


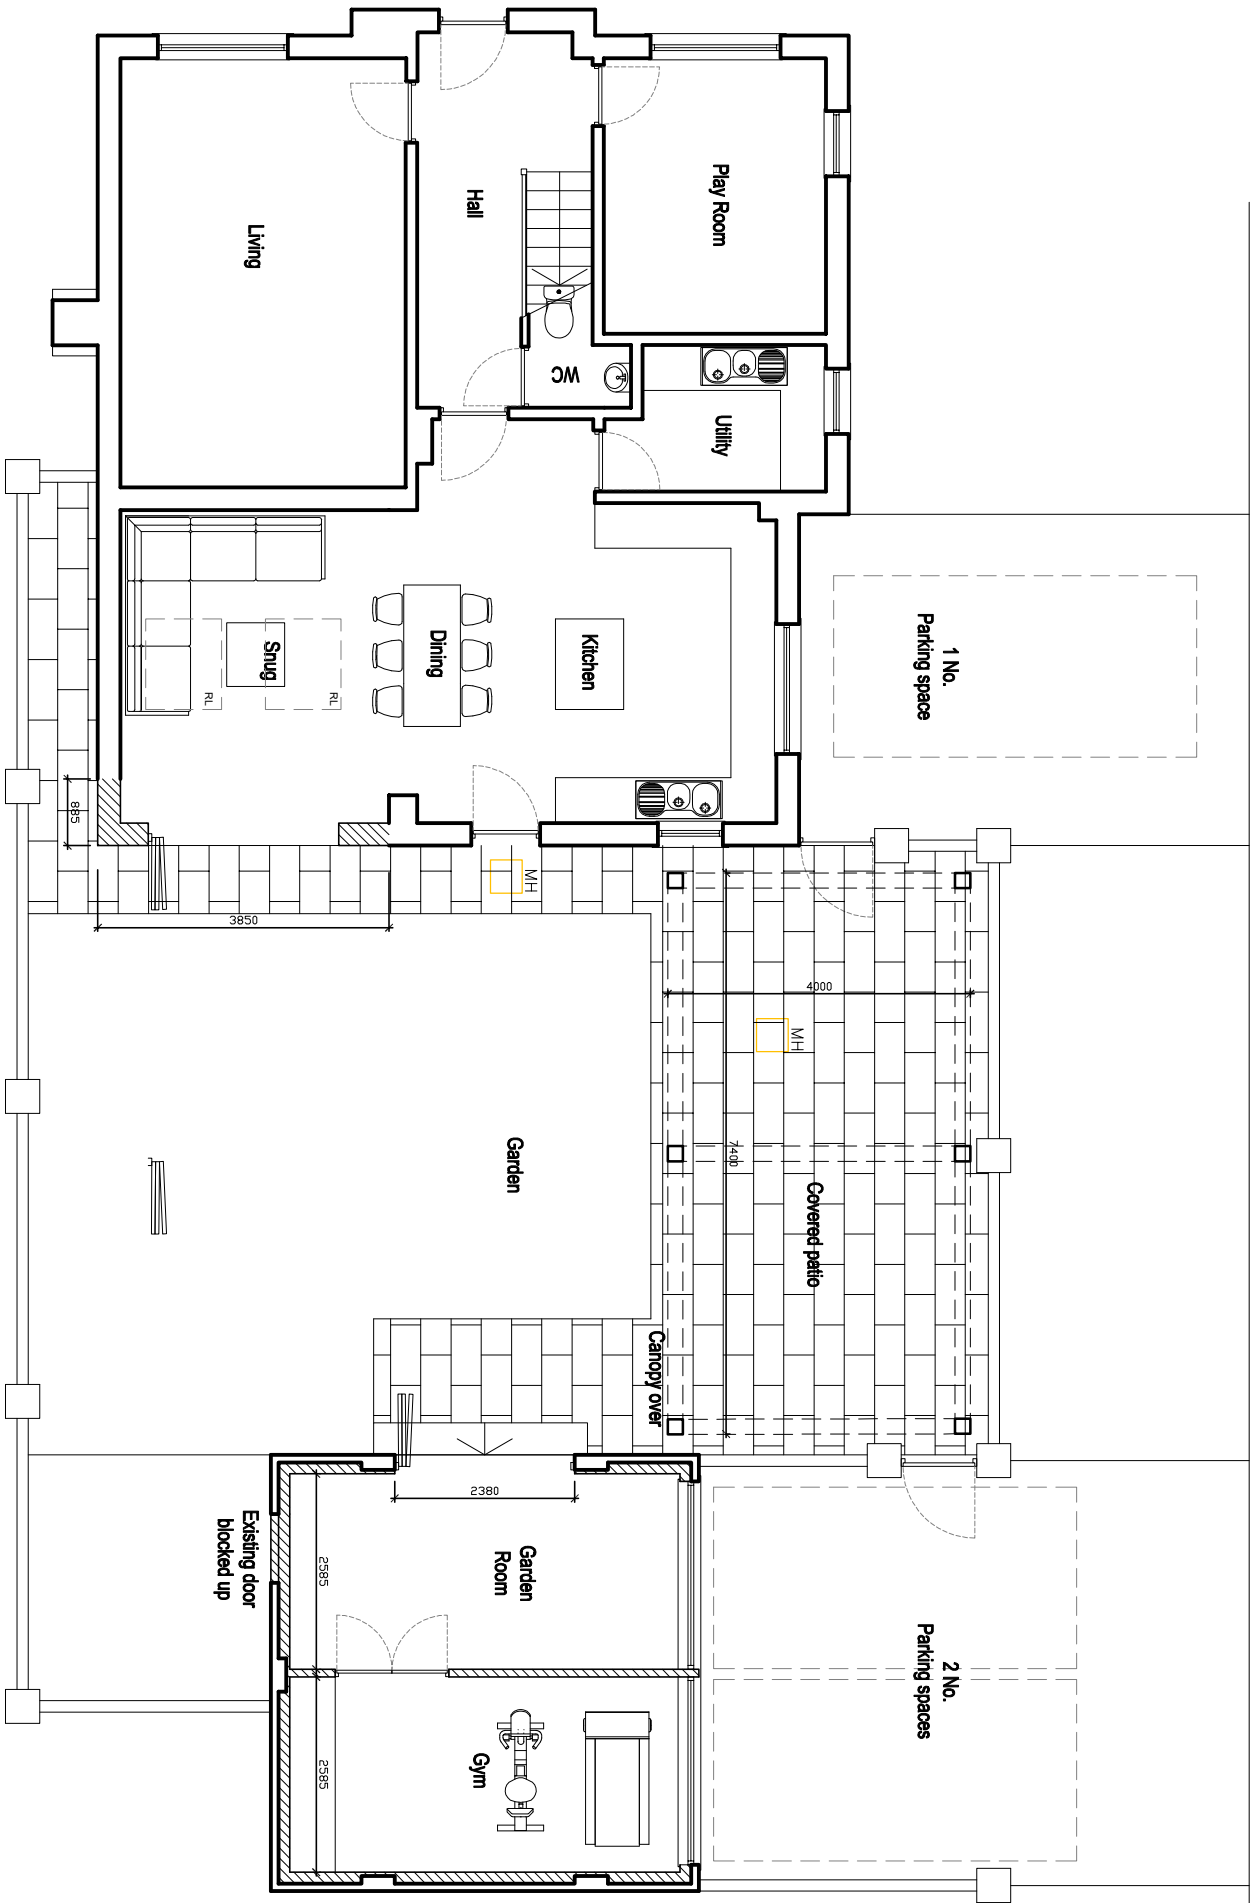

©2022 architects ltd 2022 | This Drawing is to be used in conjunction with all other project associated drawings and information. Do not scale from this drawing. All dimensions are to be taken from the finished face of the work unless otherwise stated. The Drawing is copyright and the property of architects ltd.

qww+q architects The Annex Lowerfold Farm Oswoldtwistle B854DA Architects Registration Board Tel: 01254 483648 Email: info@qwwarchitects.com Web: www.qwwarchitects.com	Client	MR_&_MRS_LEAR		Scale	1:100	Sheet Size	A3	Job Number	22-064	Drawn By	AW	Checked	AW
	Project	18_ELLOW_WOOD_DRIVE BARROW		Drawing Title	PROPOSED_GROUND FLOOR_PLAN	Drawing Scale	PLANNING	Drawing Number	PL/08	Revision	A	Final Issue	NOV_2022