



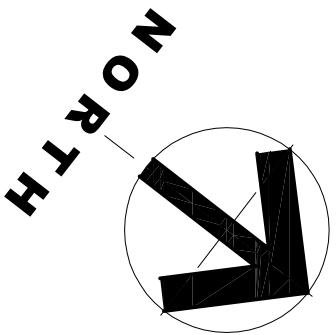

ELBOW WOOD DRIVE

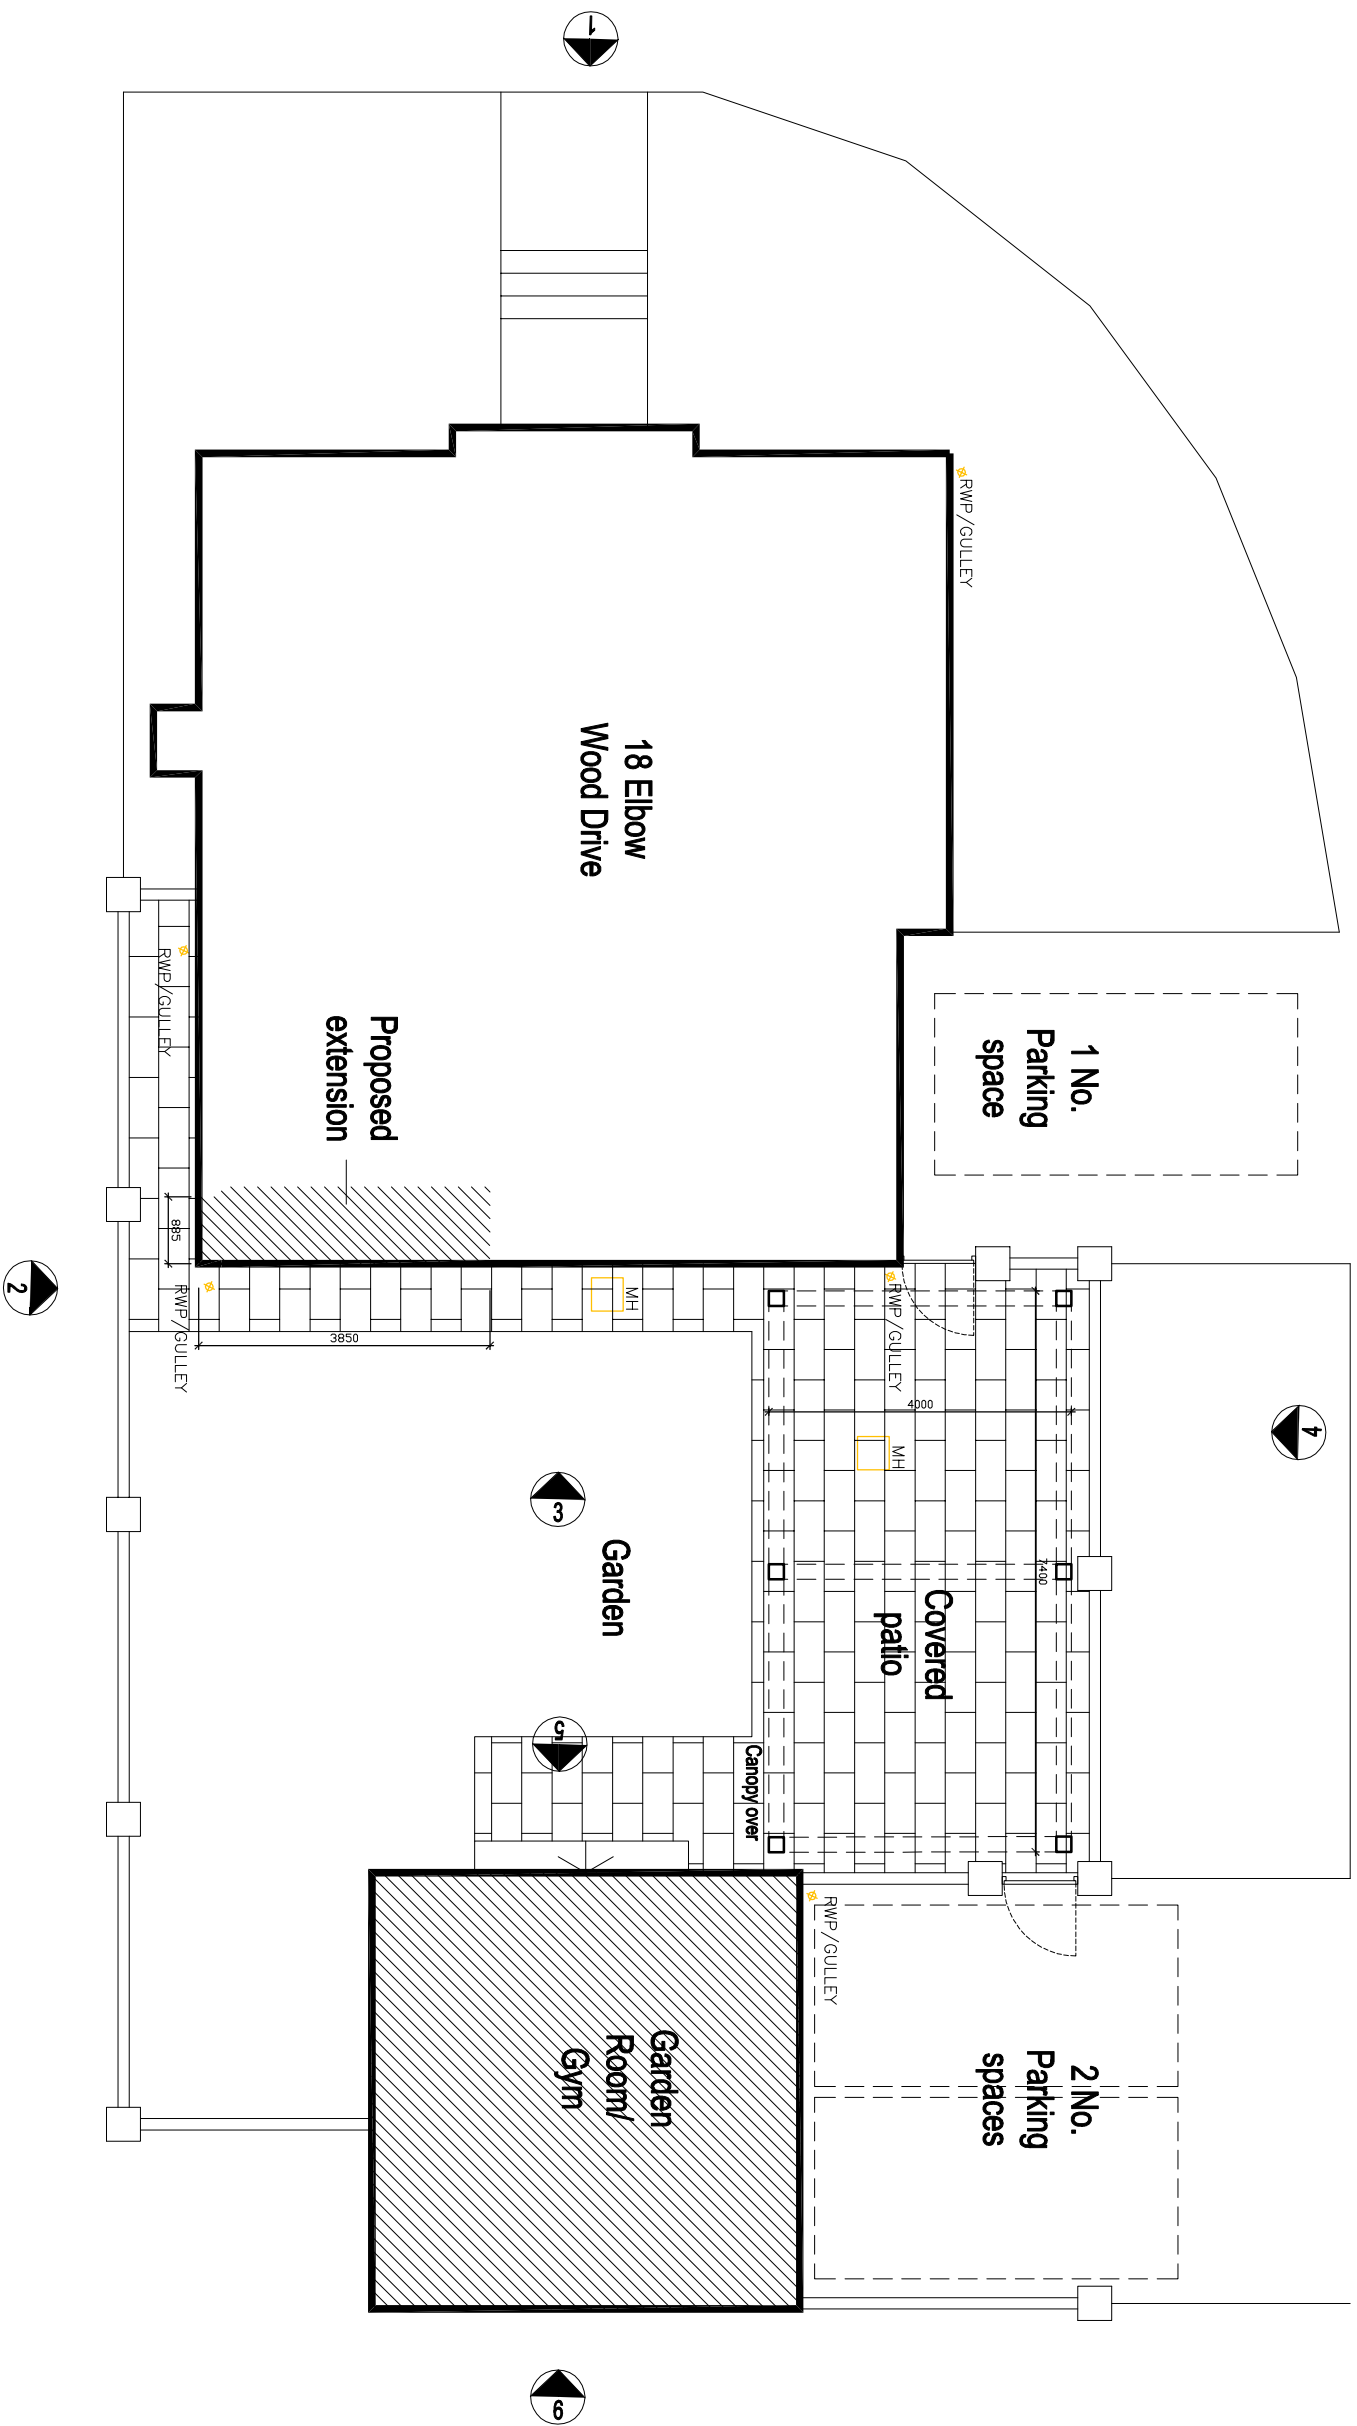

©2010 architects ltd 2010 | This Drawing is to be read in conjunction with all other project associated drawings and information. Do not scale from this drawing. Report all errors, omissions and discrepancies to drawing author prior to construction or menu lecture. This drawing is copyright and is the property of architects ltd

qww+q architects Private Residential Housing Commercial Conservation Domestic Tel: 01234 483848 Email: info@qww-architects.com Web: www.qww-architects.com The Annex Lowerfield Farm Oswestry Shropshire B55 4QA  Architects Registration Board				
Client	MR_&_MRS_LEAR			
Project	18_ELLOW_WOOD_DRIVE BARROW			
Scale	1:100			
Drawing Title	PROPOSED_SITE_BLOCK PLAN			
Drawing Size	A3			
Drawing Status	PLANNING			
Job Number	22-064			
Drawing Revision	B			
Drawn By	AW			
Checked By	AW			
First Issue	NOV_2022			