


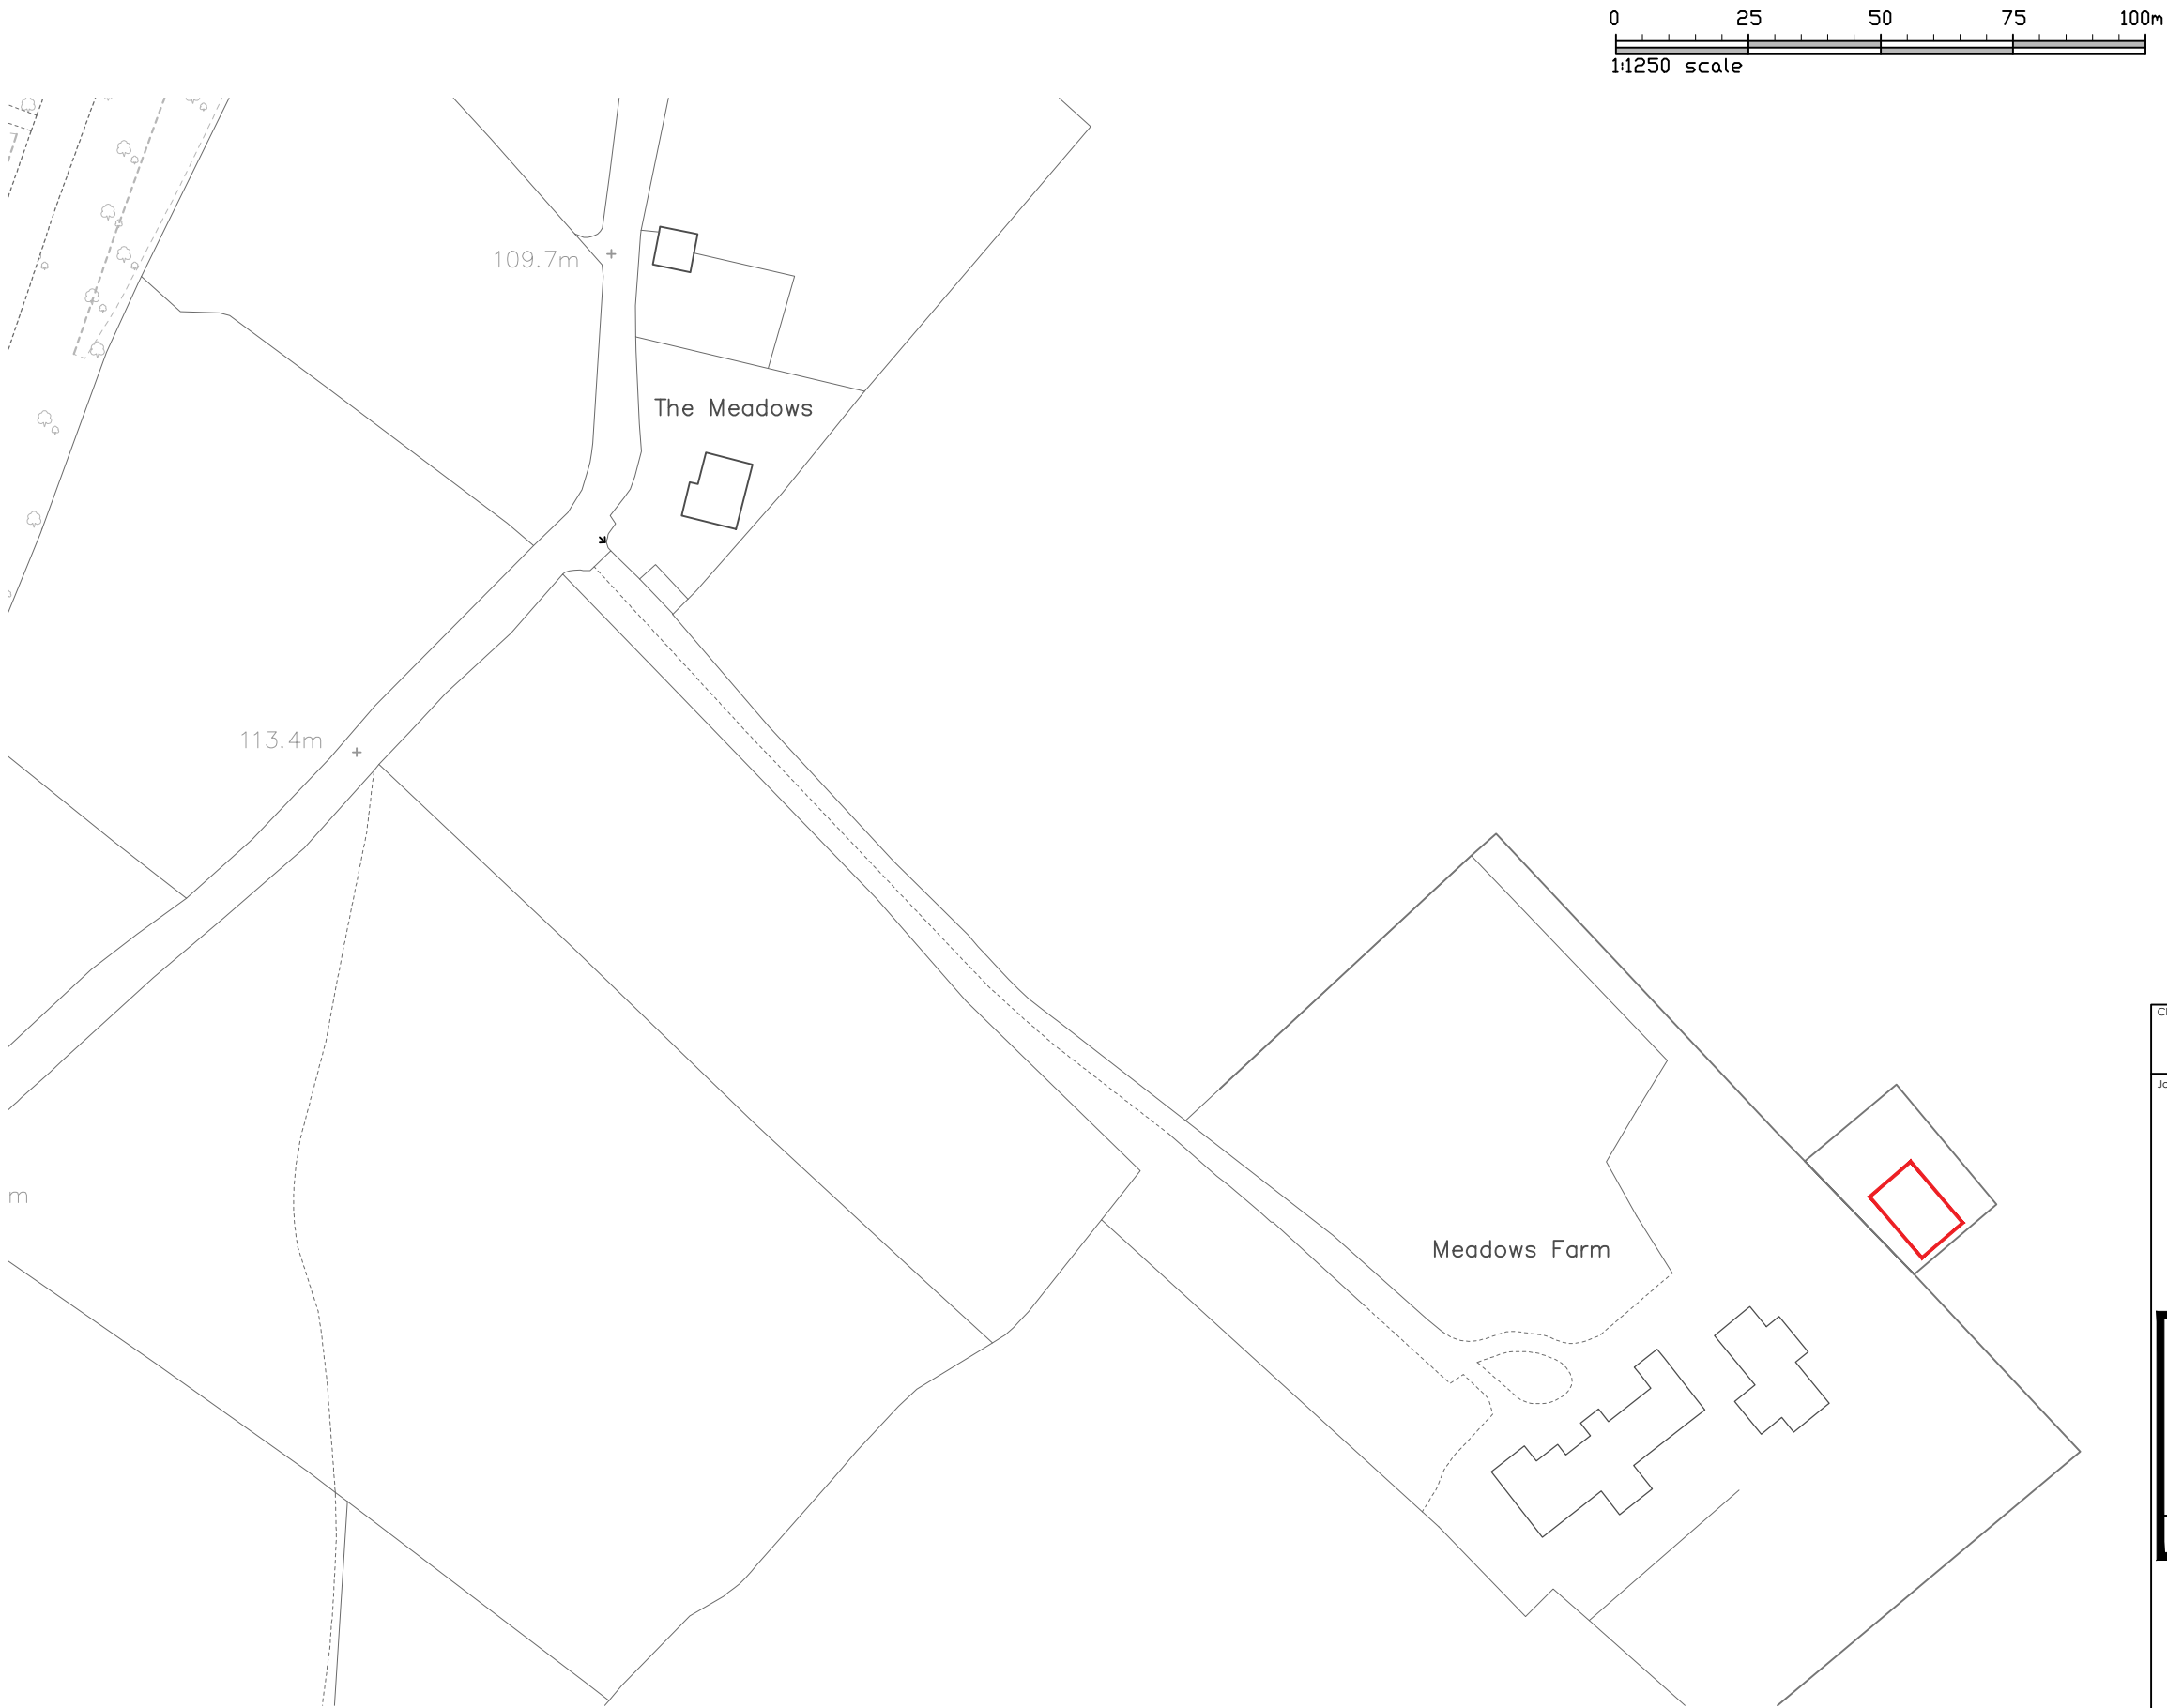

Client
Mr and Mrs Whitwell

Job Title
Proposed extension and alterations to
Meadows Farm
Worston
Clitheroe
BB7 1QA

Drawing Title
Location Plan

Scale	Date	Drawn
1:1250 @ A3	August 2021	BWT

spa
ARCHITECTS
SUNDERLAND PEACOCK & ASSOCIATES LTD.
HAZELMERE, PIMLICO ROAD, CLITHEROE
LANCASHIRE, BB7 2AG
T 01200 423178 F 01200 427328
E info@sunderlandpeacock.com
www.sunderlandpeacock.com



6279 -E10