



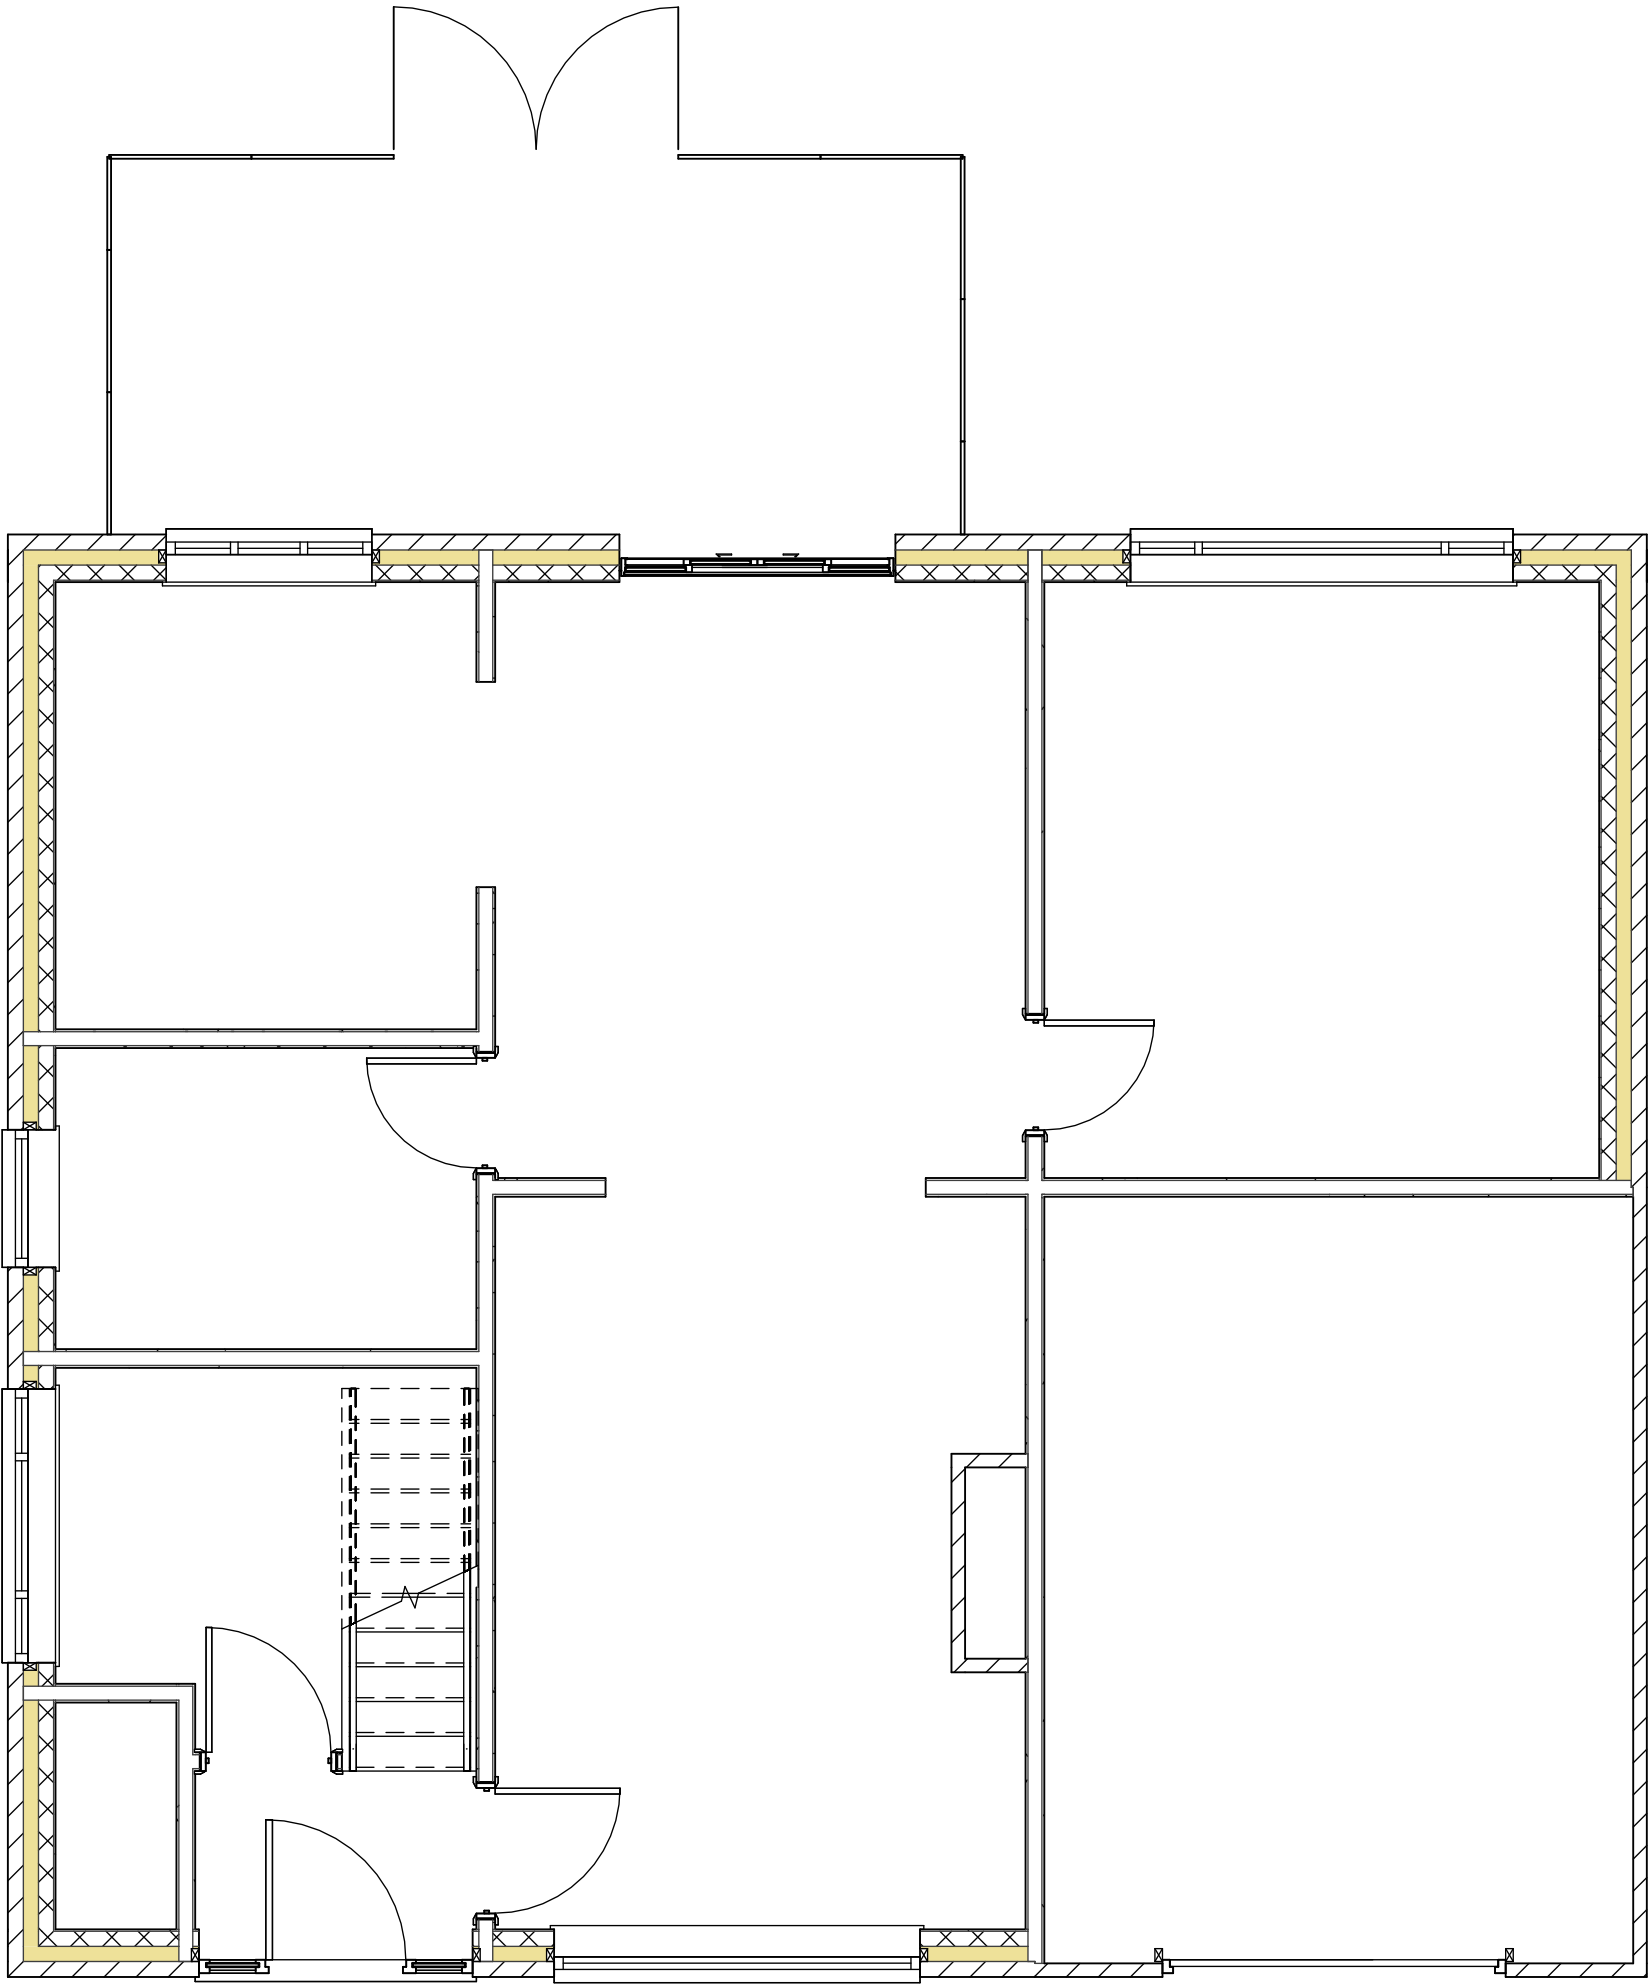

1 0 GROUND FLOOR
1 : 50

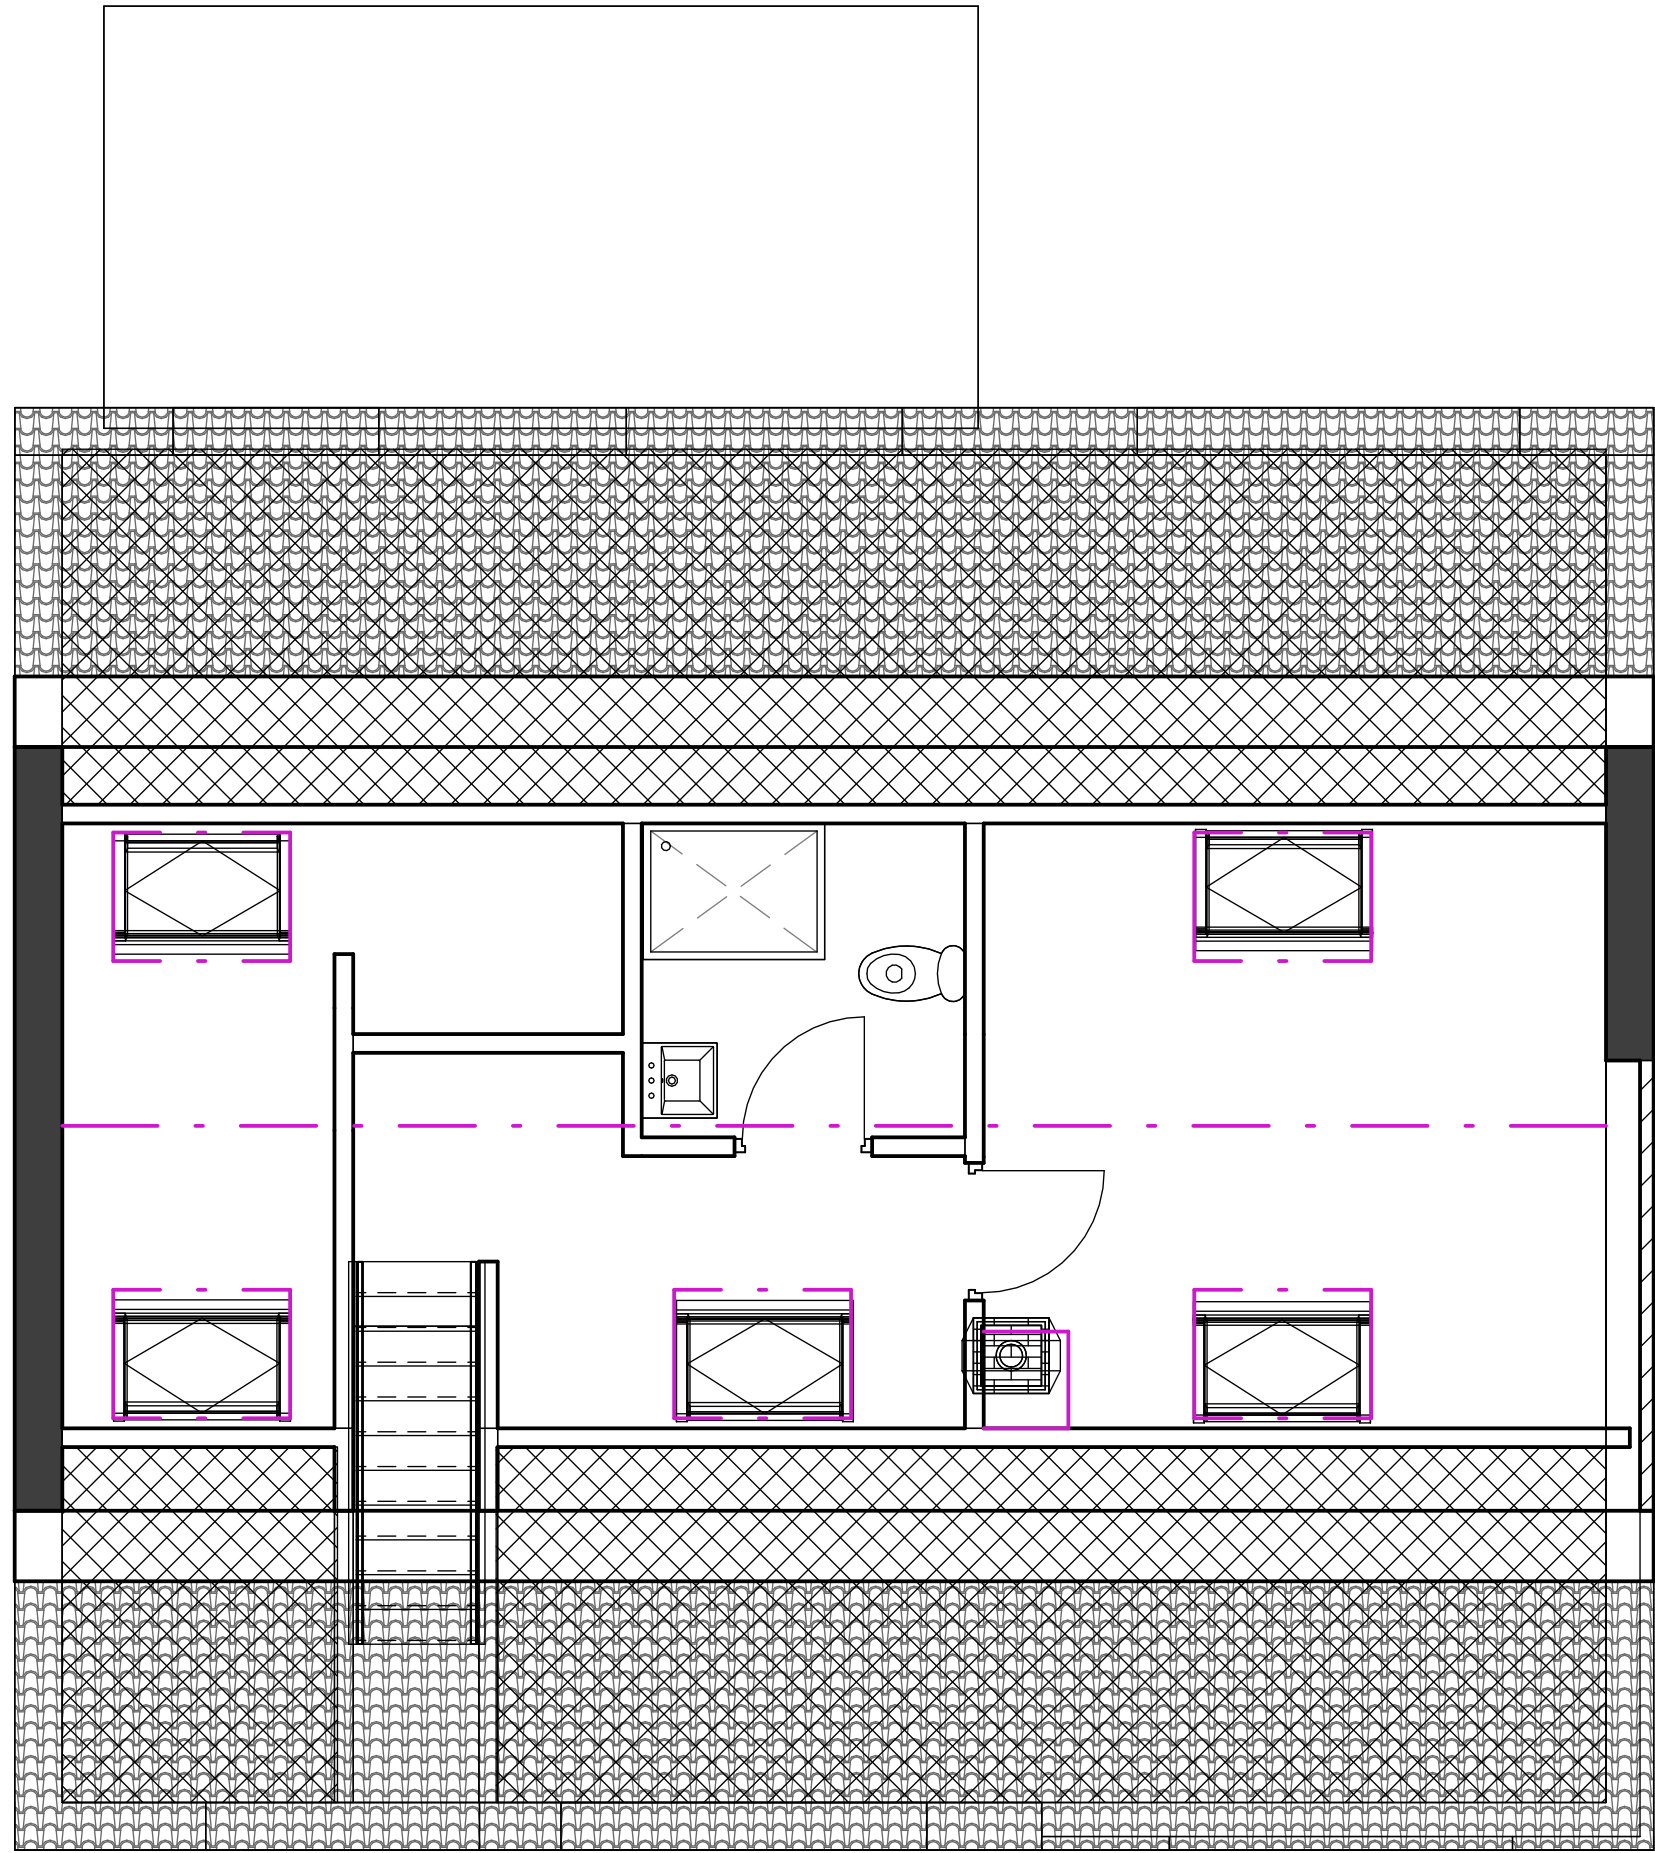

2 1 FIRST FLOOR
1 : 50

Peter Hitchen
Architects

Marathon House
The Sidings Business Park
Whalley, BB7 9SE

01254 823 885

www.peterhitchenarchitects.co.uk

NOTES:

No.	Description	Date

CLIENT: Mrs Caroline Walsh
8 Hillcrest Road
Langho
Lancashire
BB6 8EP

PROJECT: Proposed Alterations to an
Existing Dwelling including
A new Front Dormer and a
Two Storey Rear Extension.

SHEET:
EXISTING PLANS

Project number PHA/722

Date 21/11/2022

Drawn by LW

Checked by PH

A1.3

Scale 1 : 50

Sheet size A1