


312022/1094

15/12/2022

Former Estate Workshops adjacent Hawthorn Cottage, Newton in Bowland, Lancashire

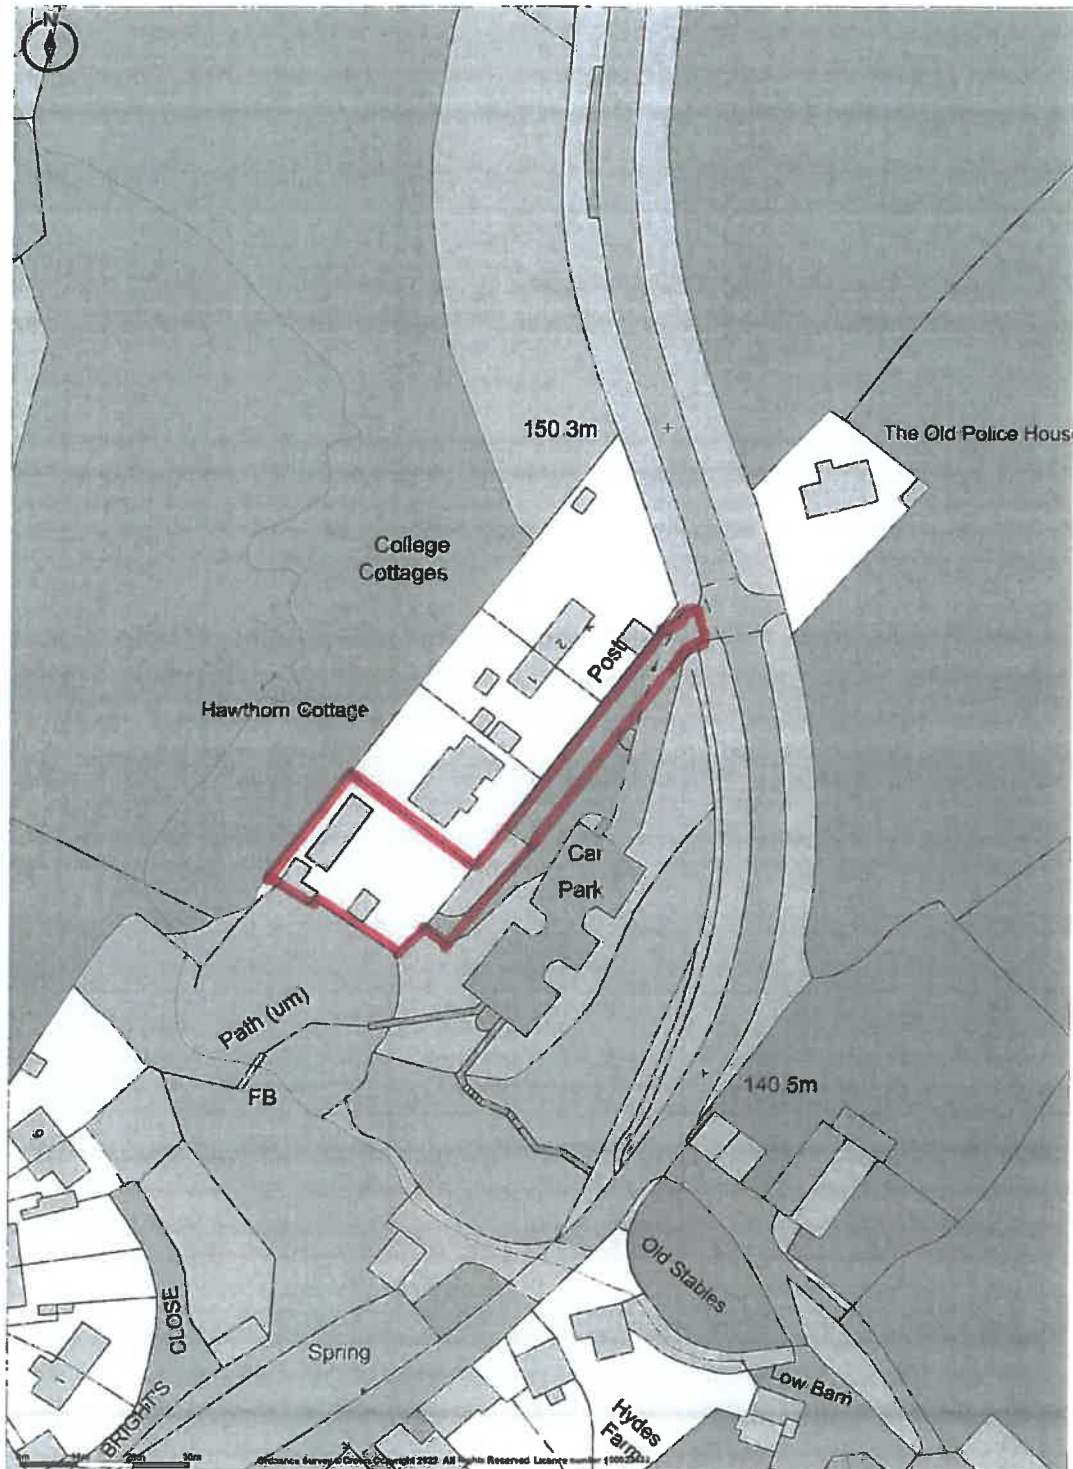

Promap
© LANDMARK INFORMATION

Ordnance Survey © Crown Copyright 2022. All Rights Reserved.
Licence number: 100022432
Plotted Scale - 1:1250. Paper Size - A4

JWPC
CHARTERED
SURVEYORS

For Mr M Schofield