
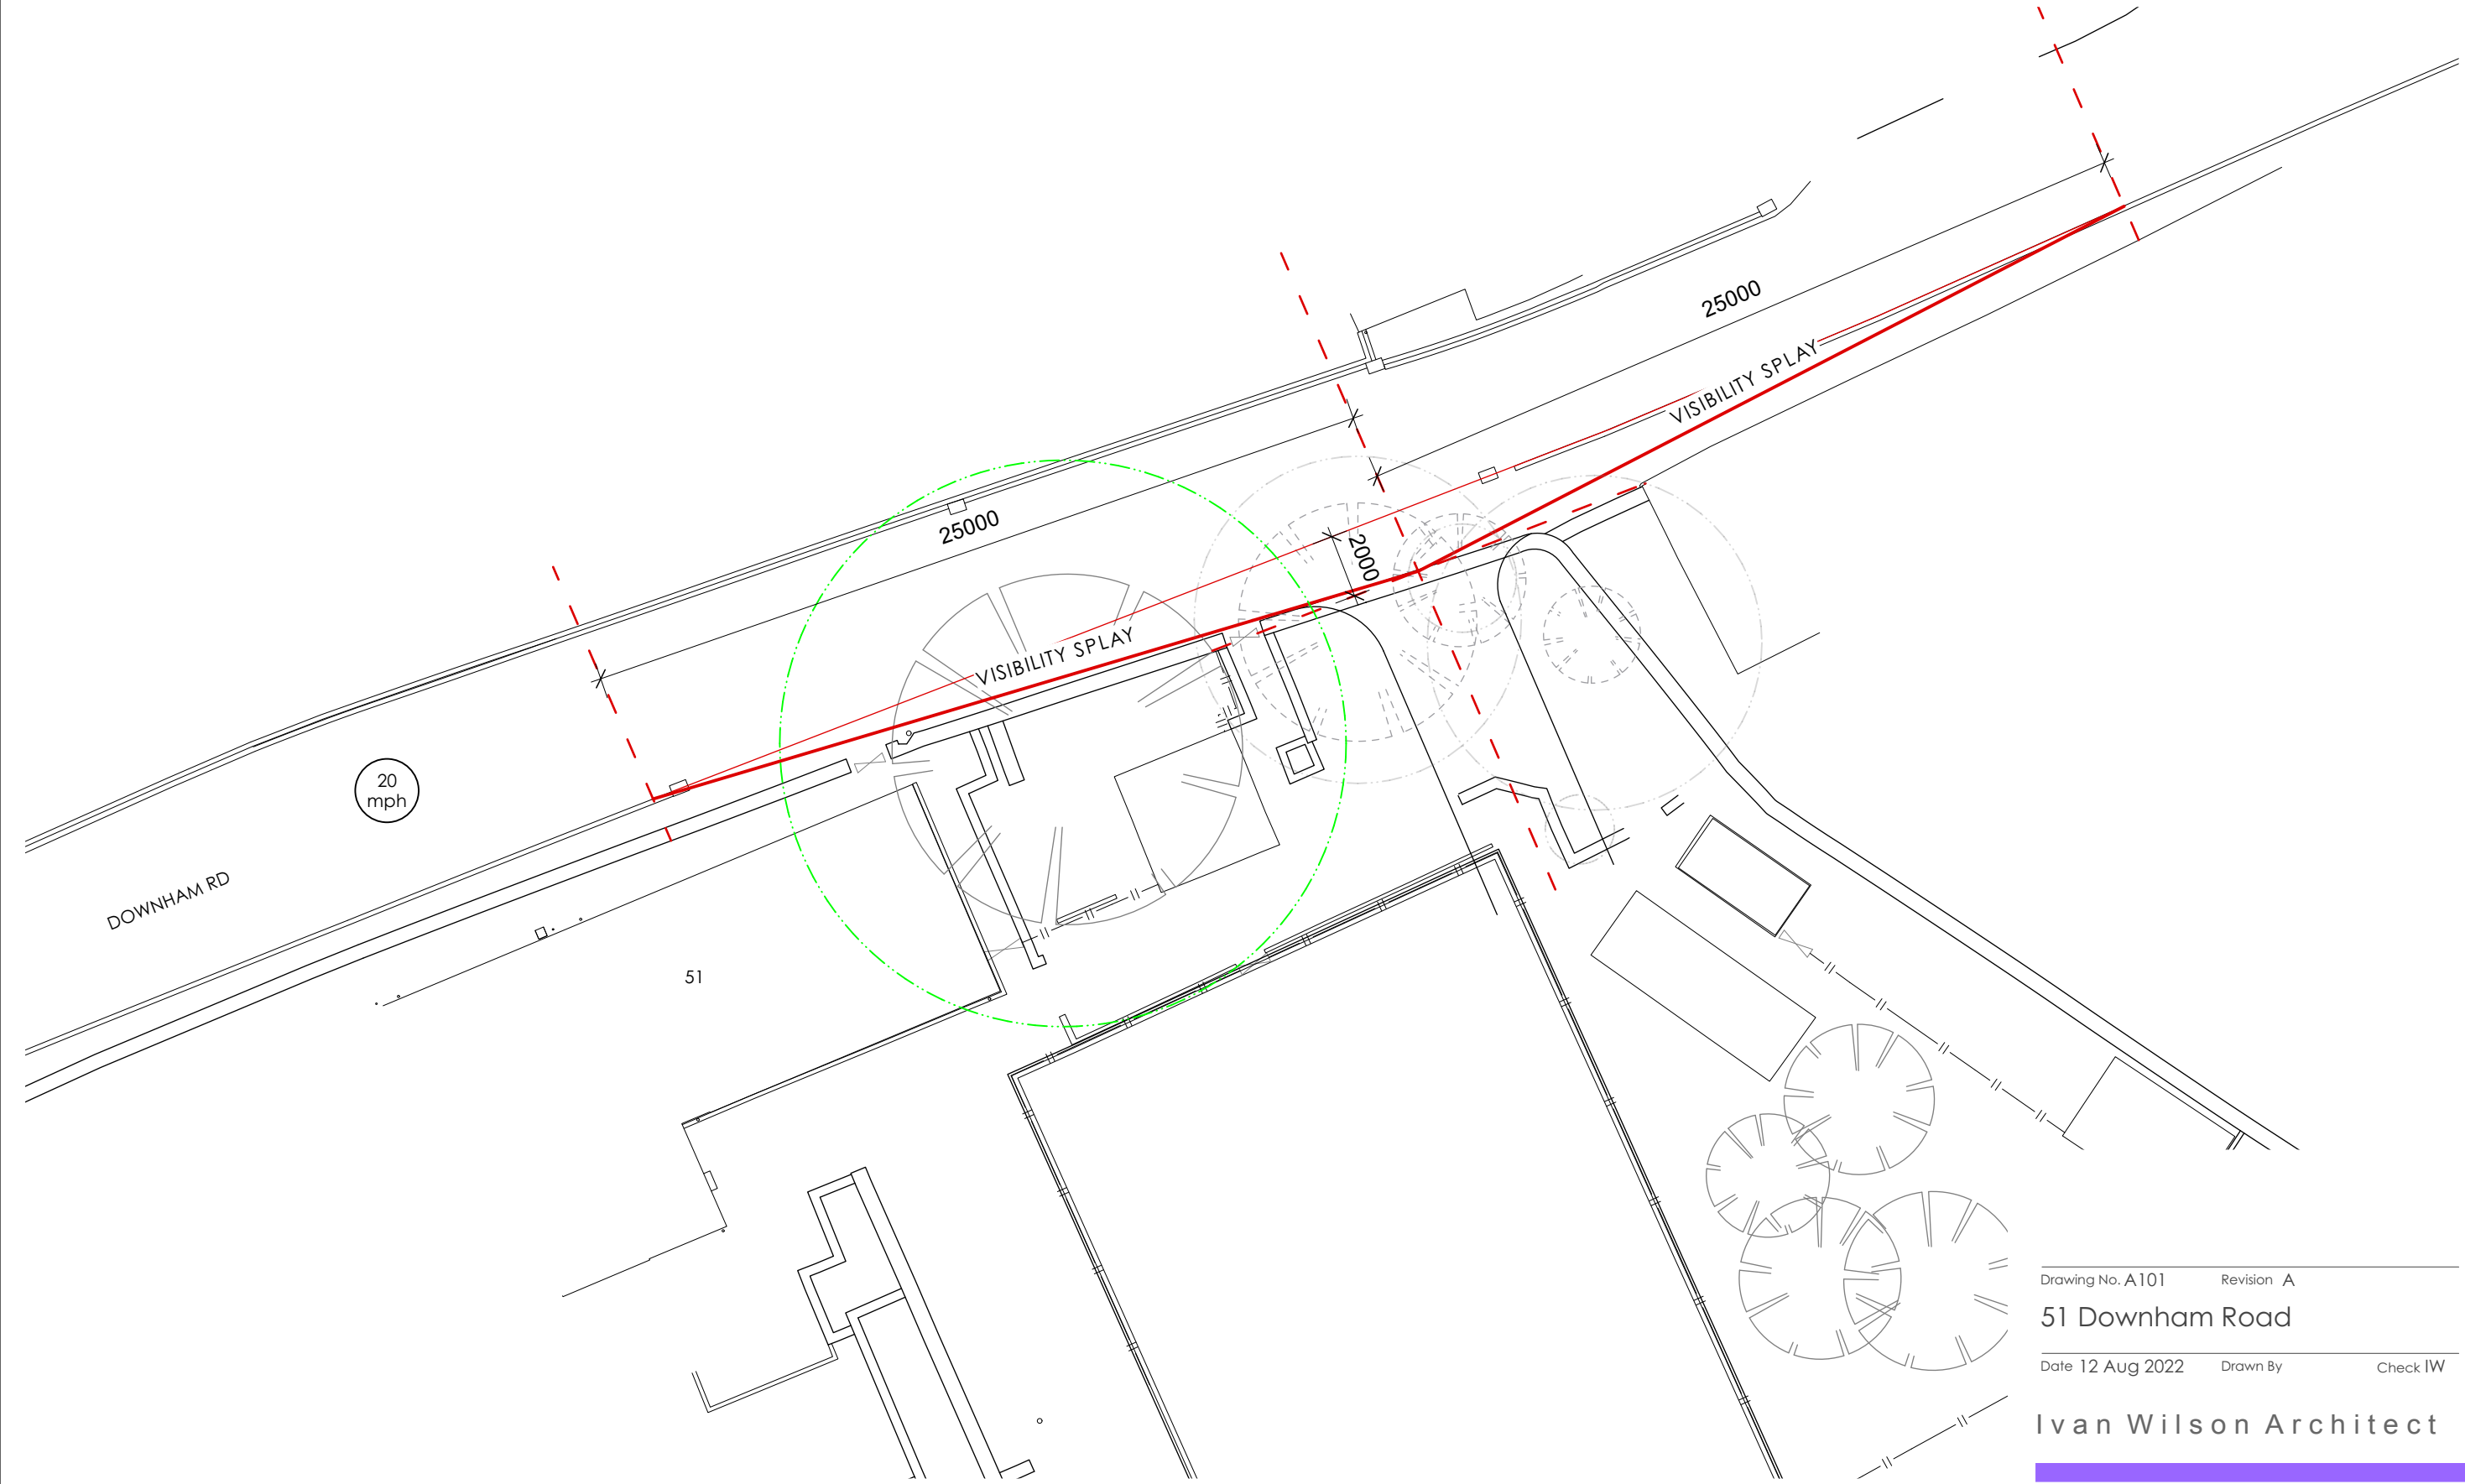


THIS DRAWING IS THE PROPERTY OF IVAN WILSON ARCHITECT. COPYRIGHT IS RESERVED BY THEM AND THE DRAWING IS ISSUED ON CONDITION THAT IT IS NOT COPIED EITHER WHOLLY OR IN PART WITHOUT THE CONSENT IN WRITING OF IVAN WILSON ARCHITECT.

DIMENSIONS SHOULD NOT BE SCALED. ALL DIMENSIONS TO BE CHECKED ON SITE BY THE CONTRACTOR BEFORE COMMENCEMENT OF THE RELEVANT PART OF THE WORK.

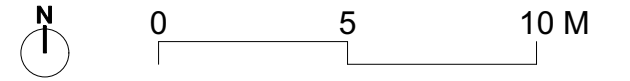

**1 VISIBILITY SPLAYS**  
Scale: 1:200

Drawing No. A101      Revision A

**51 Downham Road**

Date 12 Aug 2022      Drawn By      Check IW

**Ivan Wilson Architect**

e: [ivanwilson.architect@gmail.com](mailto:ivanwilson.architect@gmail.com) •  
t: 07376 489902