



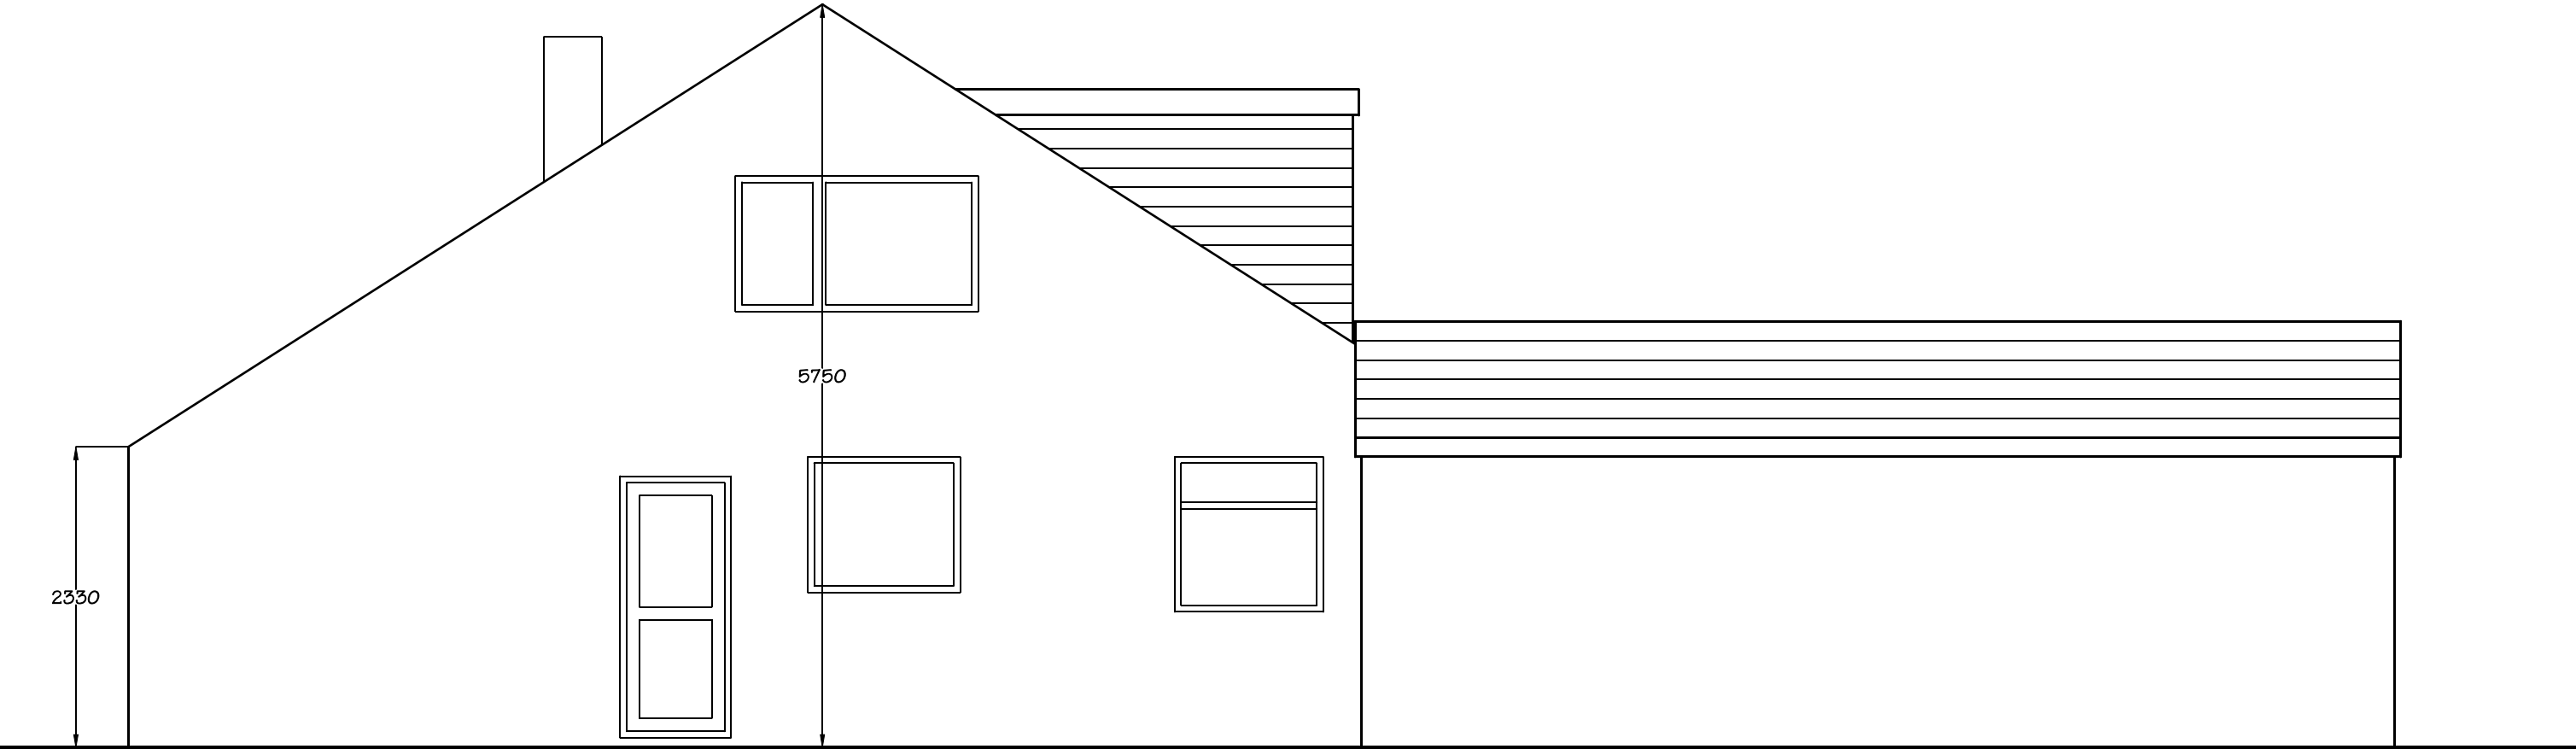

Materials:
Roof - interlocking grey concrete tiles
Walls - red facing brickwork
Windows - white coloured u.p.v.c.
Doors - white coloured u.p.v.c.
Dormer walls - grey concrete tiles

PD Construction Consultants
7 Beech Street, Clitheroe, Lancs
BB7 2LL
tel: 07976 771297
email: pdcc@hotmail.co.uk

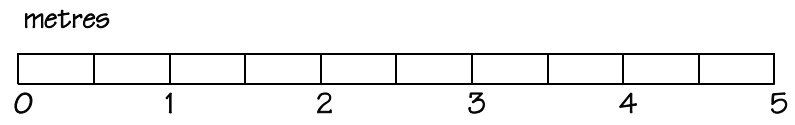

Client: Mr & Mrs Leadbeater		
Project: Proposed Alterations 59 Fairfield Drive Clitheroe		
Dwg title: Existing Side Elevation (E)		
Scale @ A3: 1:50	Date: 31.10.22	Drawn by: PD
Drawing no: 1397 - 04		Rev: -