



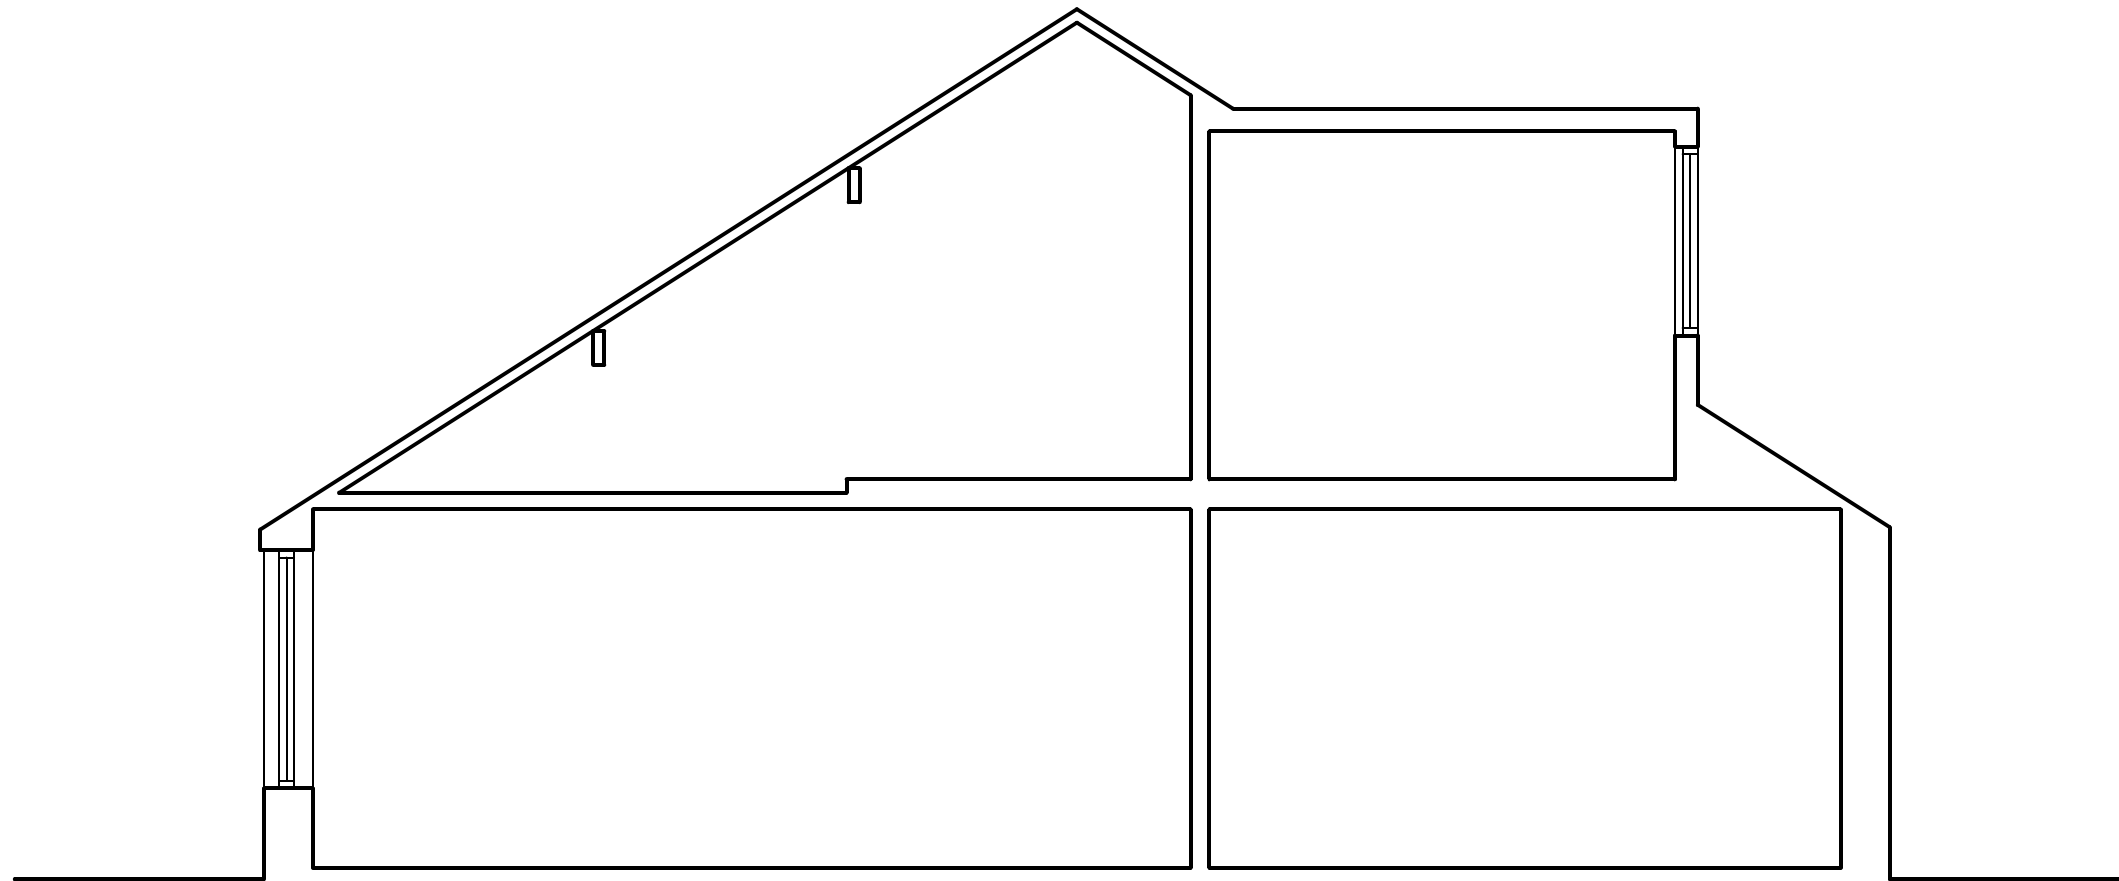

PD Construction Consultants
7 Beech Street, Clitheroe, Lancs
BB7 2LL
tel: 07976 771297
email: pdcc@hotmail.co.uk

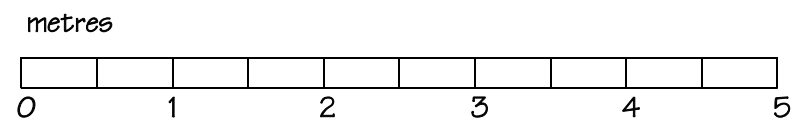

Client:			
Mr & Mrs Leadbeater			
Project:			
Proposed Alterations 59 Fairfield Drive Clitheroe			
Dwg title:			
Existing Section			
Scale @ A3:	Date:	Drawn by:	
1:50	31.10.22	PD	
Drawing no:			Rev.
1397 - 06			-