



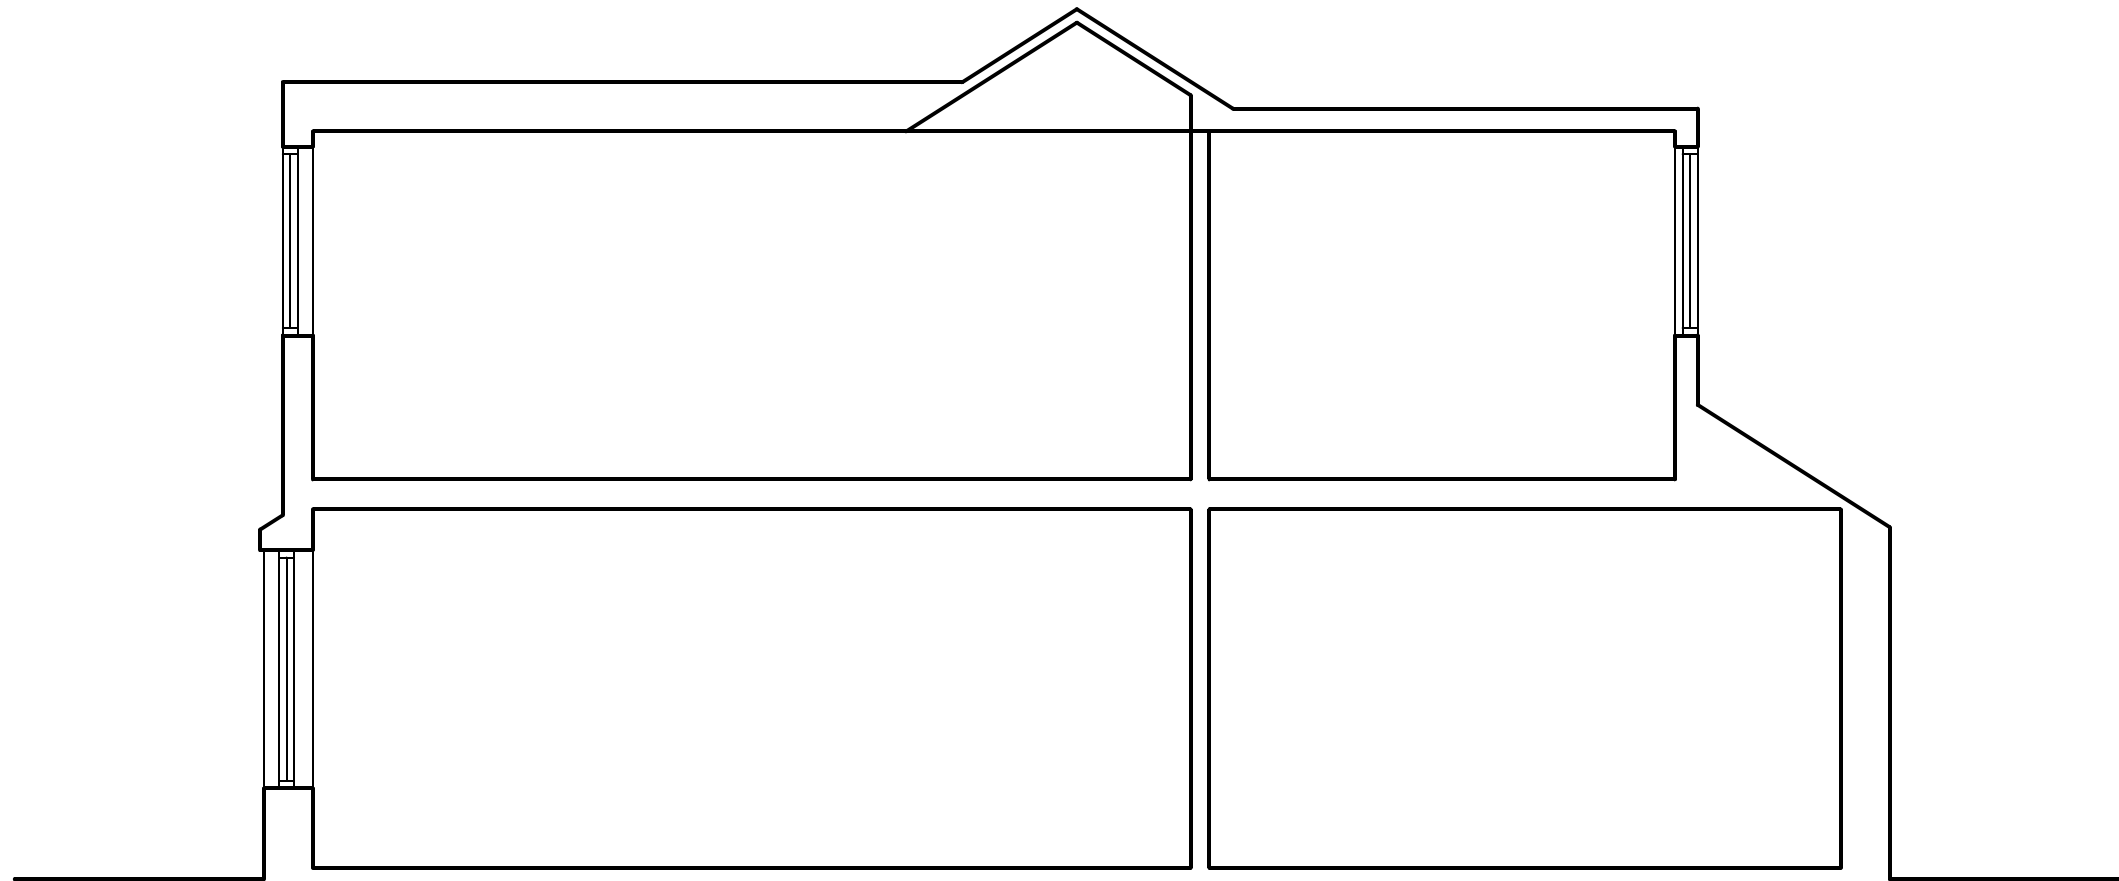

PD Construction Consultants
7 Beech Street, Clitheroe, Lancs
BB7 2LL
tel: 07976 771297
email: pdcc@hotmail.co.uk

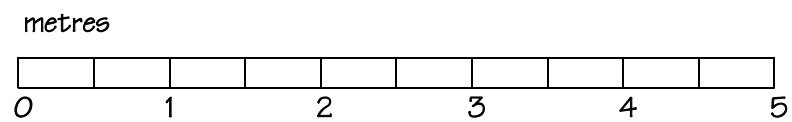

Client:			Mr & Mrs Leadbeater
Project:			Proposed Alterations 59 Fairfield Drive Clitheroe
Dwg title:			Proposed Section
Scale @ A3:	Date:	Drawn by:	
1:50	03.11.22	PD	
Drawing no:			Rev.
1397 - 12			-