




1:100 Scale

KEY

Outline of existing dwelling

Outline of proposed dwelling

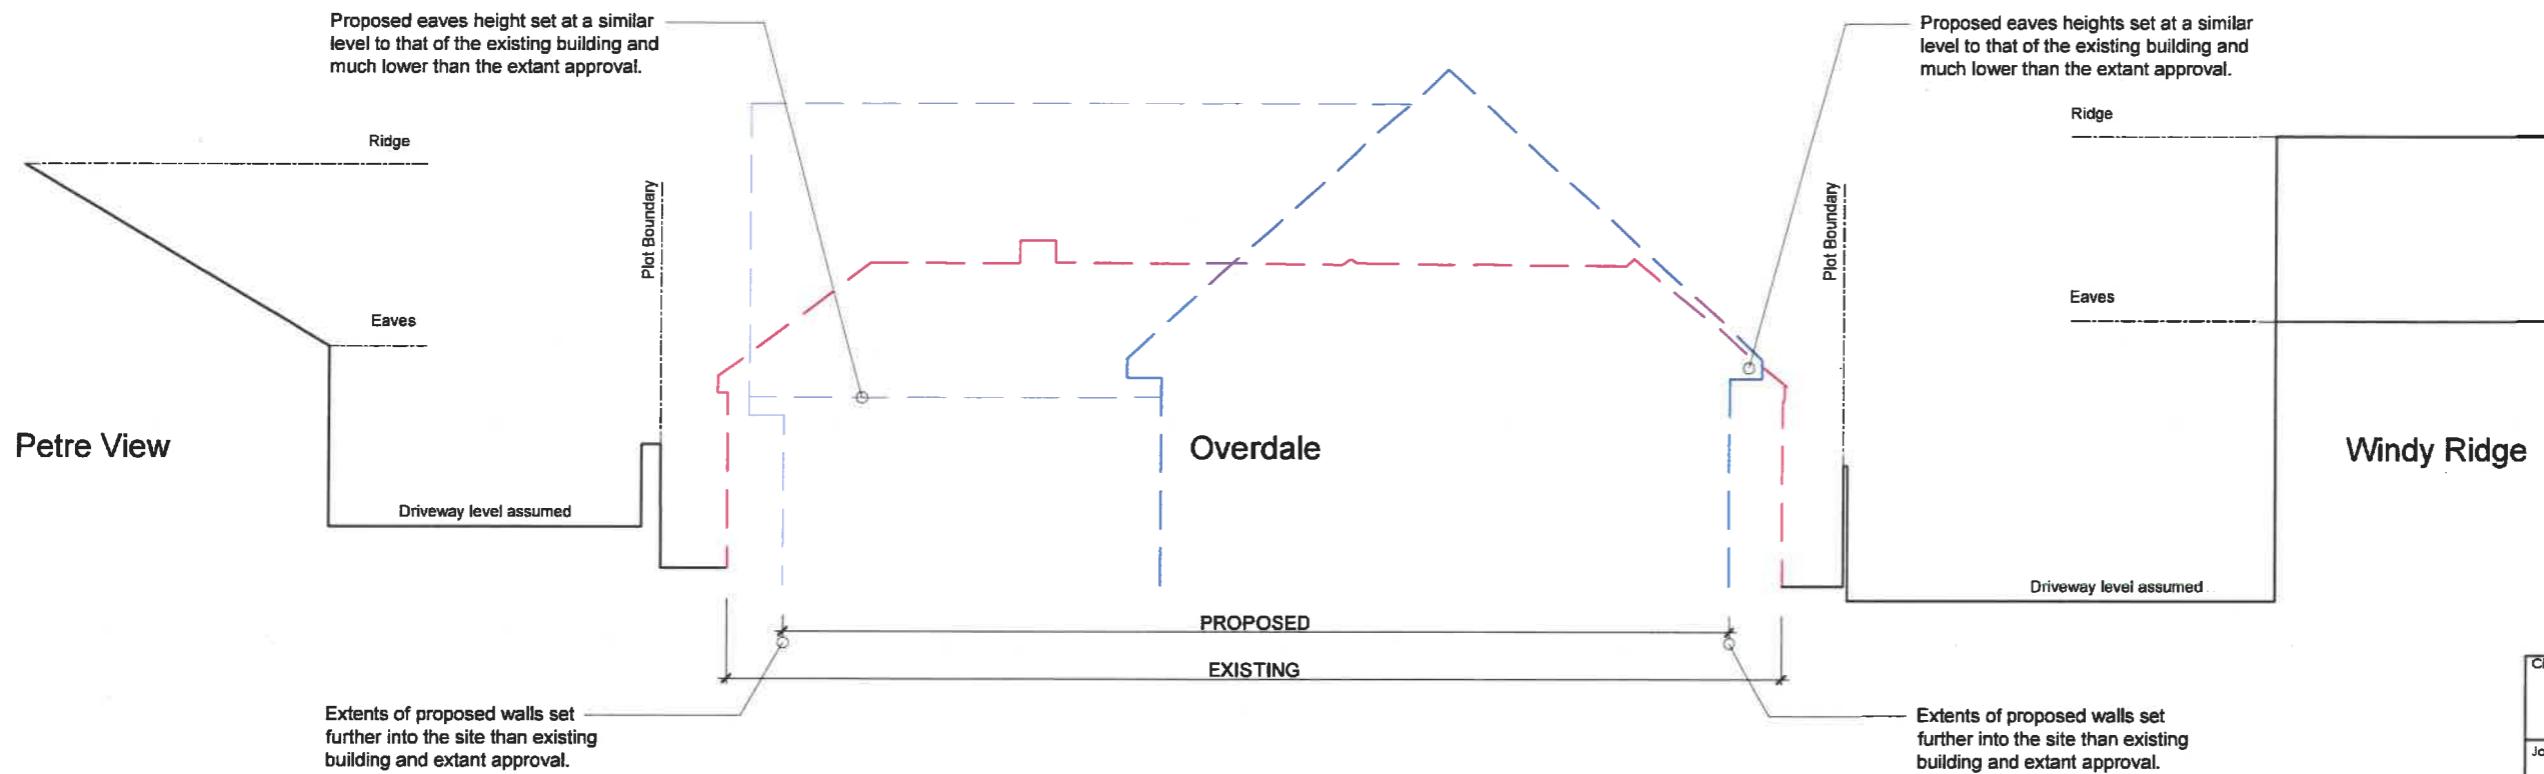

Datum 170.00

Datum 170.00

Site Section C-C

Client	Mr J Croak and Ms C Seal
Job Title	Proposed New Replacement Dwelling at Overdale, York Lane, Langho, BB6 8DT
Drawing Title	Site Section
Scale	1:100 @ A3
Date	Nov 2022
Drawn	NE

spa
SUNDERLAND PEACOCK & ARCHITECTS

SUNDERLAND PEACOCK & ASSOCIATES LTD
HAZELMERE, PIMMAGE ROAD, CUTHERIDGE,
LIVERPOOL, L8 7AS
01200 420118 • 01200 427799
E: info@sunderlandpeacock.co.uk
W: www.sunderlandpeacock.co.uk



6767 - P06