

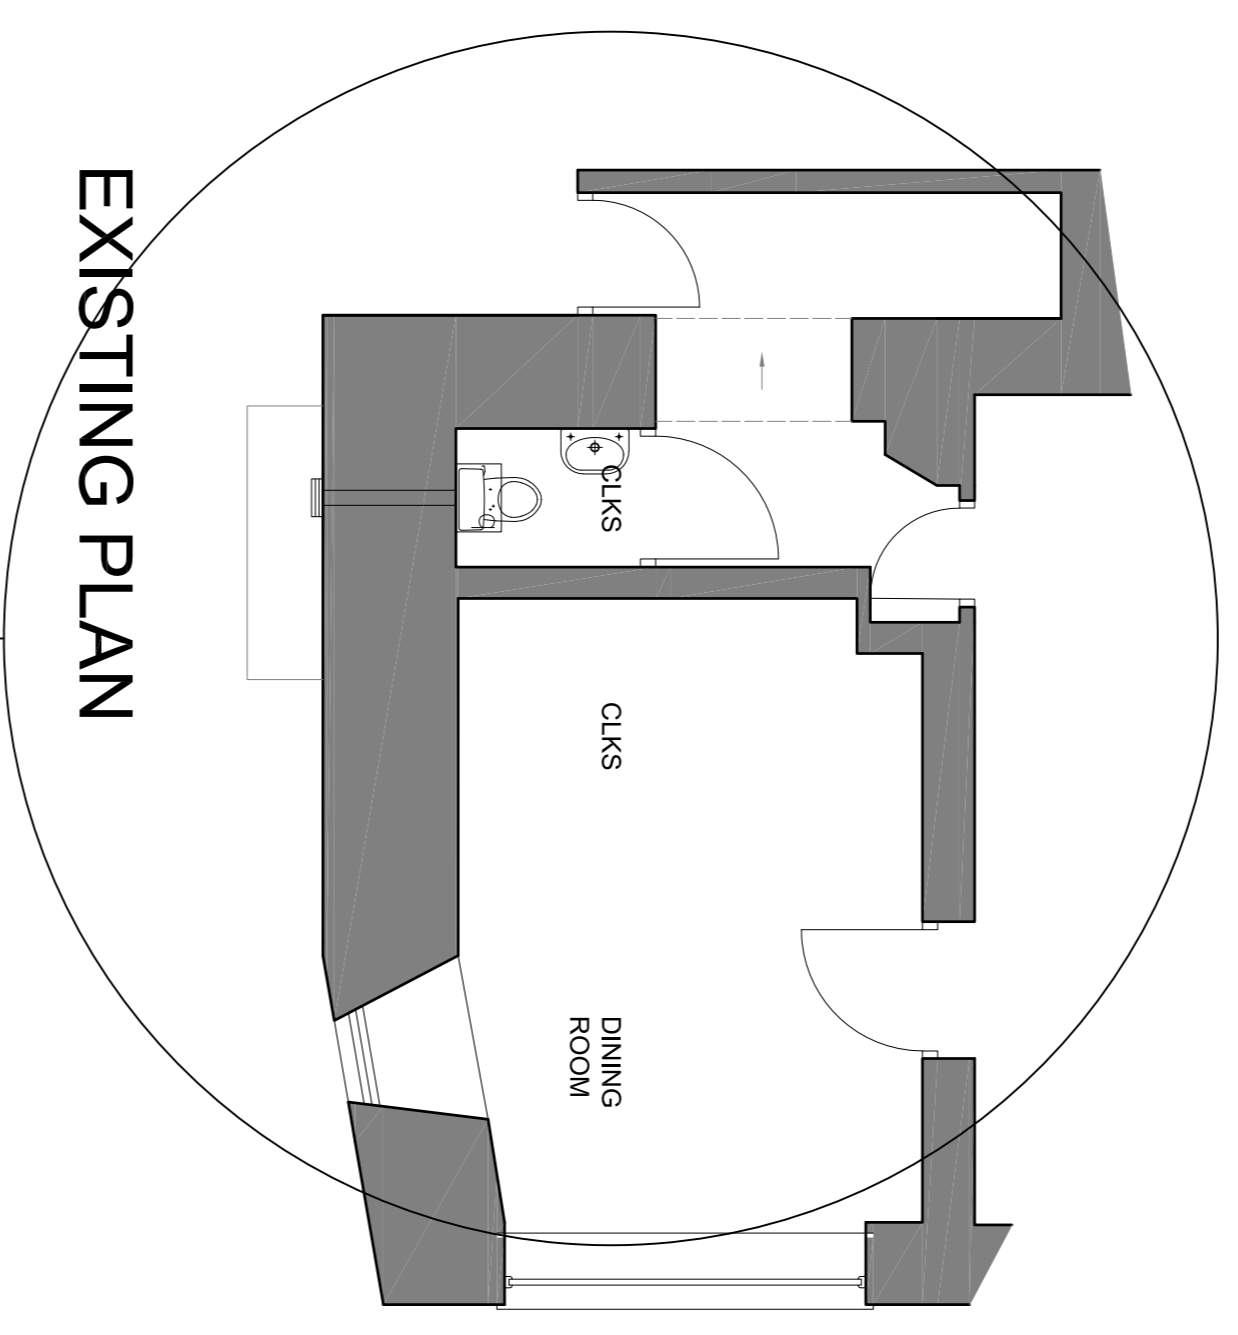
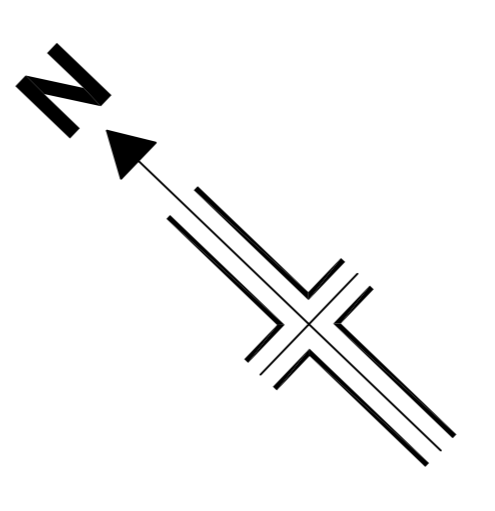



EXISTING SIDE ELEVATION
(NORTH WEST)

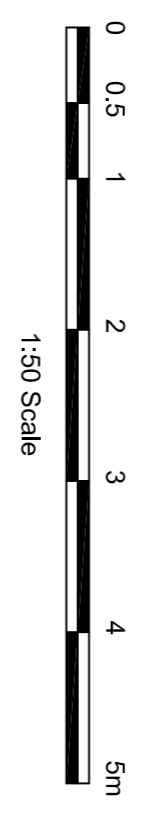


EXISTING PLAN

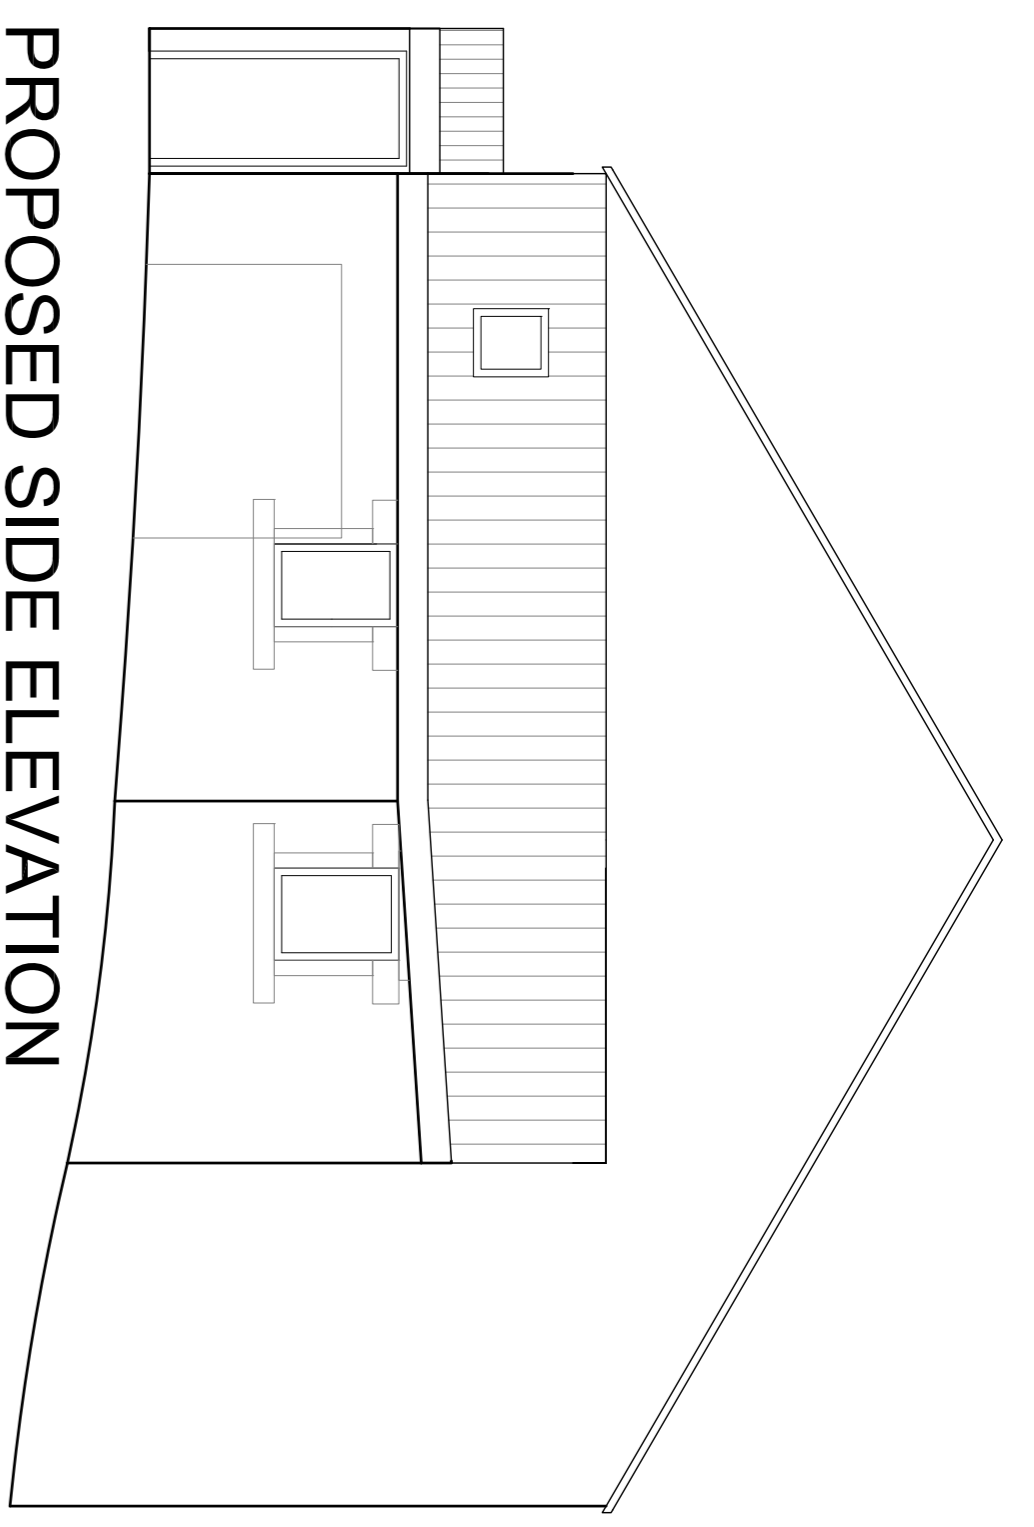

PROPOSED SIDE ELEVATION
(NORTH WEST)

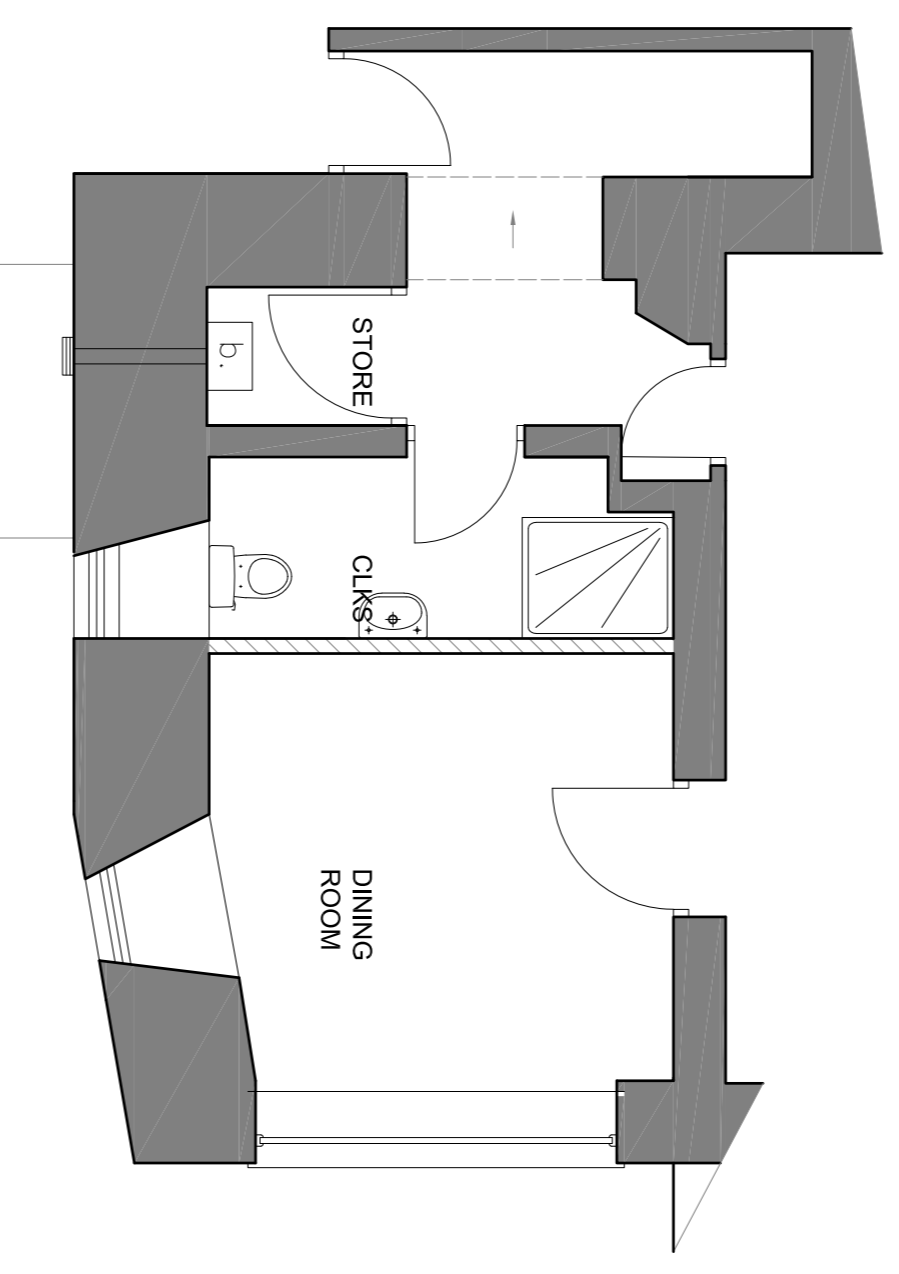

PROPOSED PLAN

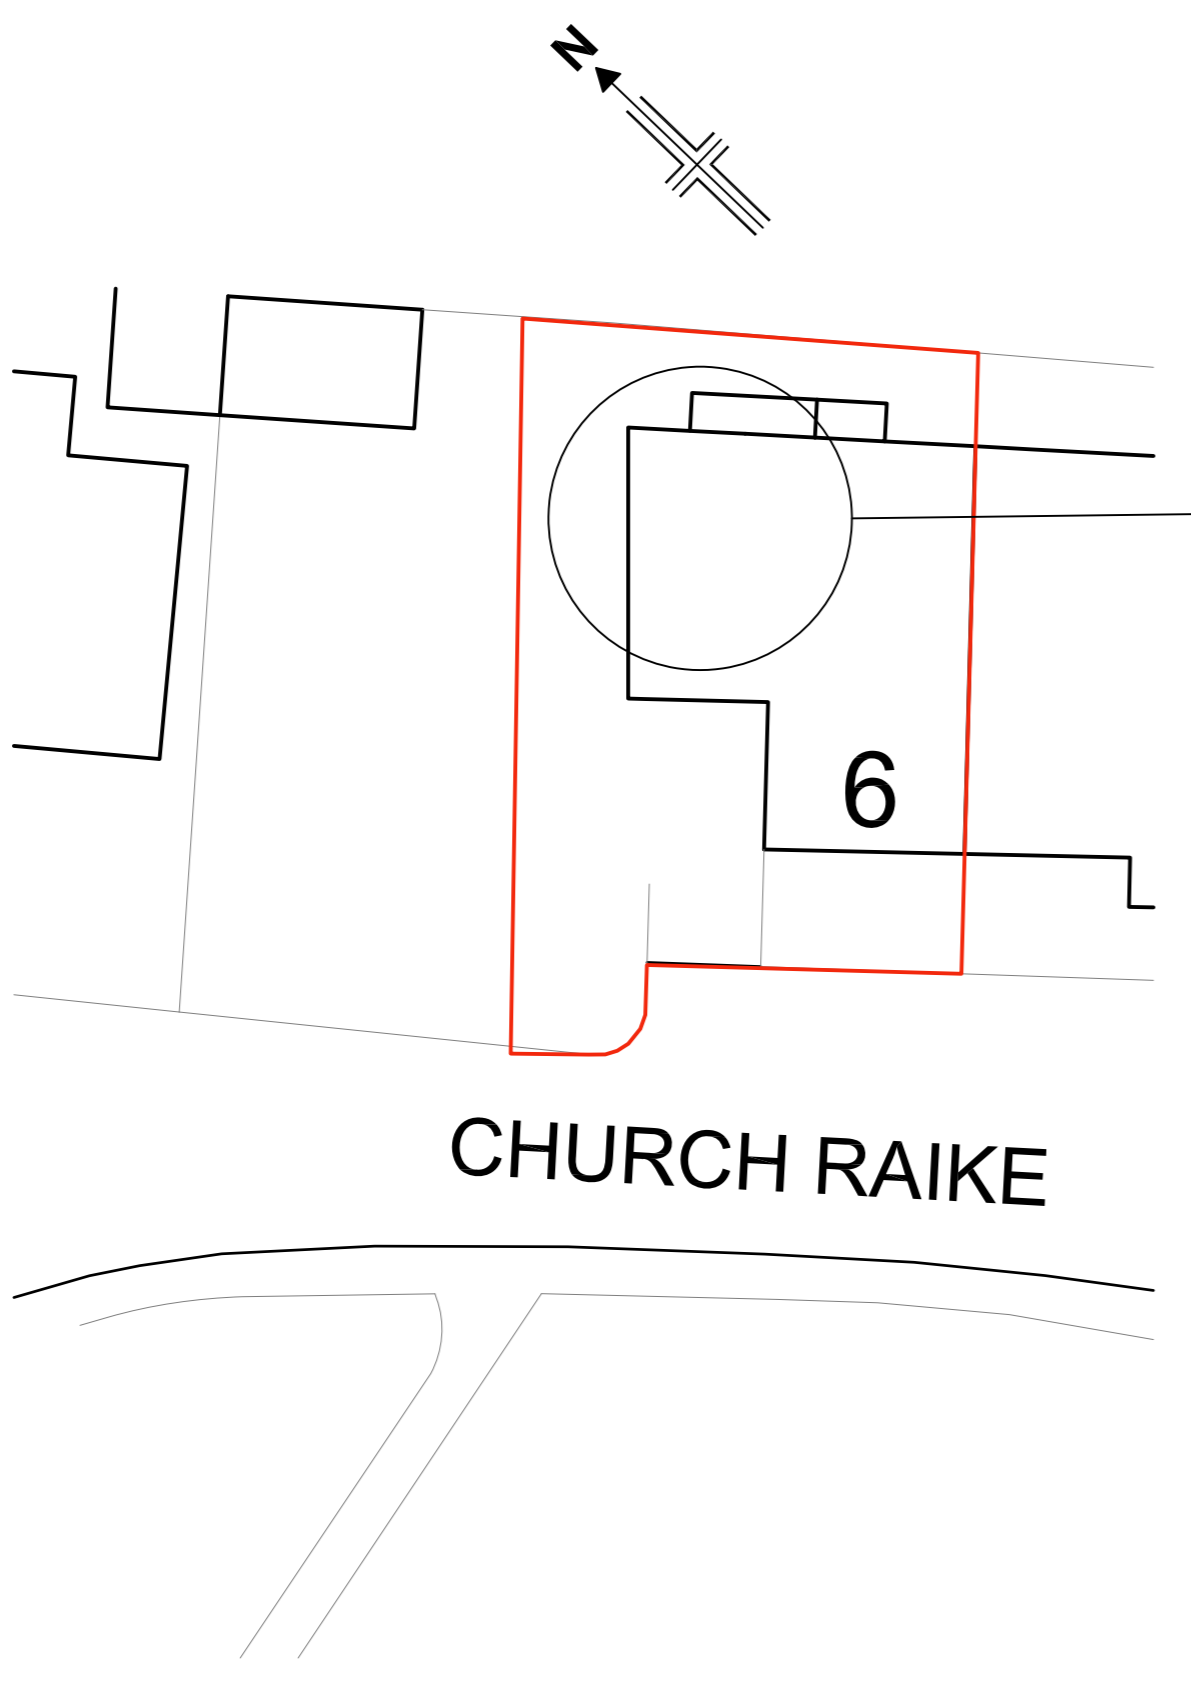

SITE LAYOUT PLAN


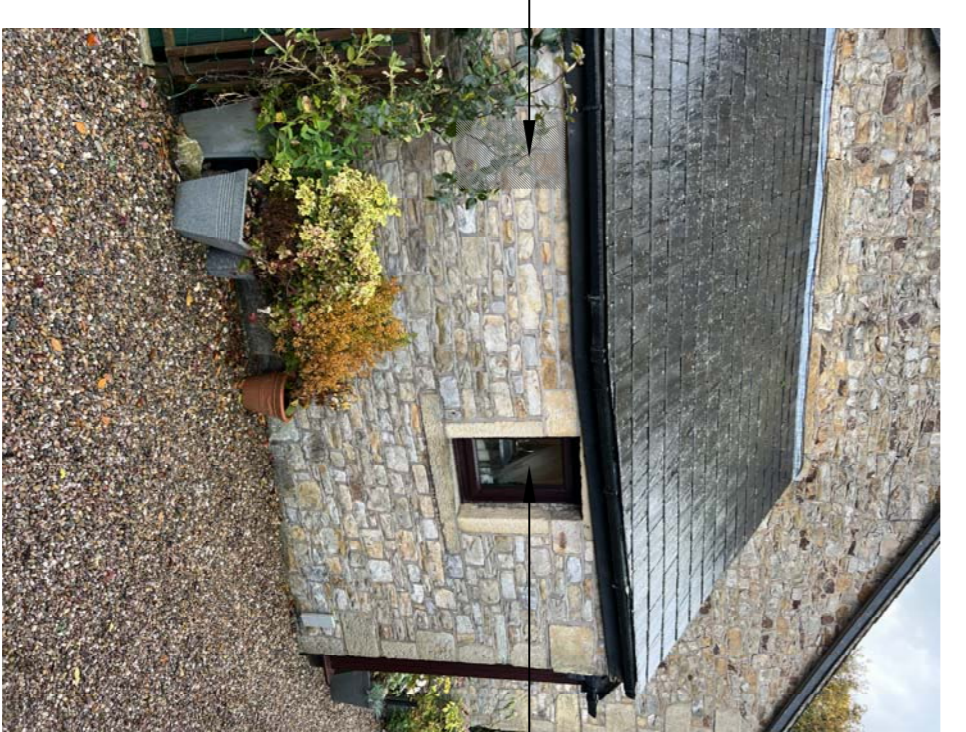




PHOTO OF EXISTING SIDE ELEVATION (NORTH WEST)

APPROX POSITION OF PROPOSED NEW WINDOW

WINDOW TO BE REPLICATED, INCLUDING MATCHING STONE CILL AND JAMBS

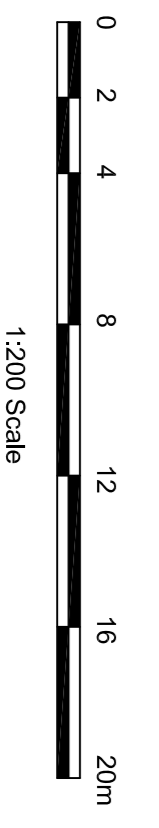

SITE LOCATION PLAN

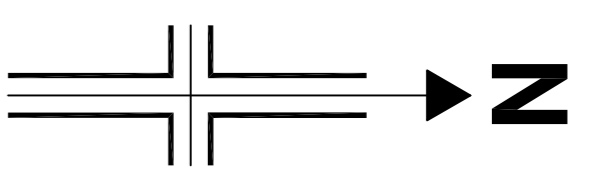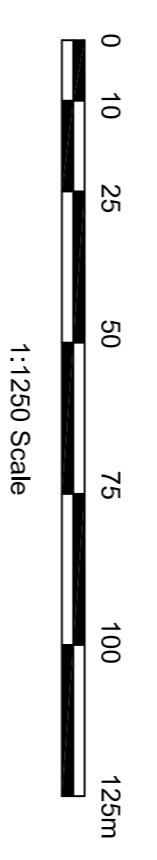

Mr & Mrs Hore	
Drwg No.	Rev.
A3948/PL01	b
Scale	Sheet Size
As Shown	A1
Date	Date
December 2022	December 2022
Drawn	Checked
DME	Approved
PSA DESIGN PSA Design Ltd The Old Bank House, 6 Berry Lane, Longridge, Preston, PR3 3JA Tel: 01772 786066 www.psadesign.co.uk mail@psadesign.co.uk	