



EXISTING ELEVATIONS

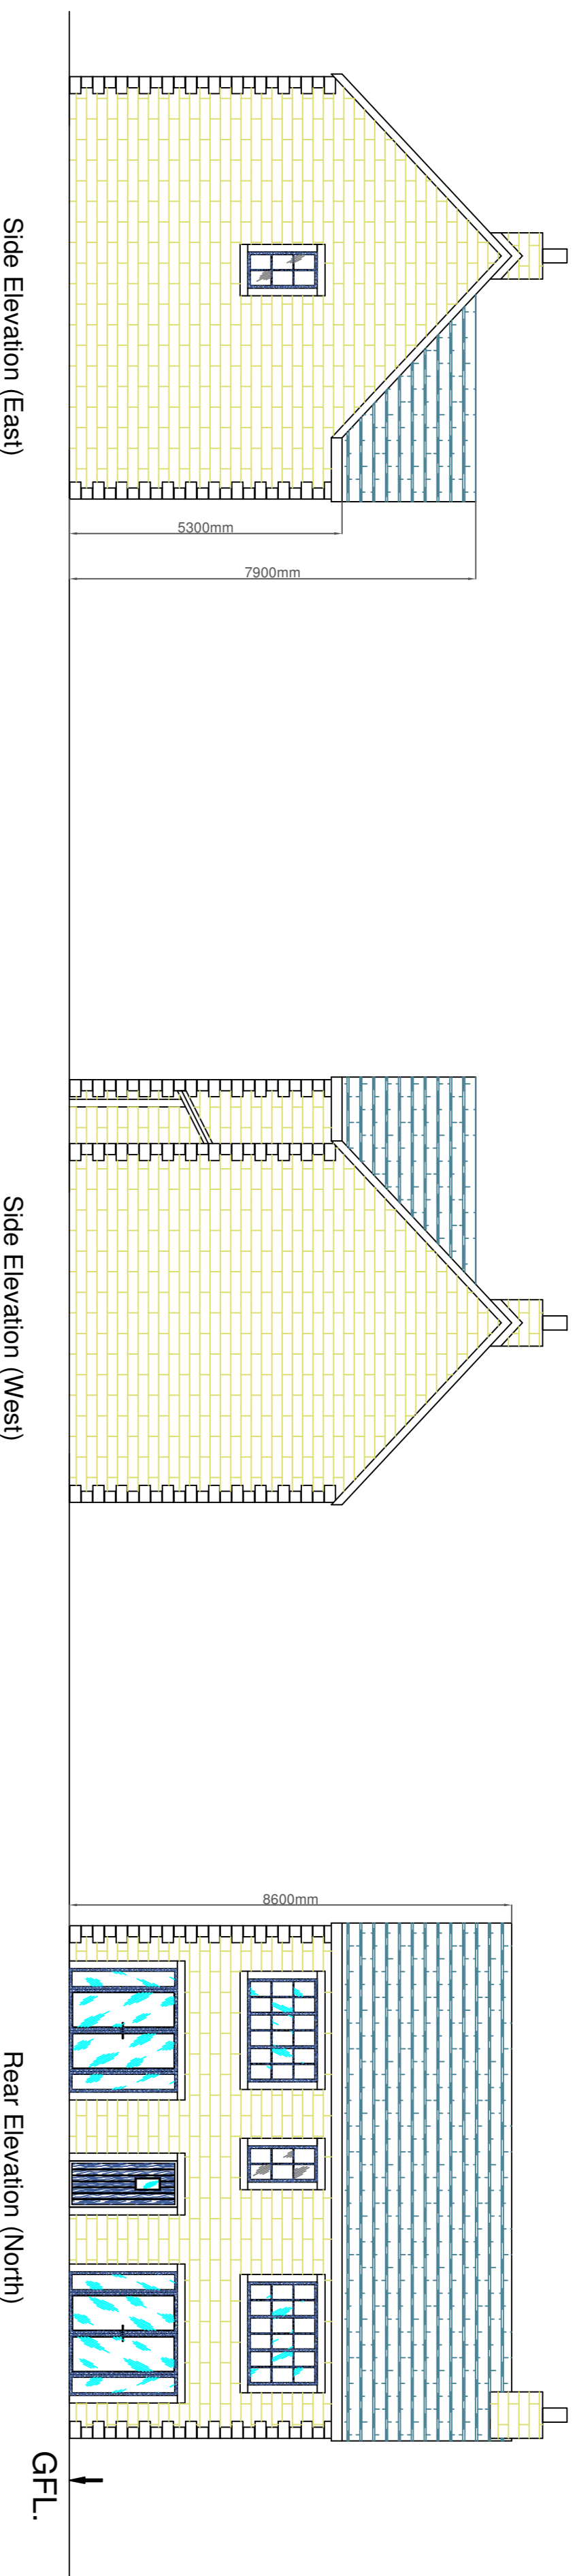


EXISTING PLAN

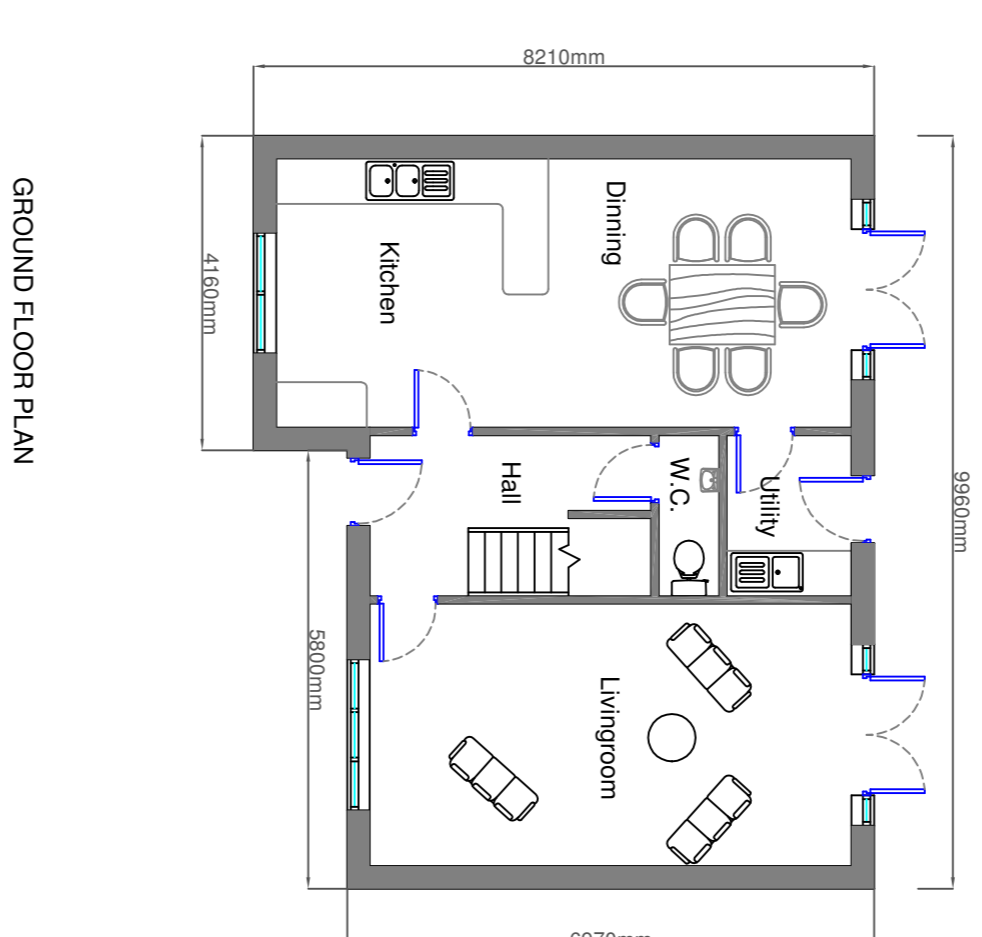


GROUND FLOOR PLAN

SCALE = 1:100

PROPOSED ELEVATIONS

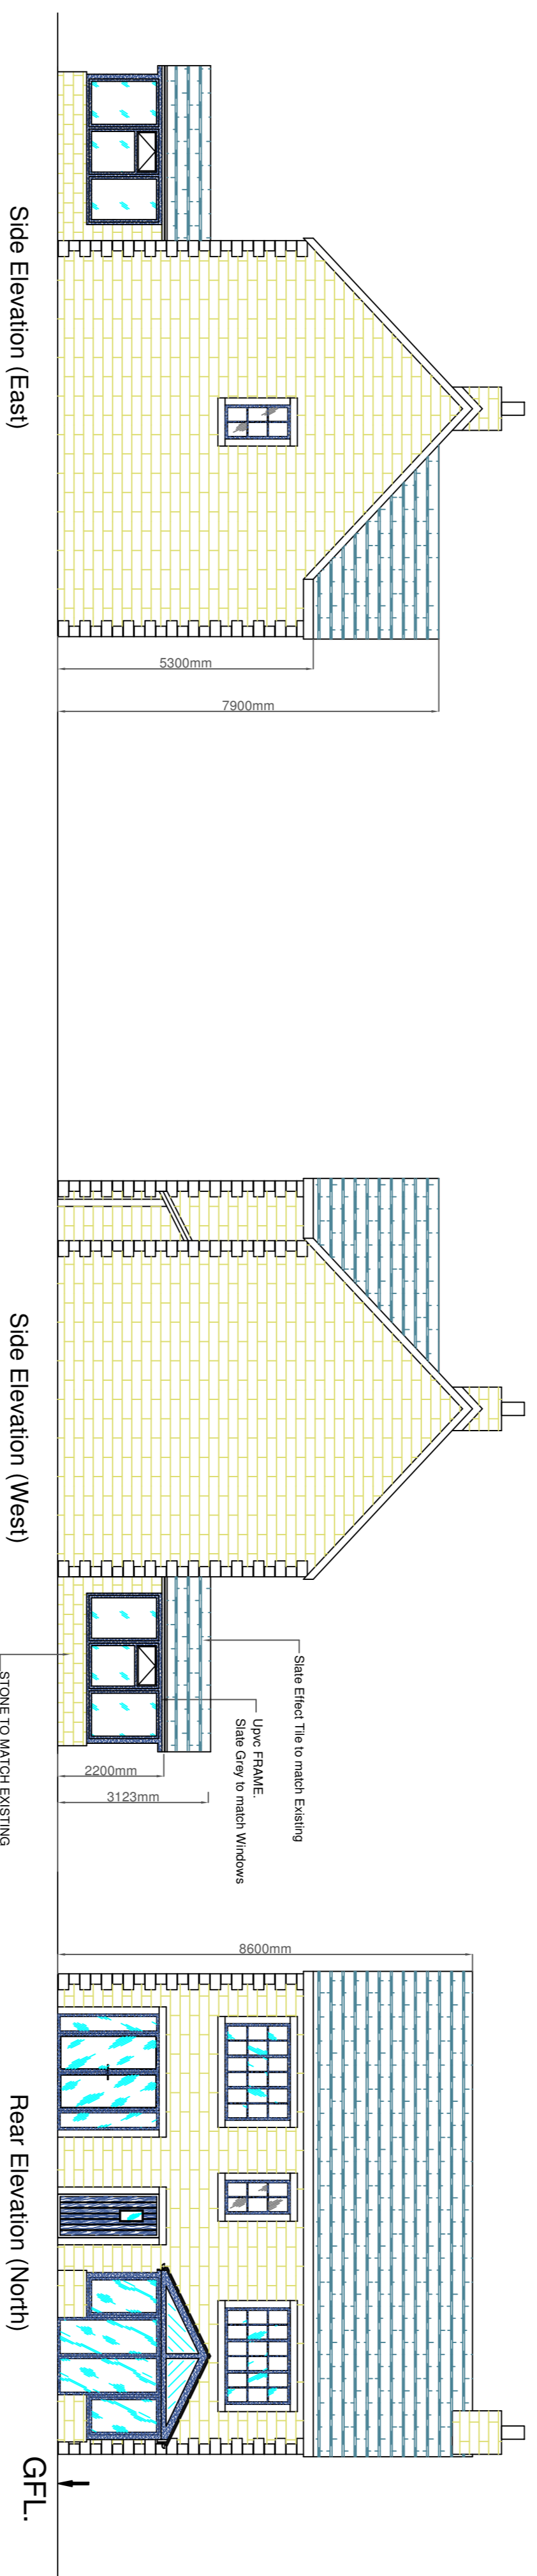

PROPOSED PLAN

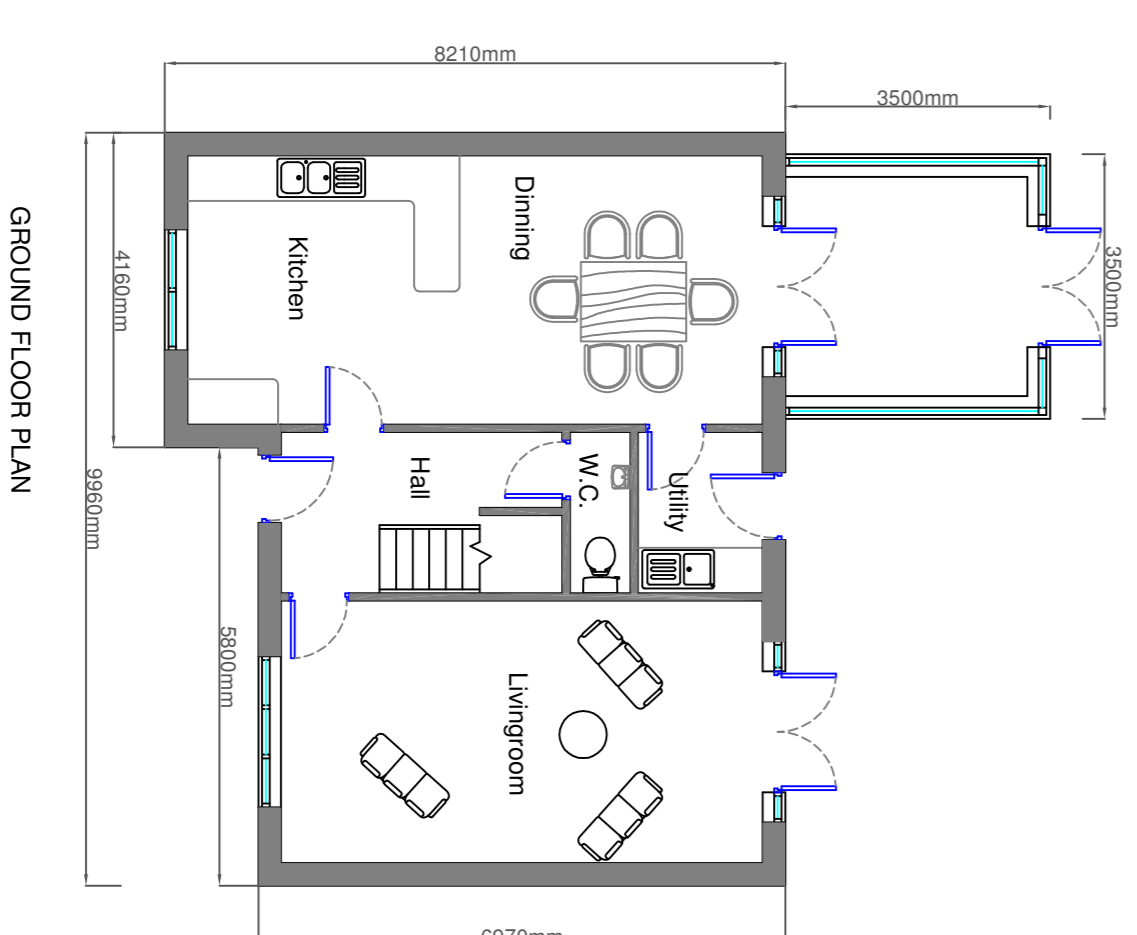

GROUND FLOOR PLAN

SCALE = 1:100

Amend - B, Stone Detail
Amend - A, Roof Design

JHADFIELD.
ENGINEERING SURVEYING.

Springs House, Chipping, Lancashire PR9 2GQ
Tel 07740 929096

Client Details
Mr. & Mrs. R. Jackson.

Project Details,
EXISTING & PROPOSED PLANS & ELEVATIONS
FEAR CONSERVATORY

Project Address,
No. 1, Mill Way
CHIPPING
PRESTON

Project Number:
539201-A

Date:
APR/22

Scale:
1:100

By:
JH

DO NOT SCALE THIS DRAWING. CHECK ALL DIMENSIONS ON SITE.
THE ARCHITECT'S RESPONSIBILITY IS TO THE CLIENT AND NOT TO THE LOCAL AUTHORITY.
THE ARCHITECT'S RESPONSIBILITY IS TO THE CLIENT AND NOT TO THE LOCAL AUTHORITY.