
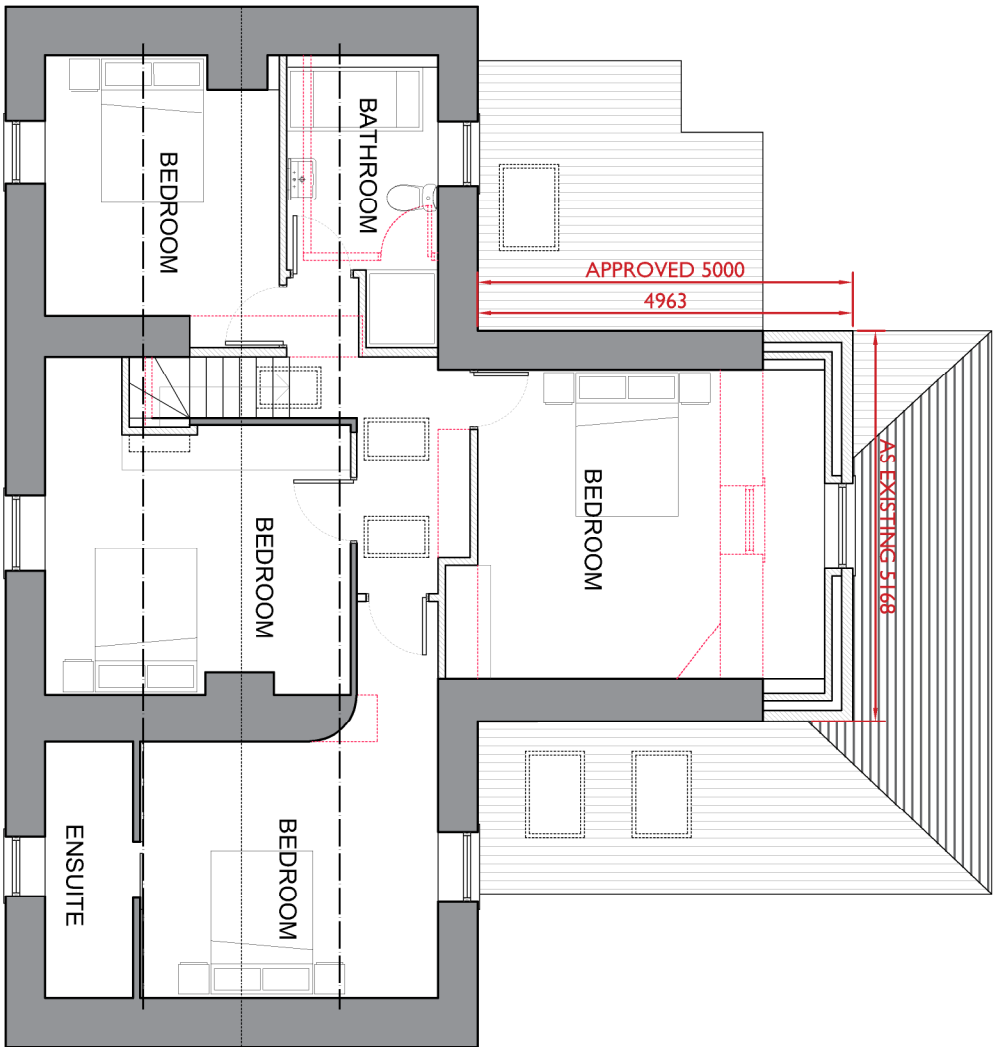
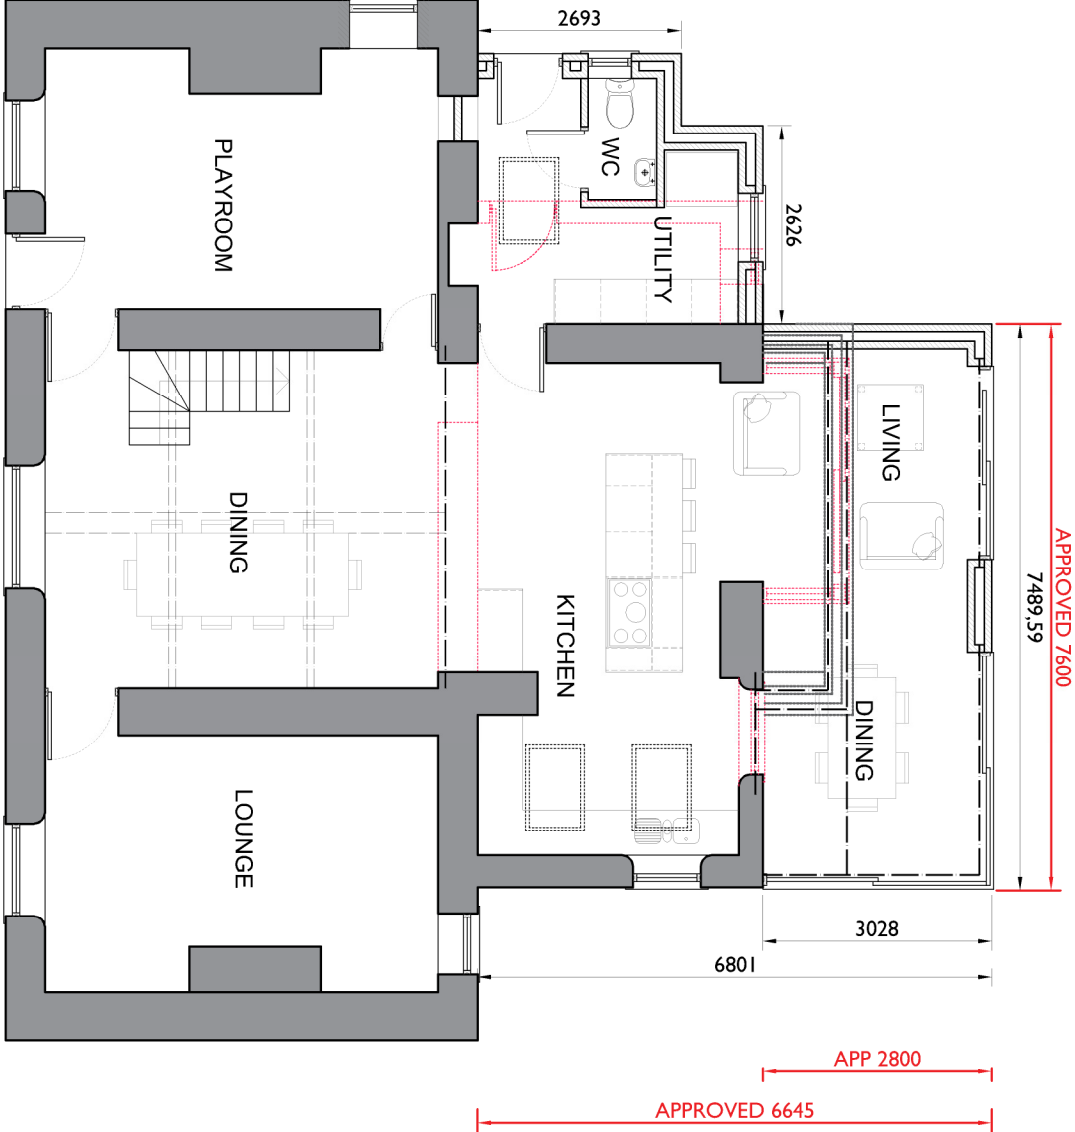
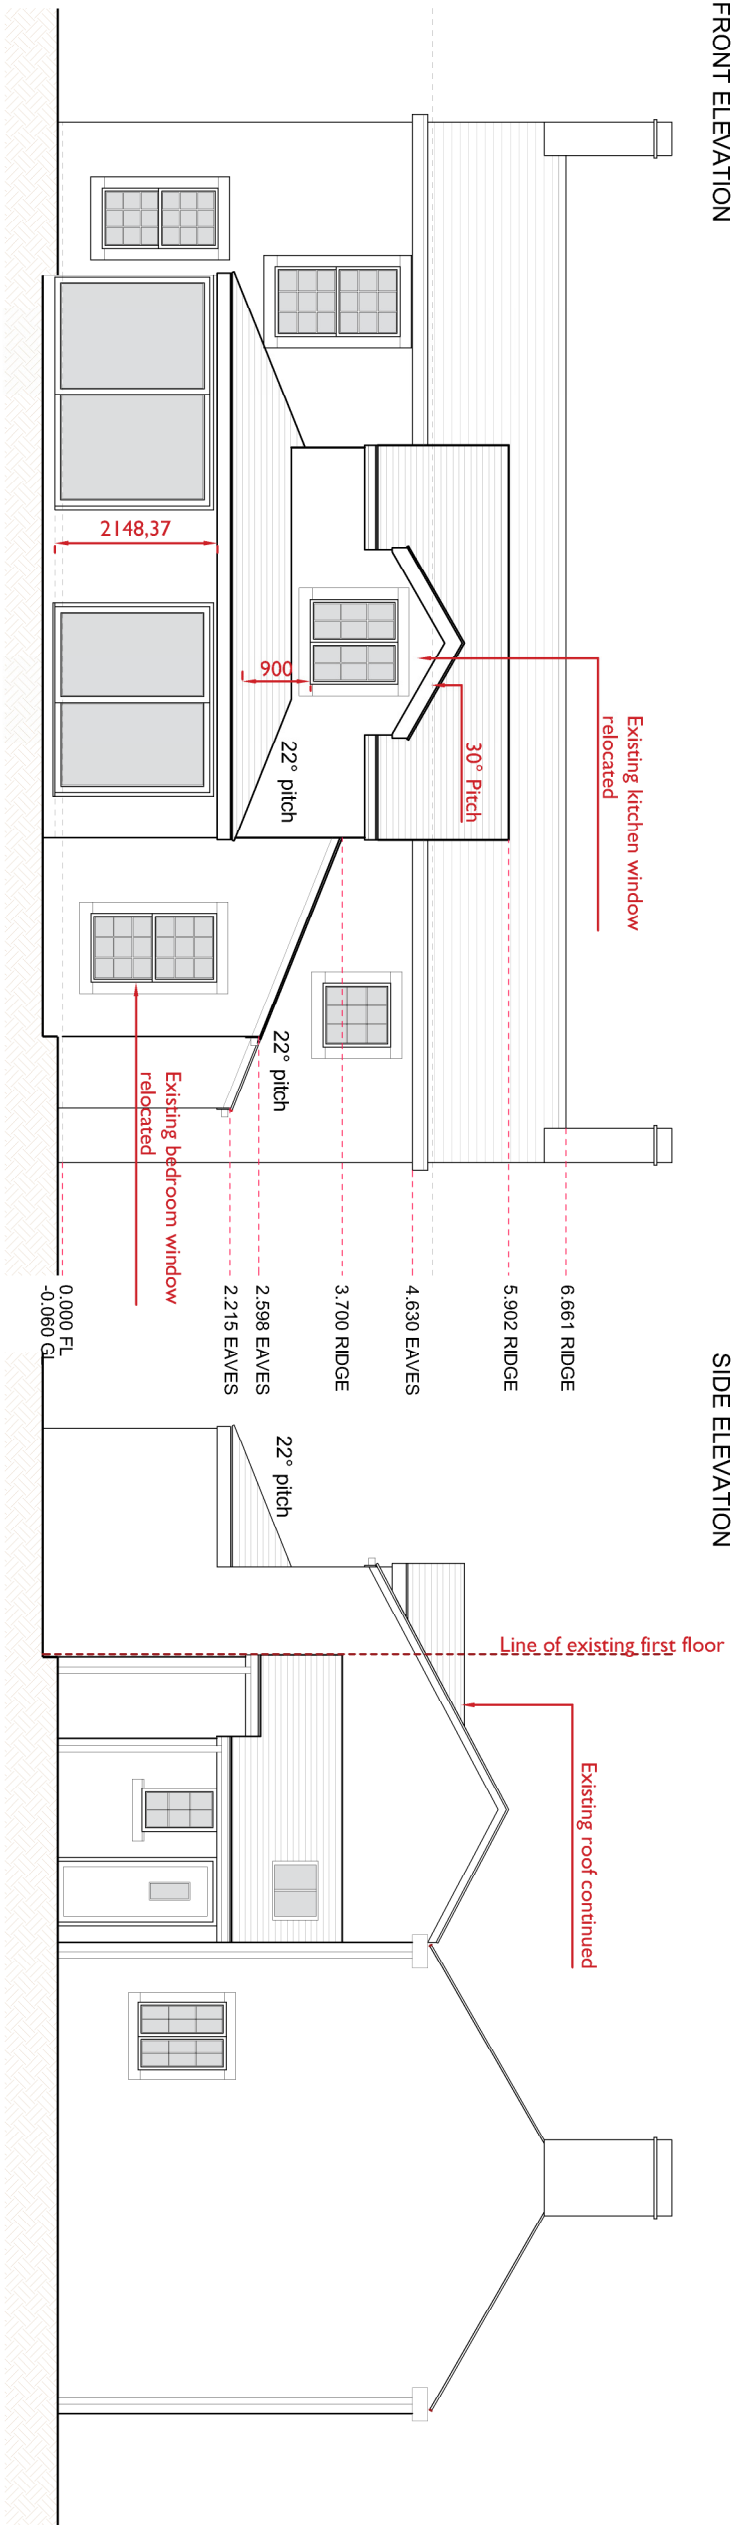


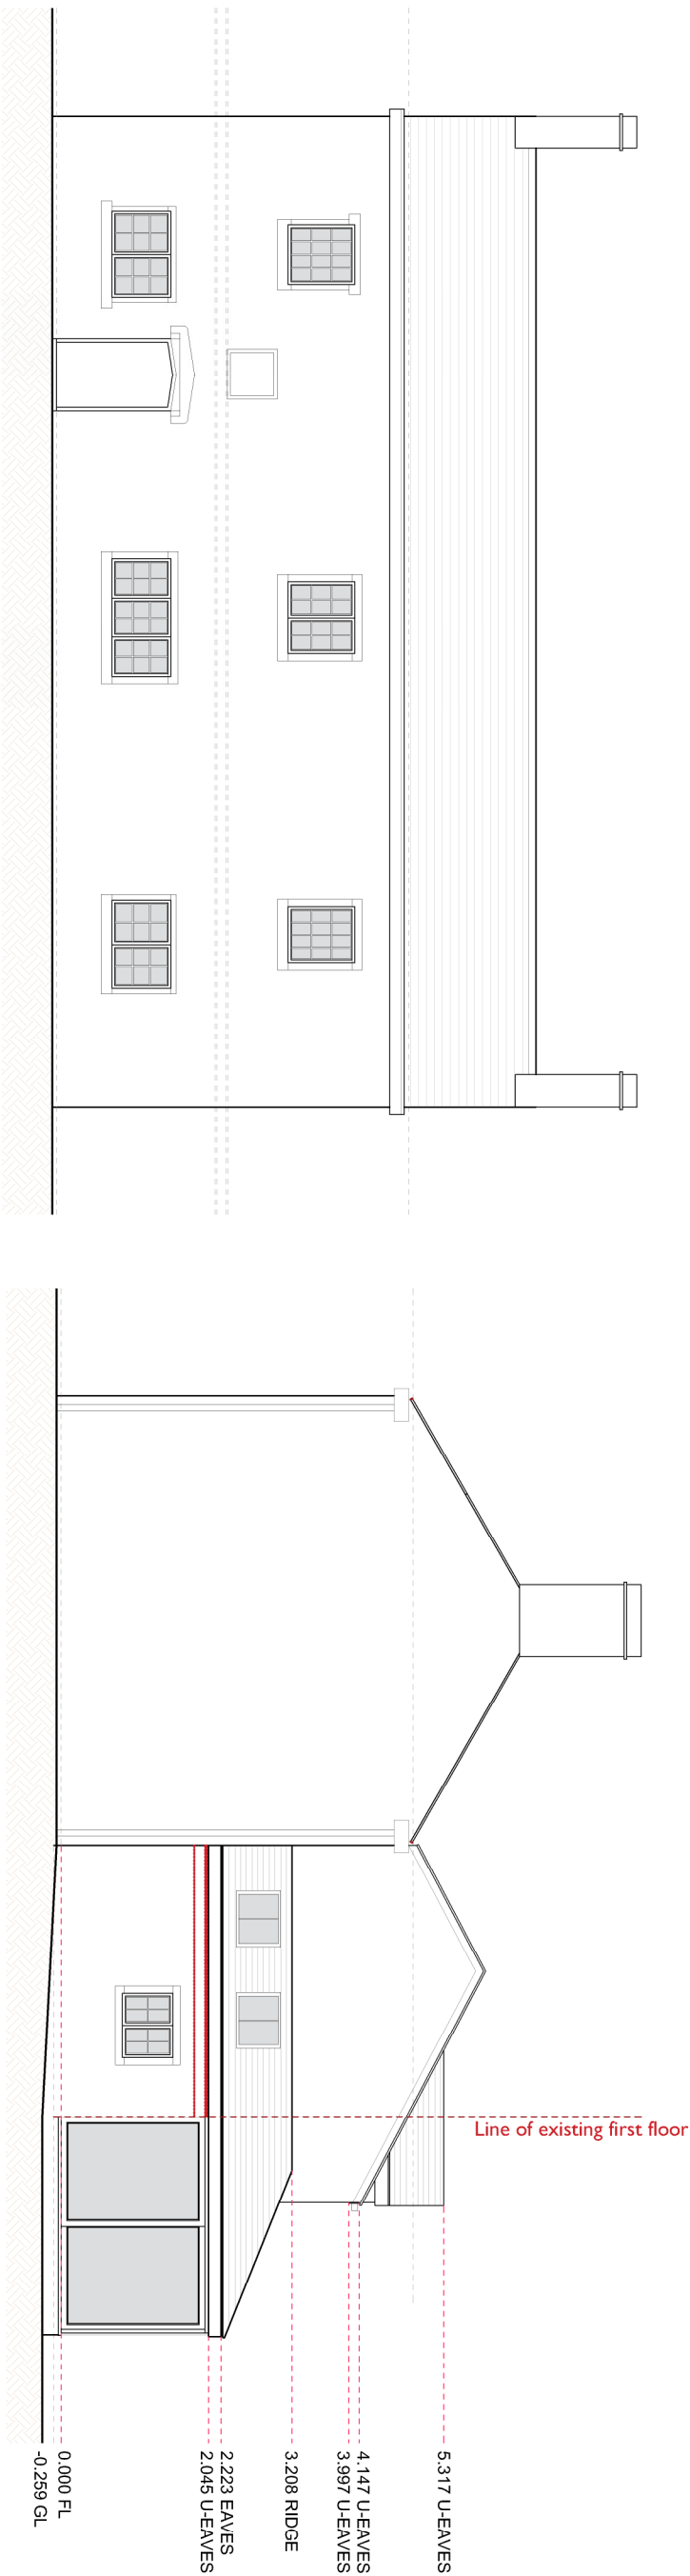


NOTES

APPROVED PLANNING APPLICATION 3/2021/0698 13th September 2021

MATERIAL SCHEDULE

| Existing       | Proposed                                   |
|----------------|--------------------------------------------|
| External walls | Random Stone                               |
| Roof           | Reclaimed slate                            |
| Windows        | Aluminium - Cream                          |
| Doors          | Timber entrance<br>Aluminium sliding doors |

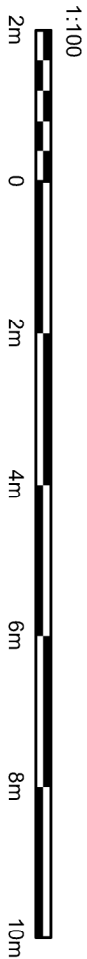

SUBJECT TO PLANNING APPROVAL FROM  
RIBBLE VALLEY BOROUGH COUNCIL

|                                                                                 |                   |
|---------------------------------------------------------------------------------|-------------------|
| Cutcock Clough Farm, Staldburn Road, Waddington,<br>BB7 3JJ For Mr & Mrs Sewell | 08 02 2023        |
| Proposed extensions and alterations<br>PROPOSED PLANS + ELEVATIONS              | 0096<br>PL 00 01D |