





This drawing is to be read in conjunction with all relevant Architect, consultants' and specialists' drawings and specifications. The Architect is to be notified of any discrepancies before proceeding. Do not scale from this drawing. All dimensions and levels are to be checked on site. This drawing is subject to copyright. All work carried out before Planning and Building Permission has been granted is at the contractor/client's risk.  
Note: proposed drawing based on OS dwg information. All illustrated dimensions are approximate and all site dimensions are to be checked on site and subject to site survey.

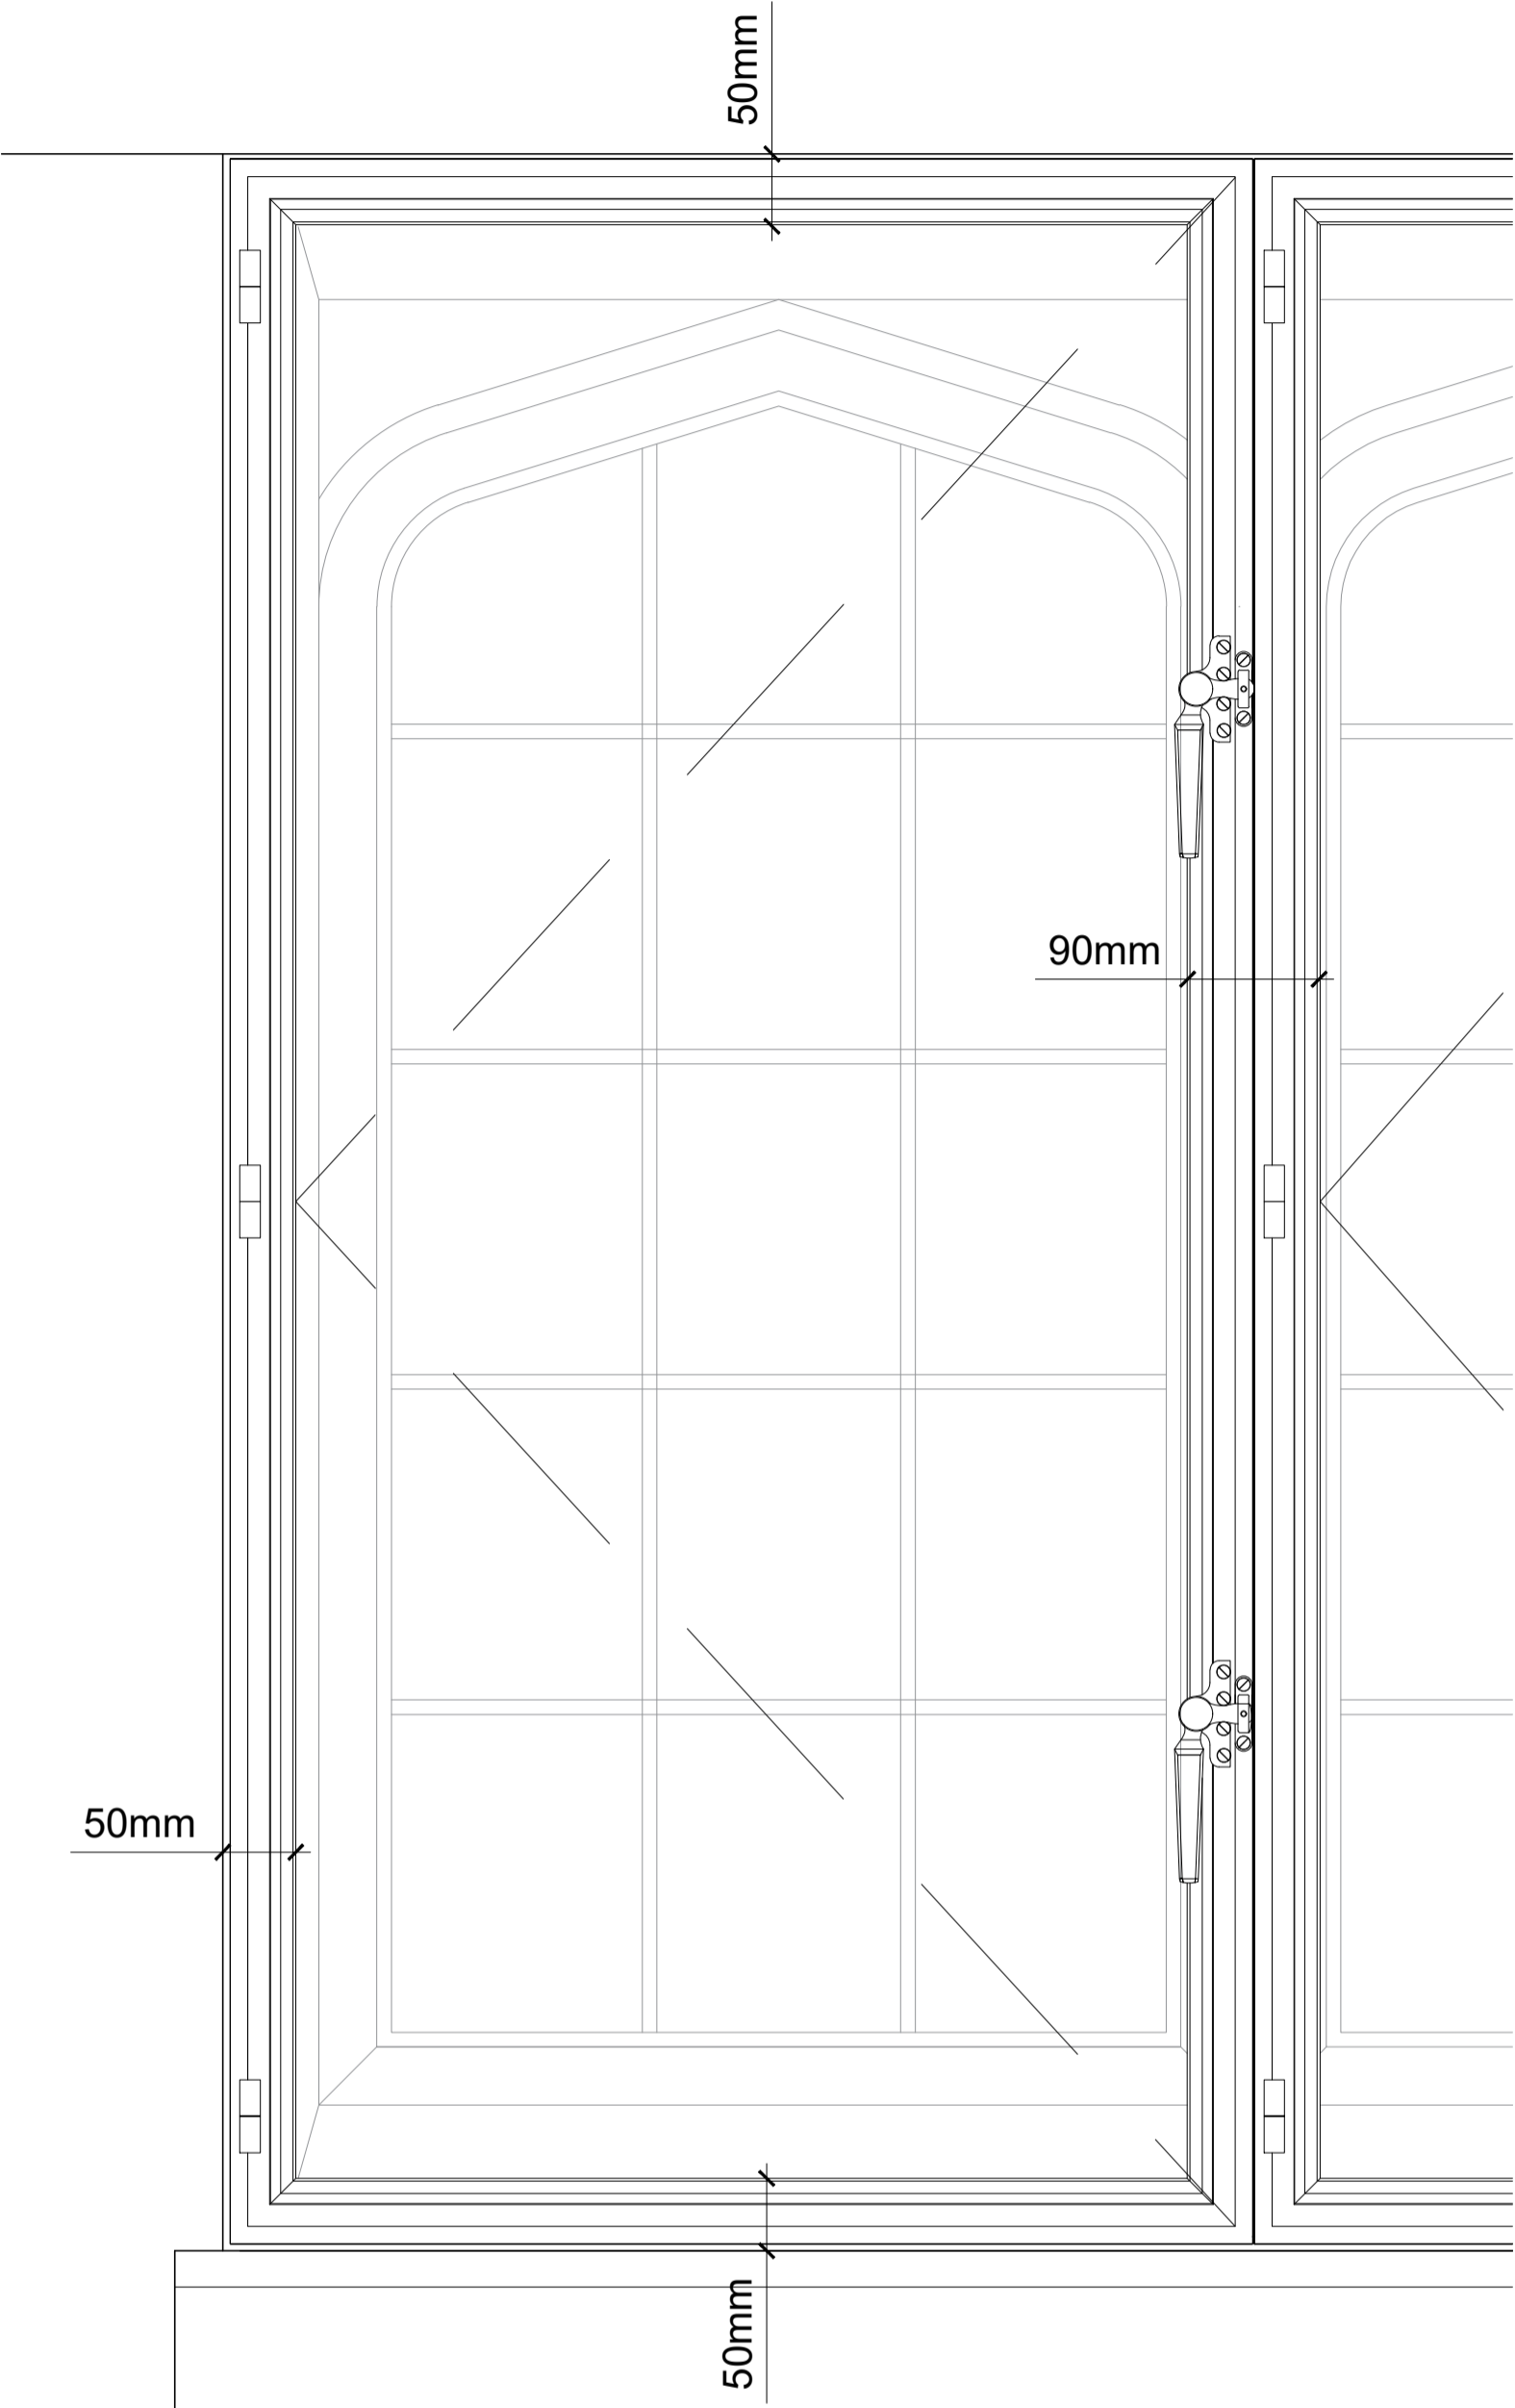


Proposed Elevation Scale 1:5

Existing window to be retained

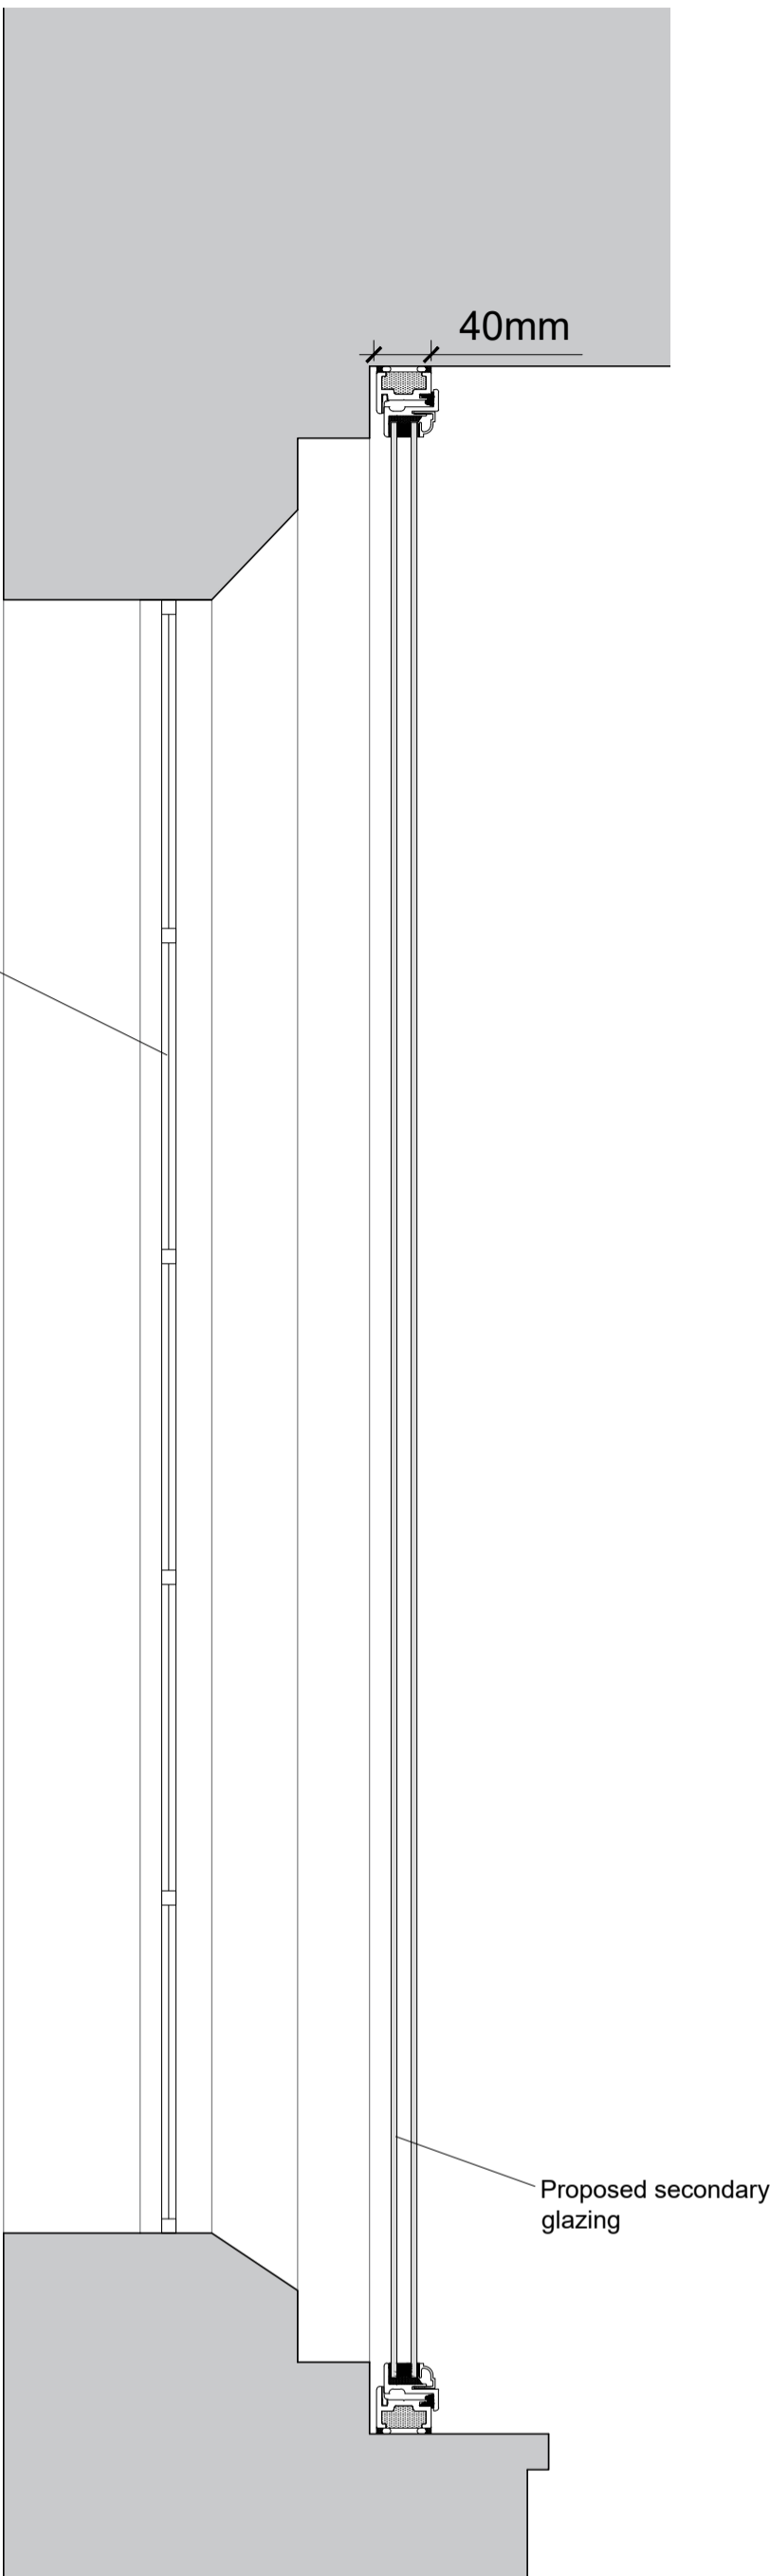

Proposed Section A-A Scale 1:5

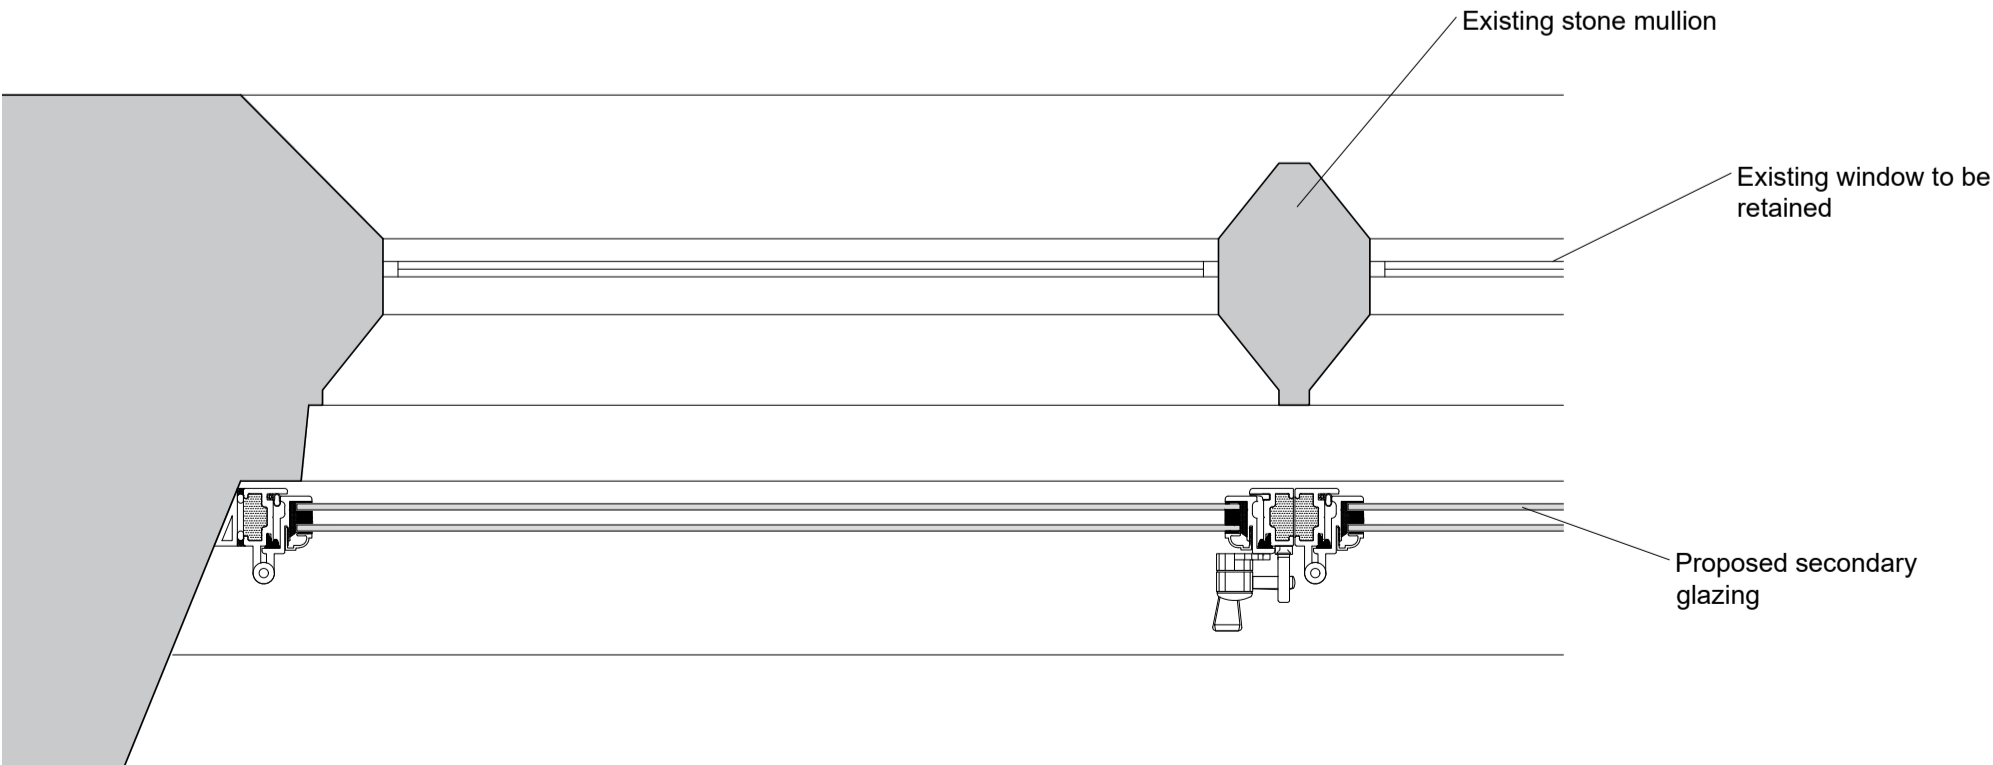

Proposed Window Plan Scale 1:5

Client  
Mr Byrant and Mrs Bovingdon-Byrant

Job Title  
Proposed Alterations to  
Waddington Old Hall  
Waddington

Drawing Title  
Proposed Secondary Glazing Details

Scale  
1:5 @ A2

Date  
April 2023

Drawn  
BWT

**spa**  
ARCHITECTS  
SUNDERLAND PEACOCK & ASSOCIATES LTD.  
HAZELMERE, PIMLICO ROAD, CLITHEROE  
LANCASHIRE, BB7 2AG  
T 01200 423178 F 01200 427328  
E info@sunderlandpeacock.com  
www.sunderlandpeacock.com



6423 - SK08

REV  
-