
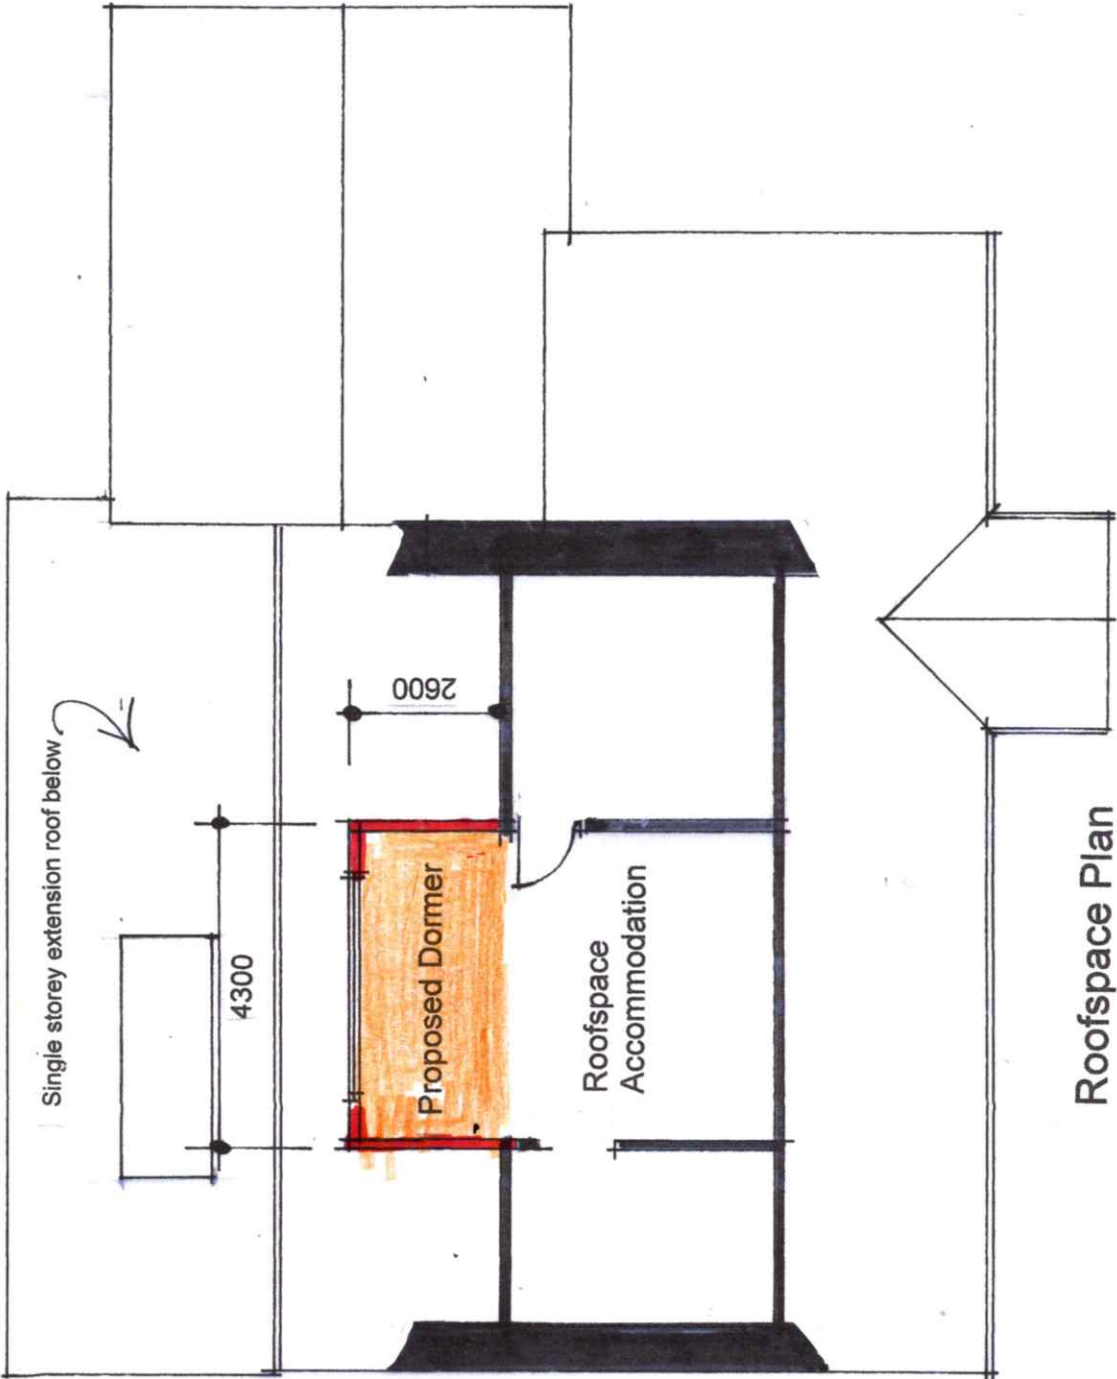


The proposed extensions are at the rear of the property and consist of a single storey ground floor extension, projecting 3.600 from the existing rear wall and being 2.700 high, above ground level. Also, a dormer window with it's roof lower than the ridge line and having a cubic content of some 9cu.m. projecting above the roof line.

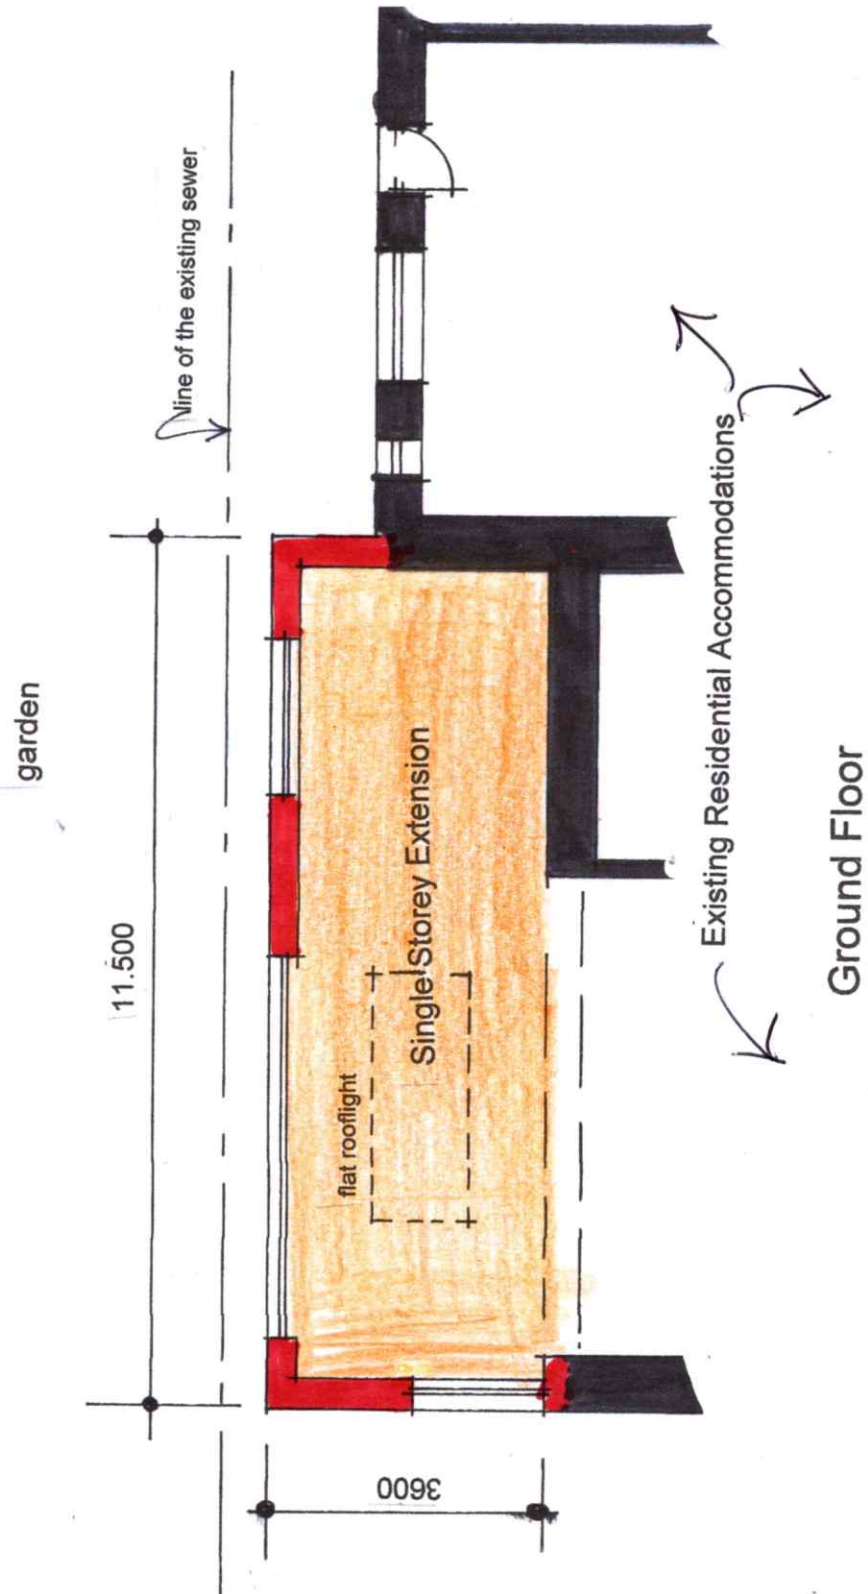

PLANNING Drawing

David Liverside design
 Architecture Construction Development
 259 Rossendale Road, Burnley, Lancs. BB11 5BZ
 also at Haywards Heath, West Sussex, RH16 4DZ
 07977 463 496
 davidliverside01@gmail.com

Proposed Extension Plans

Demense House, Settle Road,
 Newsholme, Clitheroe, BB7 4JF
 for Mr. David Orrell

scale: 1/100th @ A3 drawing no

date: Nov. 2022

22/60/10