



1 Proposed North
1 : 50

3 Proposed West
1 : 50

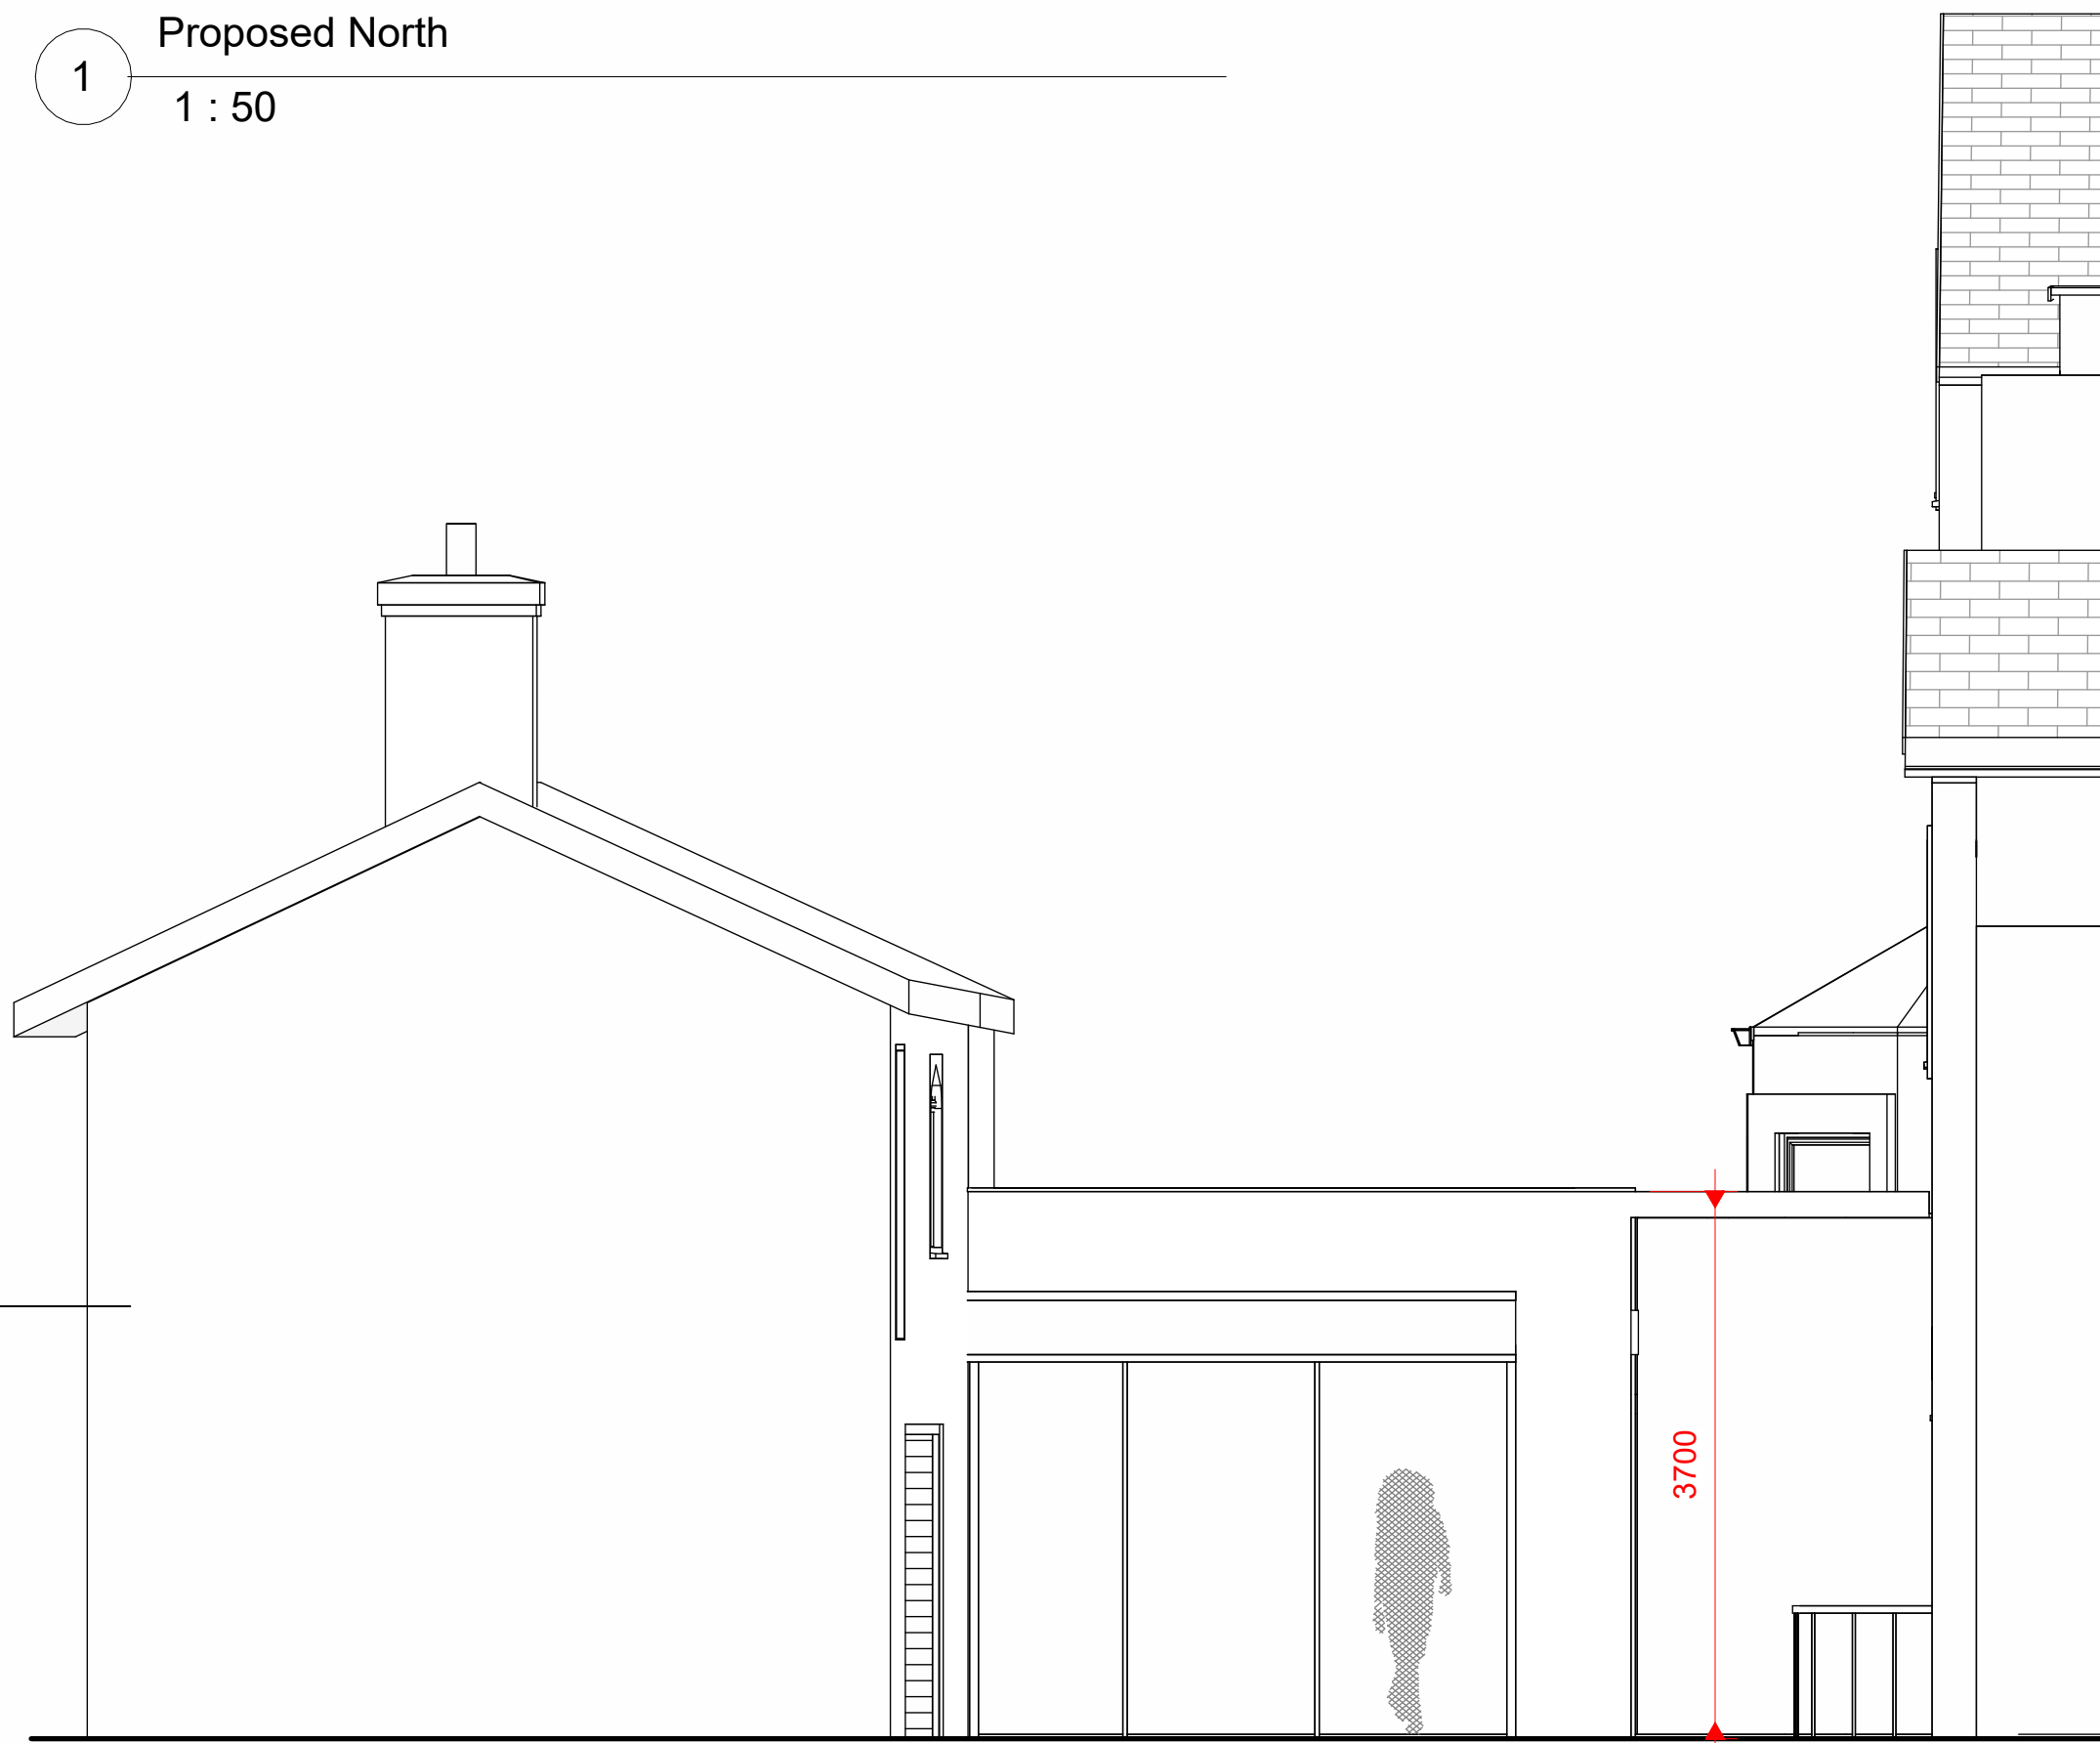

2 Proposed South
1 : 50

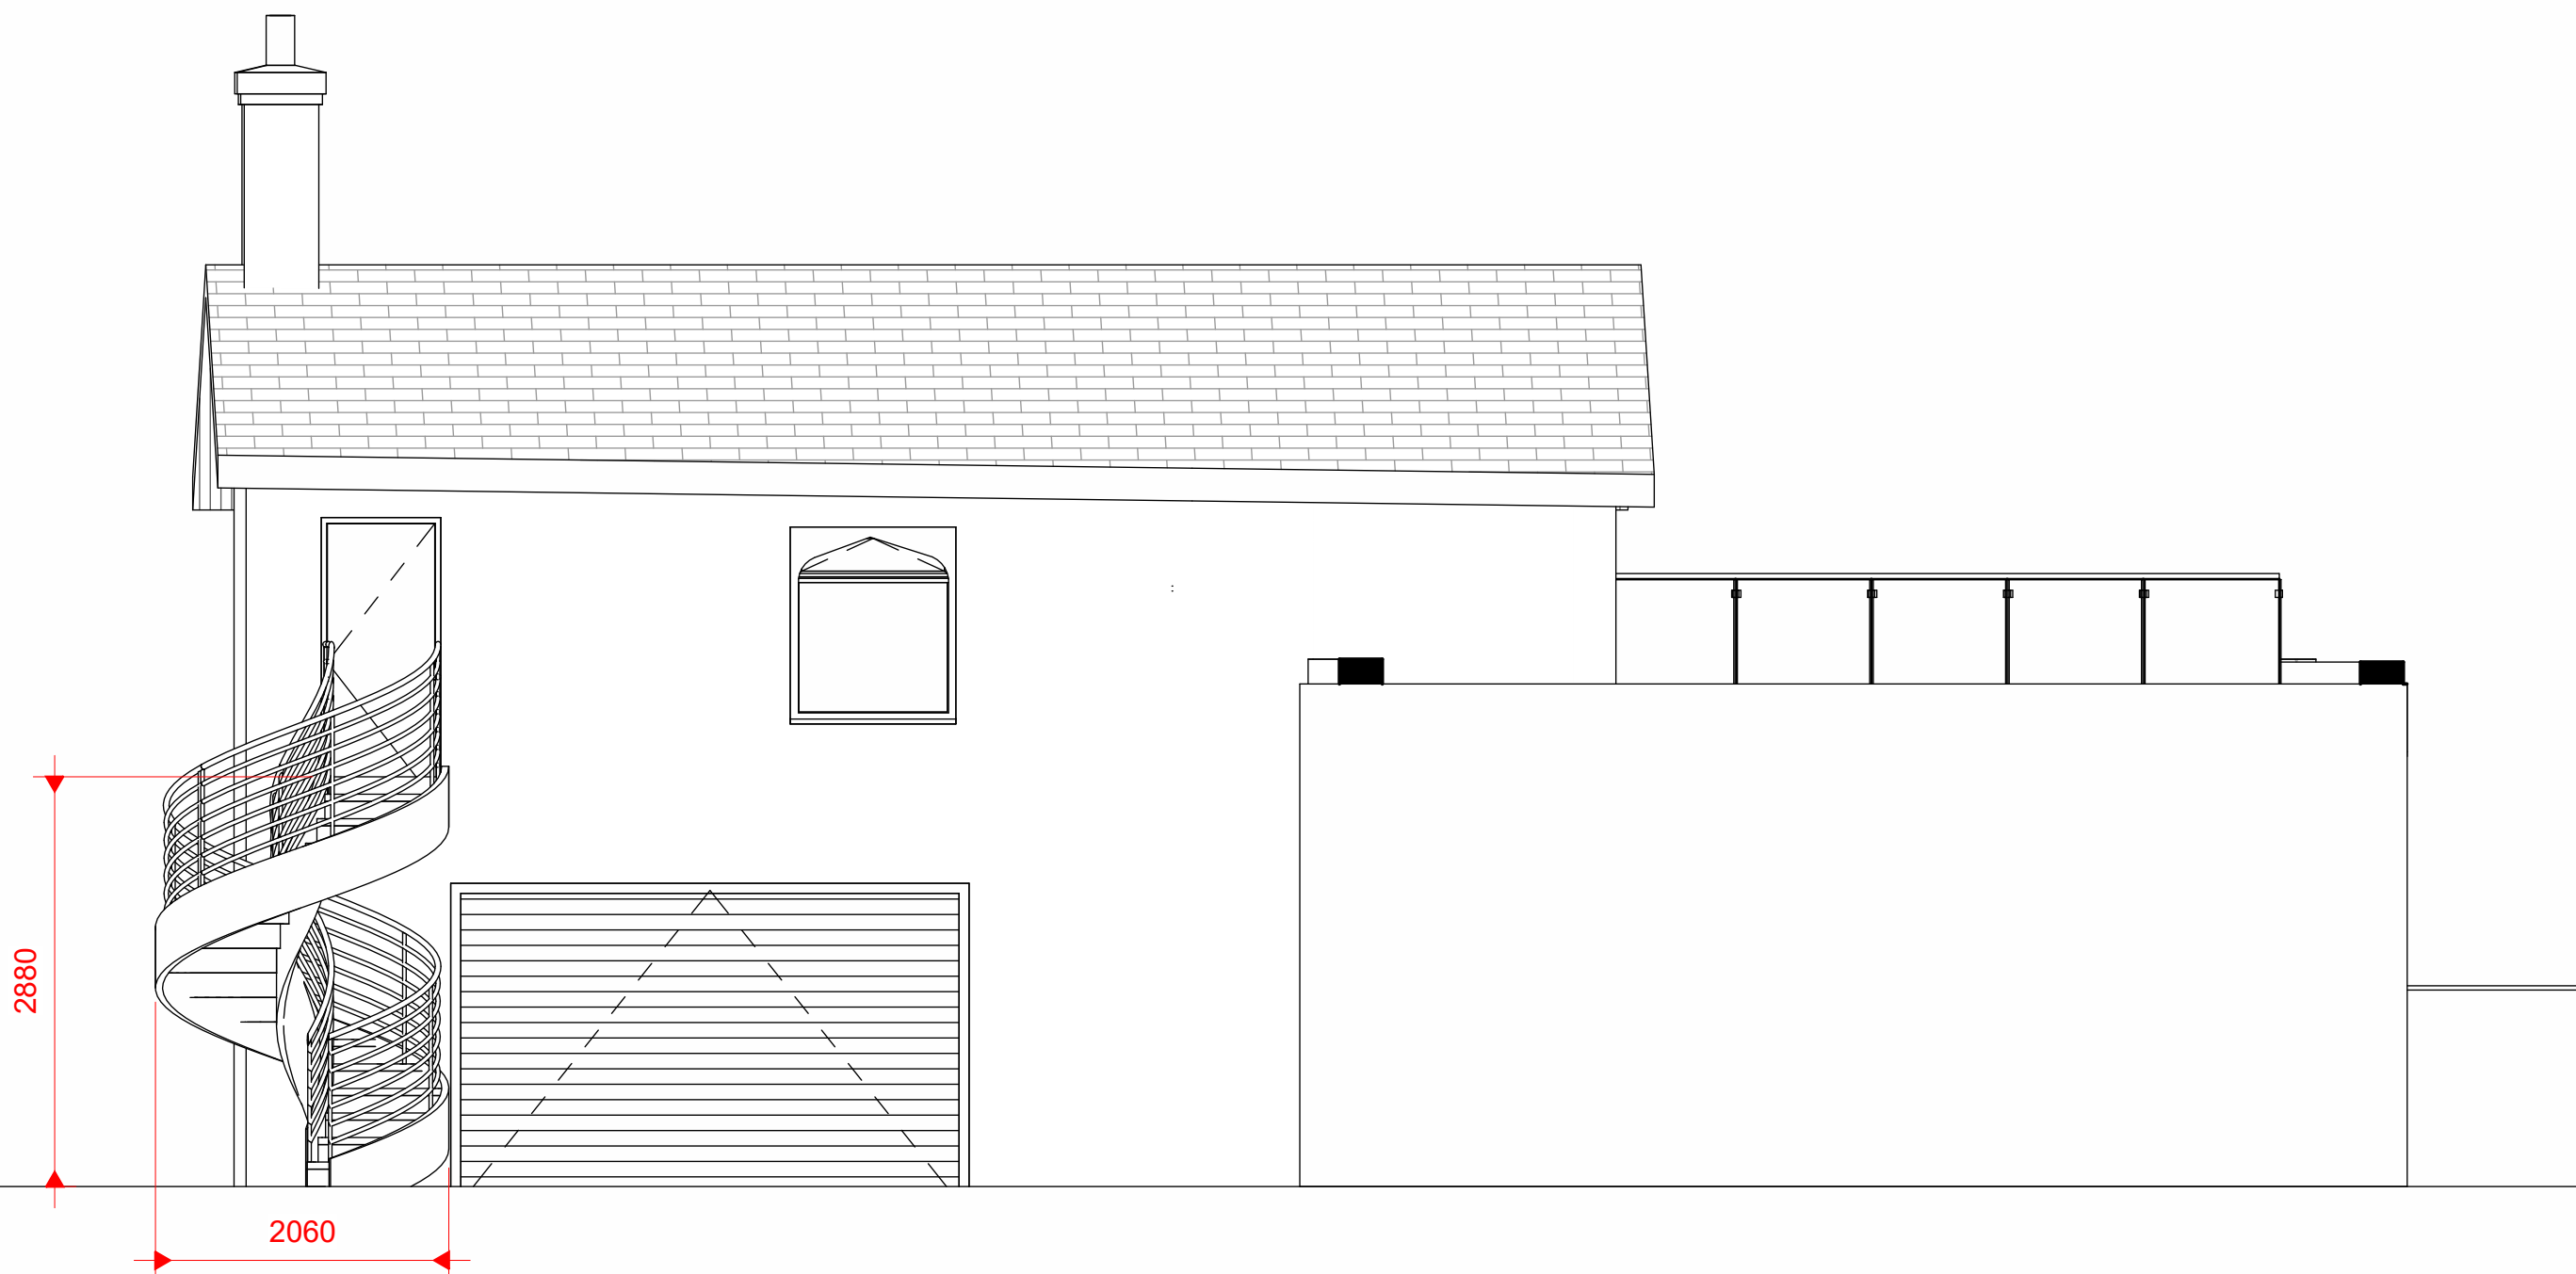

4 Proposed East
1 : 50

Peter Hitchen
Architects

Marathon House
The Sidings Business Park
Whalley, BB7 9SE

01254 823 885

www.peterhitchenarchitects.co.uk

NOTES:

No.	Description	Date

CLIENT:
Mr & Mrs Brunt

PROJECT:
Proposed rear extensions to Prospect House, Clitheroe

SHEET:
PROPOSED ELEVATIONS

Project number	PHA/688
Date	24/02/2023
Drawn by	JD
Checked by	PH

A1.6

Scale	1 : 50
Sheet size	A1