


1 Extension First Floor (Terrace and Annexe)  
1 : 50

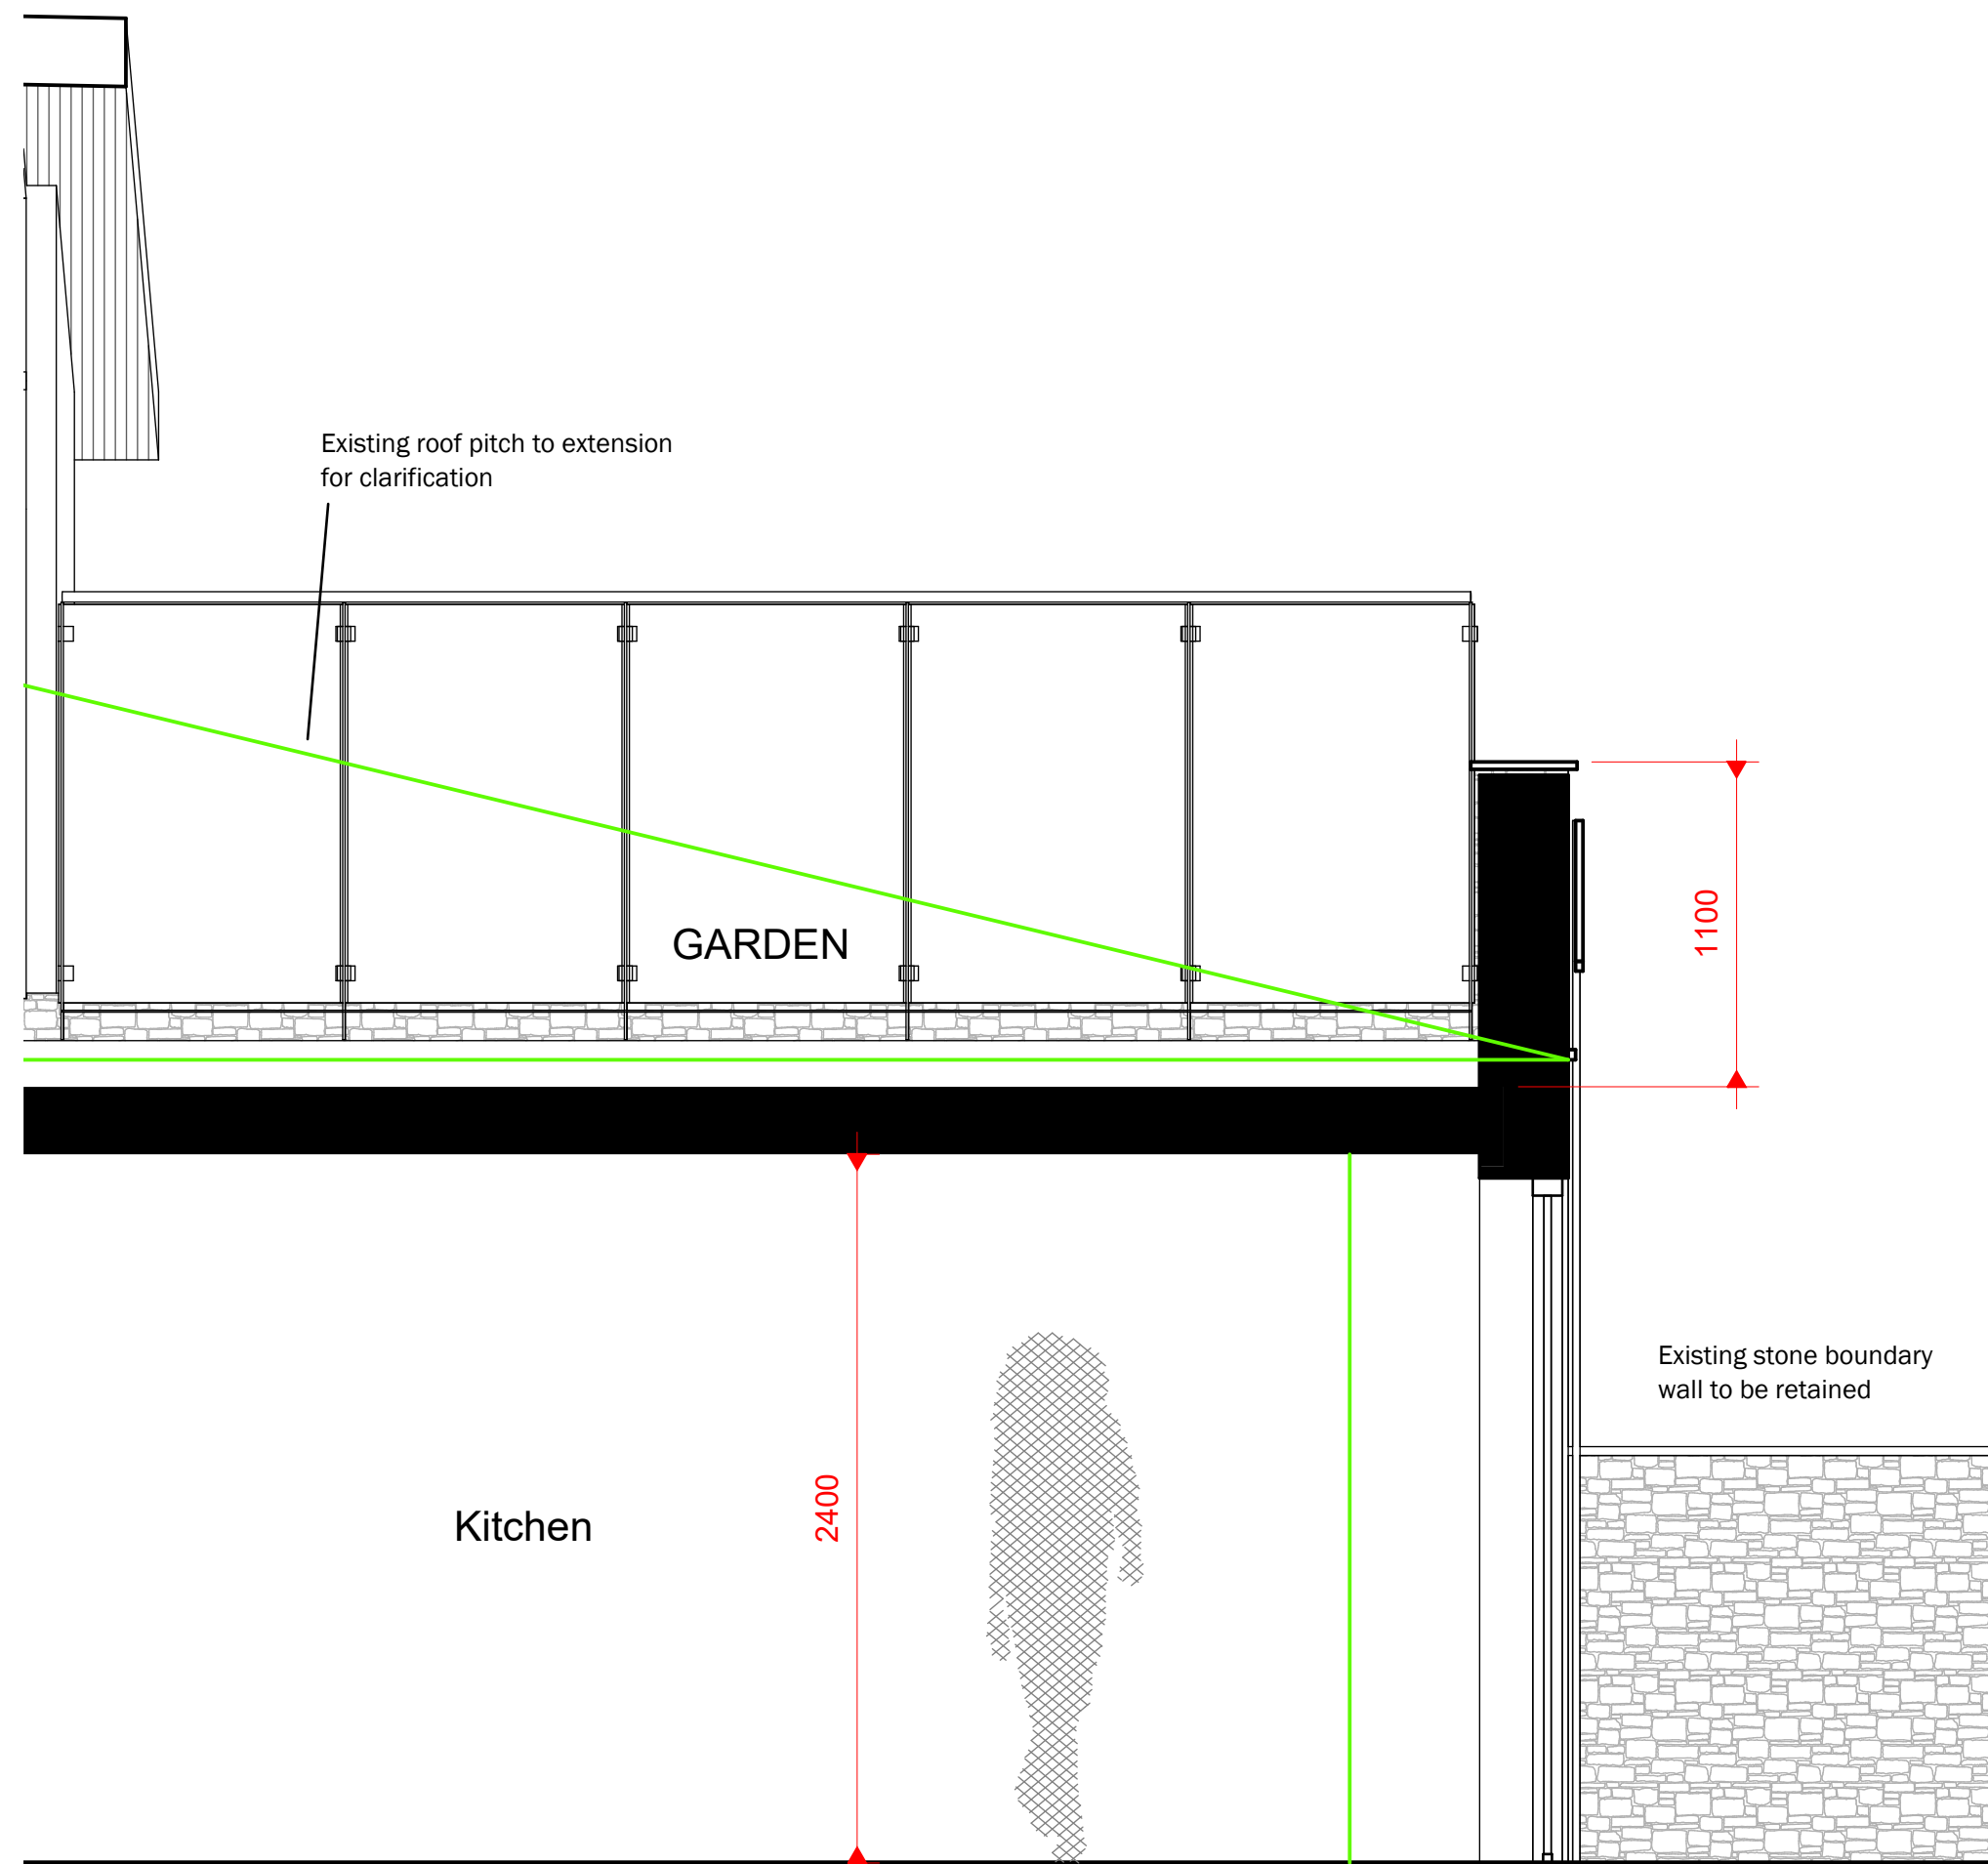

2 Section 8  
1 : 25

Peter Hitchen  
Architects

Marathon House  
The Sidings Business Park  
Whalley, BB7 9SE

01254 823 885

[www.peterhitchenarchitects.co.uk](http://www.peterhitchenarchitects.co.uk)

NOTES:

No.	Description	Date

CLIENT:  
  
Mr & Mrs Brunt

PROJECT:  
  
Proposed rear extensions to  
Prospect House, Clitheroe

SHEET: **PROPOSED  
AMENDED TERRACE  
PLAN & SECTION**

Project number PHA/688

Date 24/02/2023

Drawn by JD

Checked by PH

**A1.5**

Scale As indicated

Sheet size A1