


1 Extension First Floor (Terrace)
1 : 50

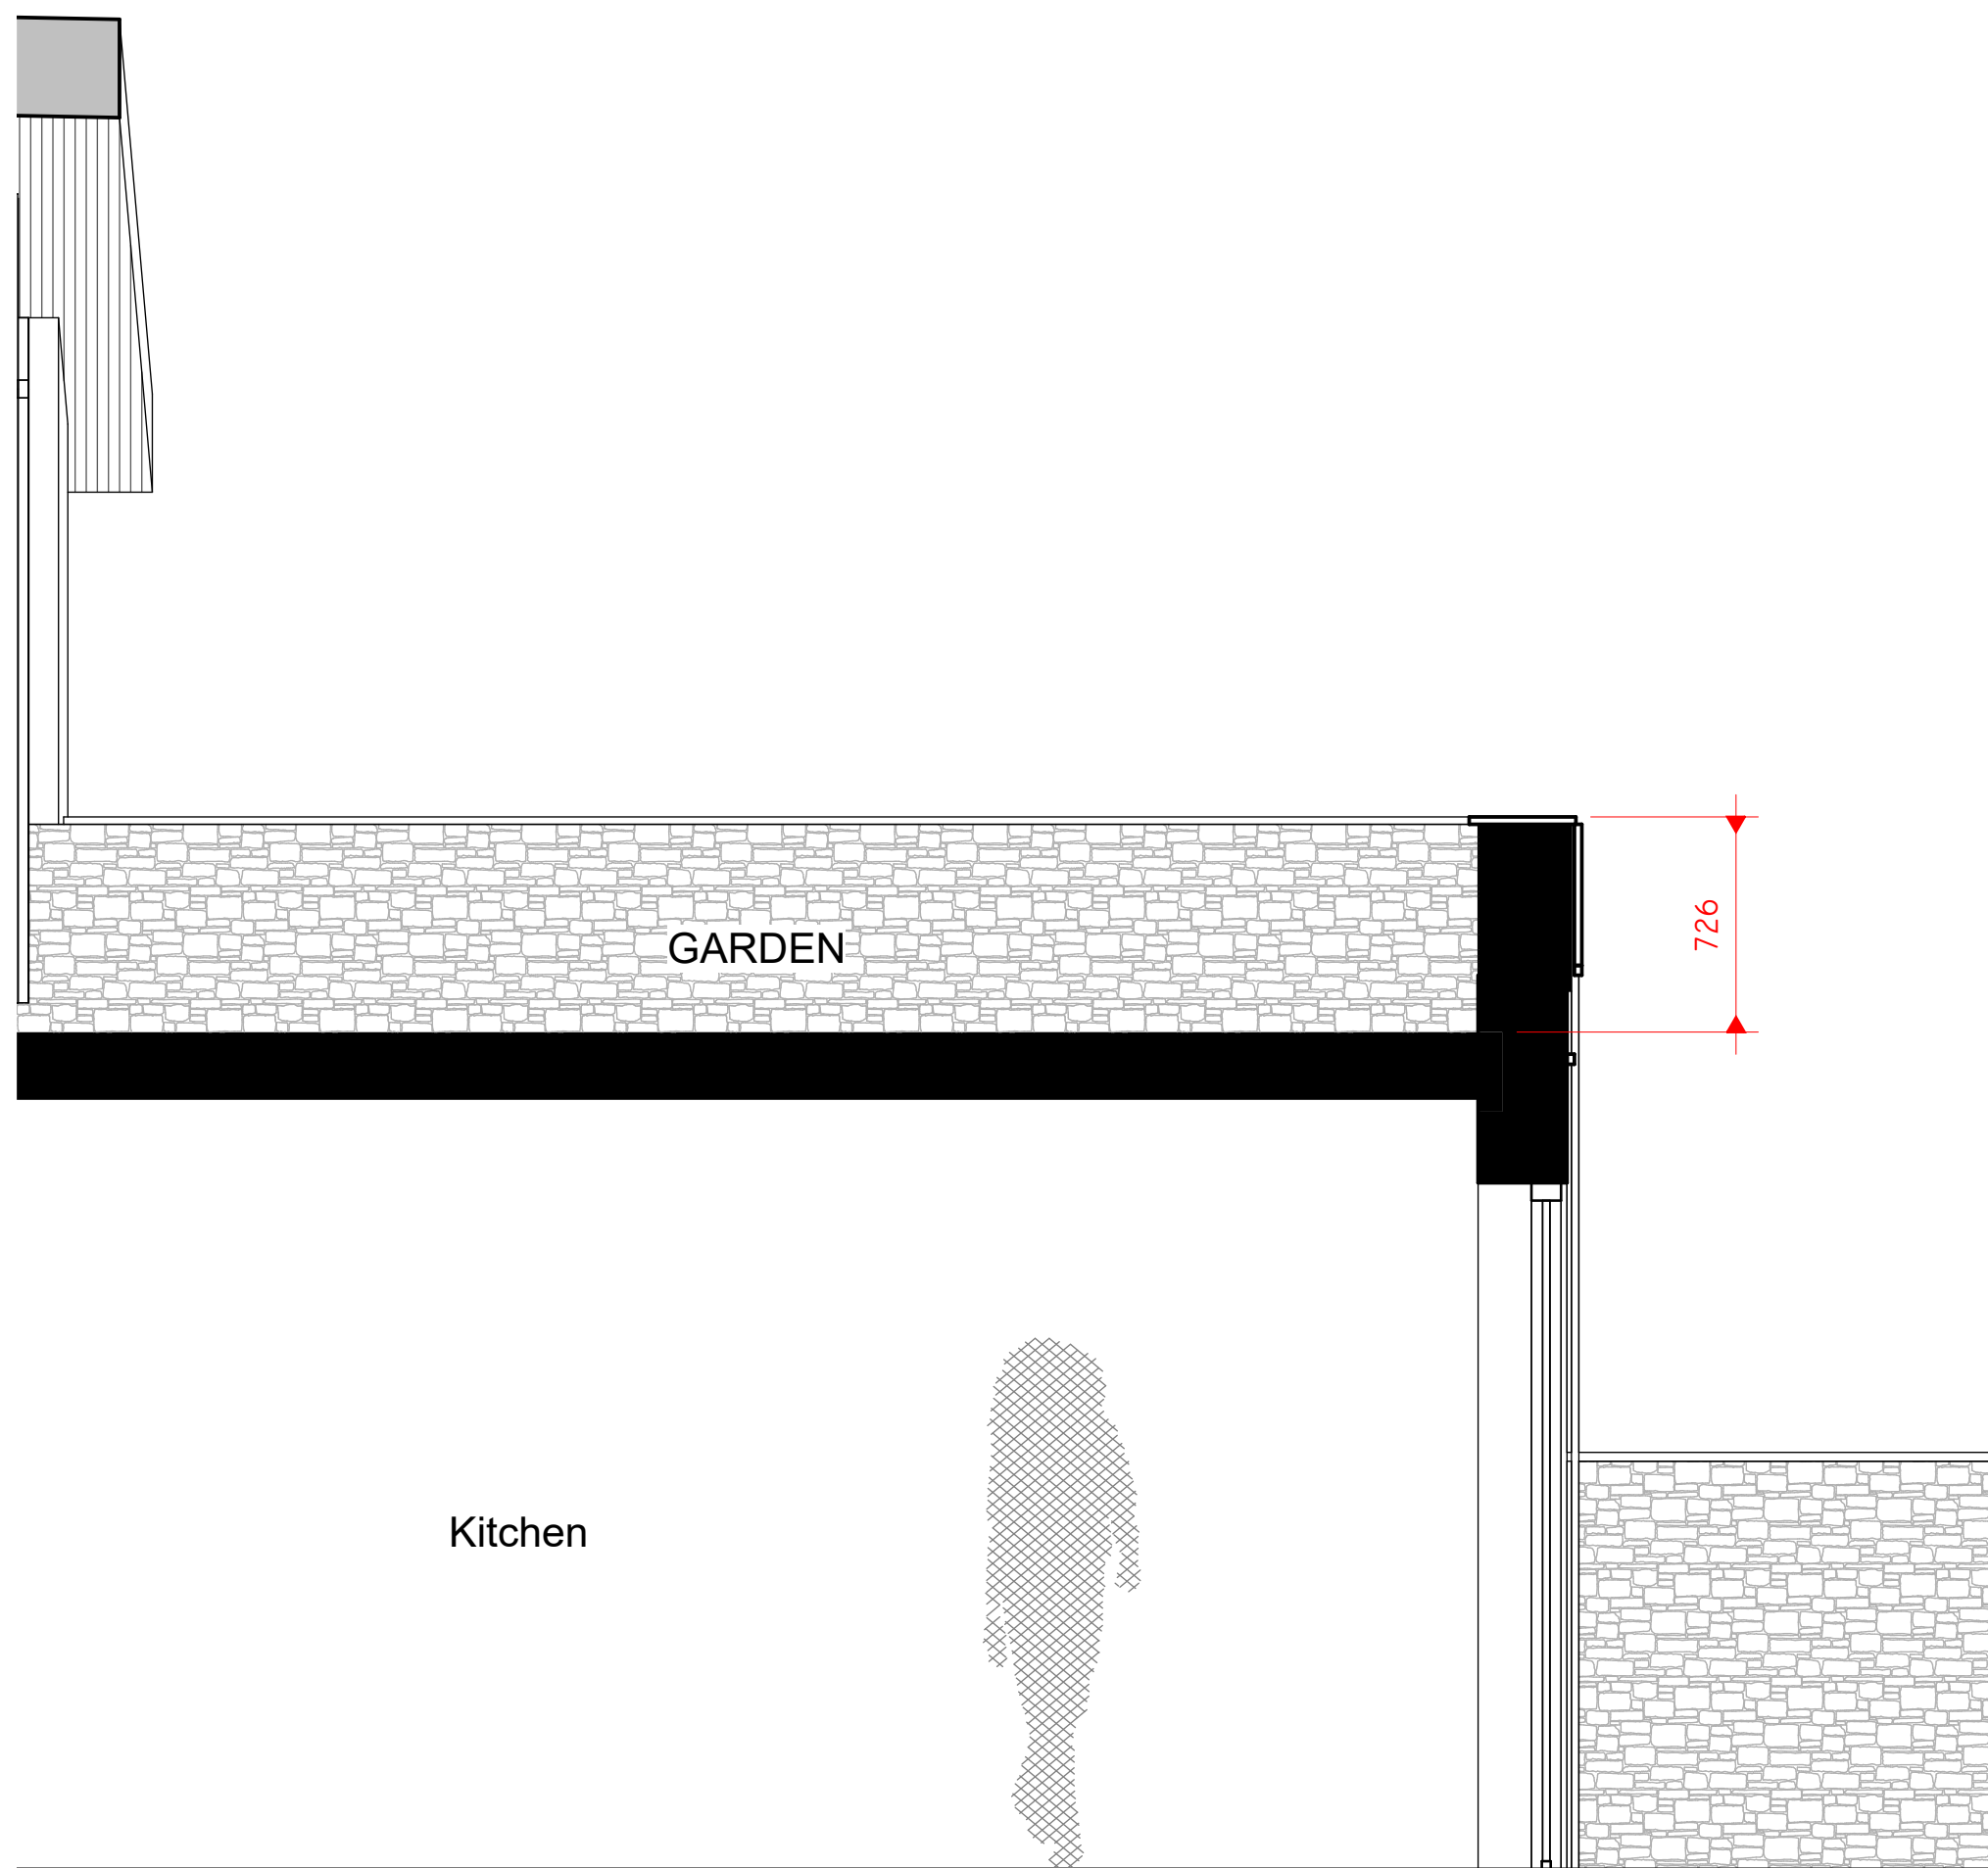

2 Section 8
1 : 25

Peter Hitchen
Architects

Marathon House
The Sidings Business Park
Whalley, BB7 9SE

01254 823 885

www.peterhitchenarchitects.co.uk

NOTES:

No.	Description	Date

CLIENT:

Mr & Mrs Brunt

PROJECT:

Proposed rear extensions to
Prospect House, Clitheroe

SHEET:

**PROPOSED
AMENDED TERRACE
PLAN & SECTION**

Project number PHA/688

Date 16/11/2022

Drawn by JD

Checked by PH

A1.5

Scale As indicated

Sheet size A1