


Cross Section A - A:

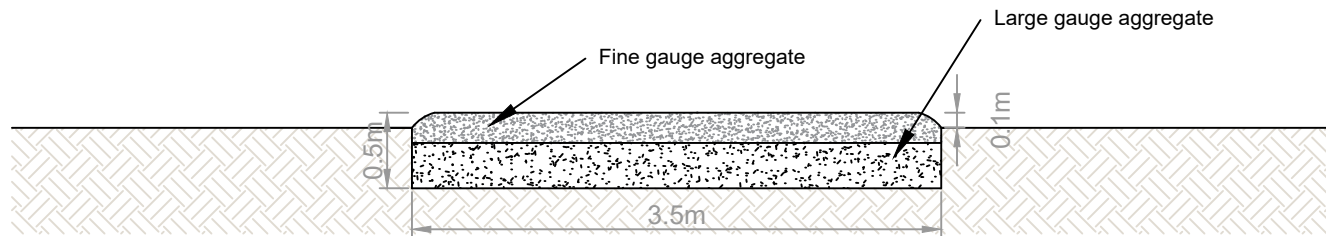

Dwg No.: OT110

Revision:

Client: P Ormerod

Address: Pasture Hose Farm,
West Marton, Skipton, BD23 3UJ

Project:

Title: Cross Section

Date: 06 December 2022

Drawn by: O Turvill



Scale 1:50
Sheet Size A4