


- Denotes Affordable Shared Properties

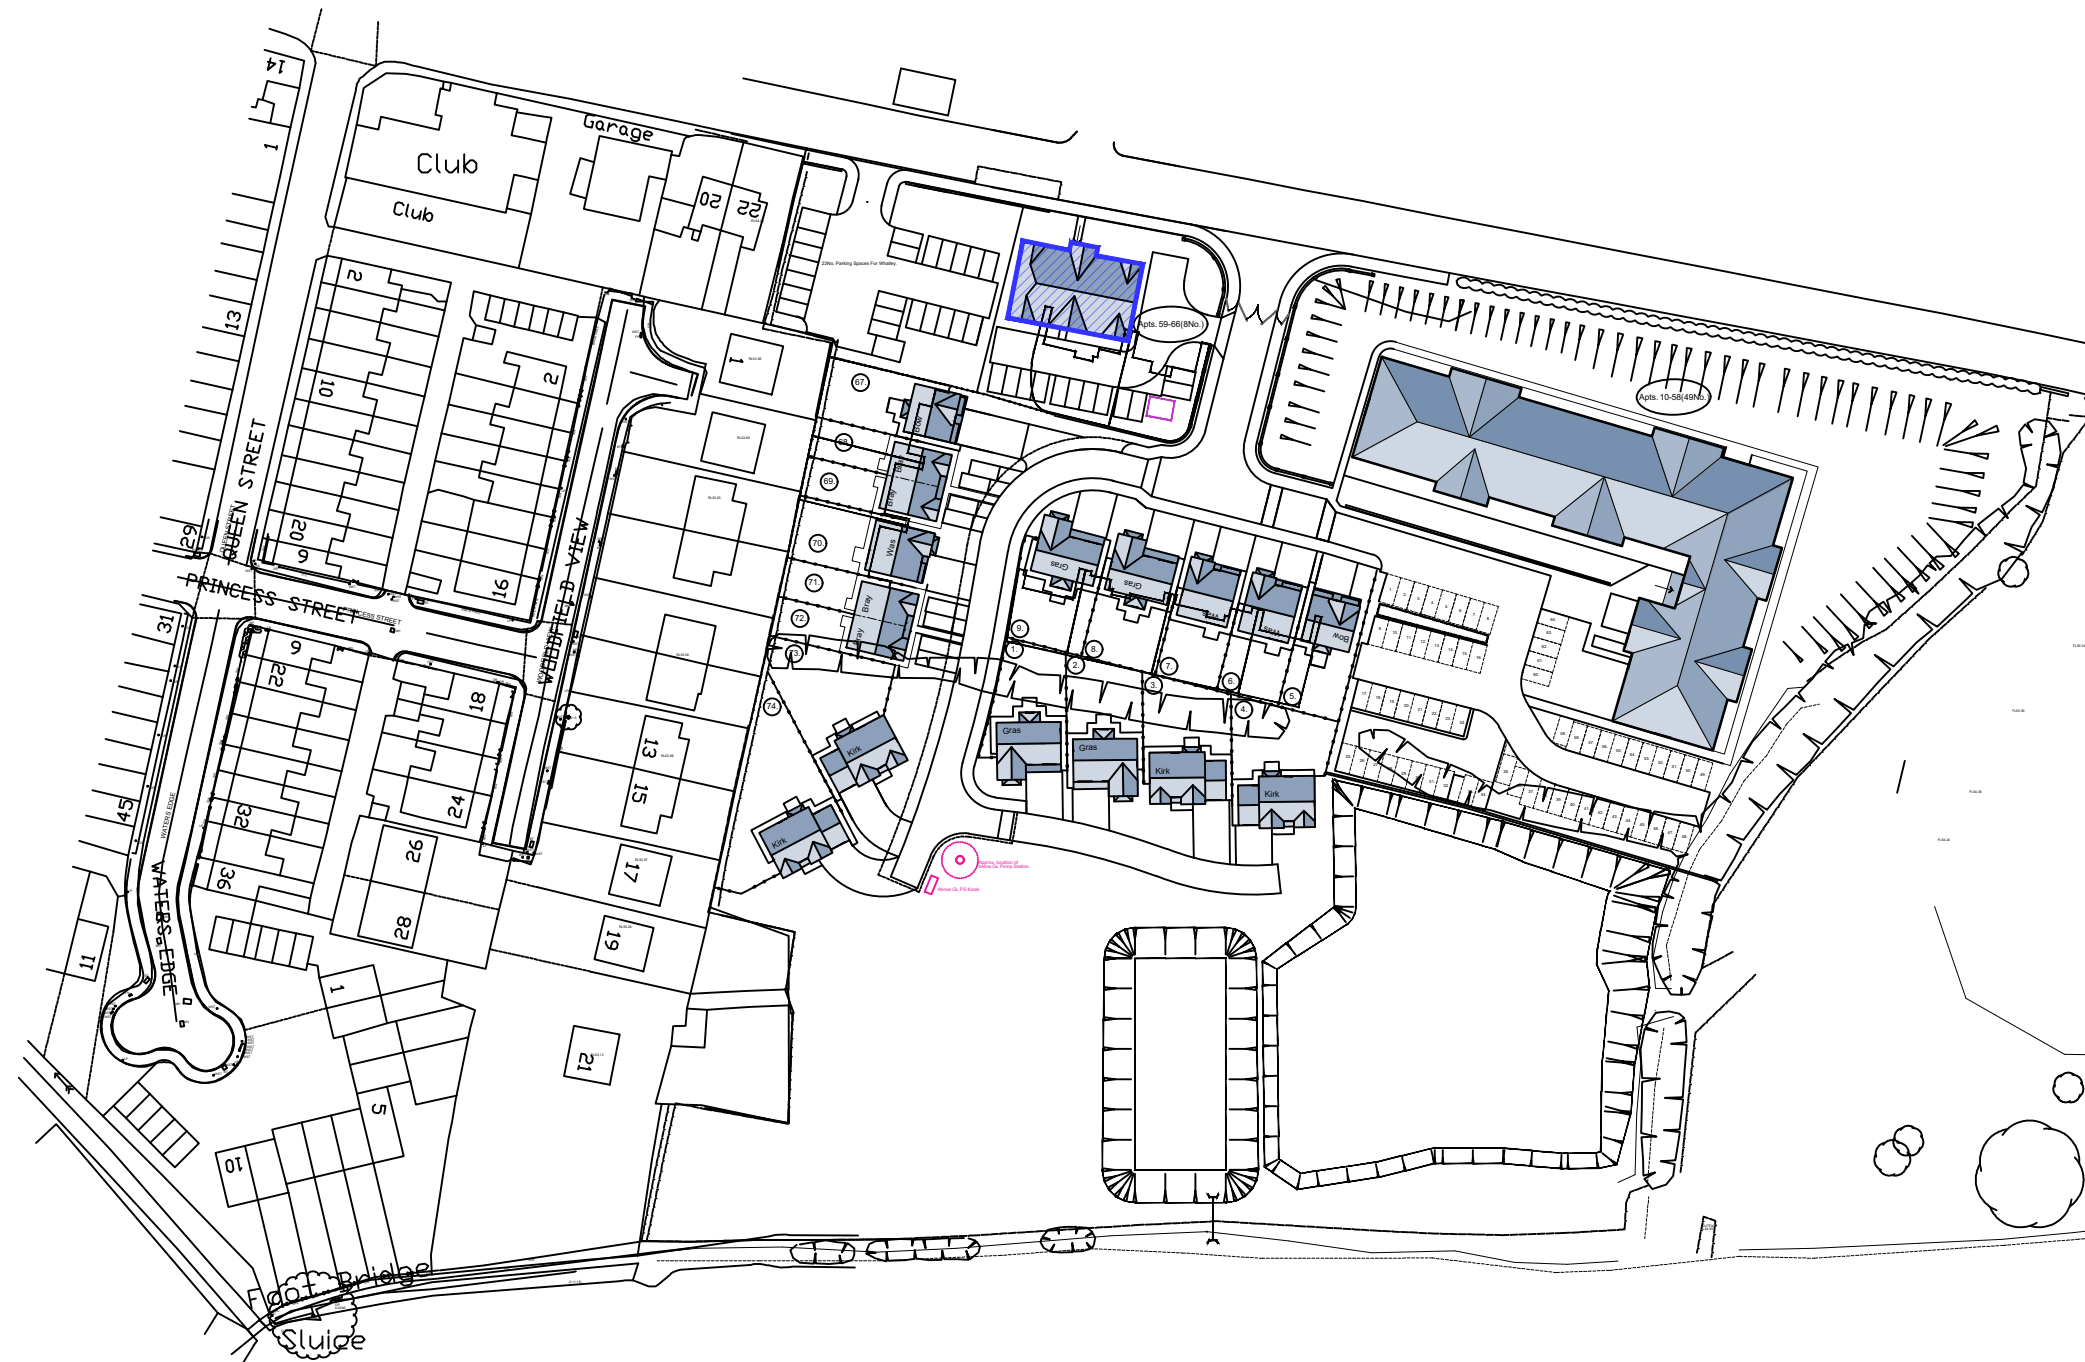

A 12/12/22 Tenure corrected to 'Affordable Shared'

Helm Bank, Natland, Kendal
Cumbria LA9 7PS
Tel:015395 60605 OakmereHomes.co.uk

PROJECT TITLE
Accrington Road
Whalley

DRAWING TITLE
Proposed Tenure Layout

DRAWING NUMBER
015/OAK/08

DATE
08/12/22

REVISION
A

SCALE
1:1250 @A3