


RL53.12

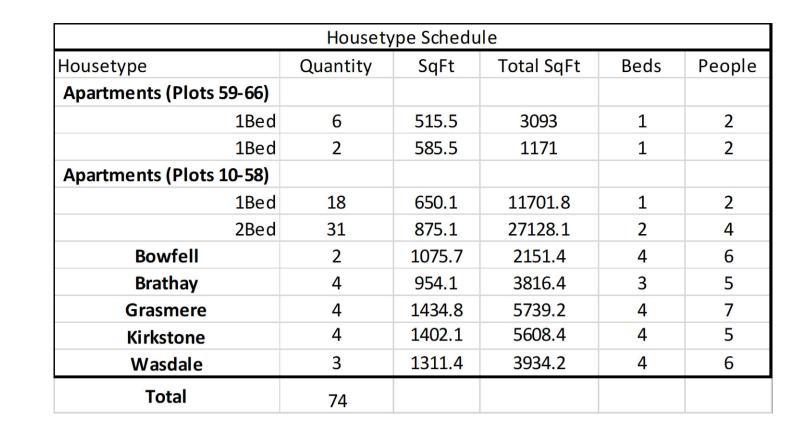

For Site Access & Highways Mitigation Proposals see

Doyle Transport Planning Dwg

ref. P434_15_001

Original positions of plots 67-72.

L	12/10/23	- Internal layout revisions made following
		meeting with LPA on 11/10/23.

K 12/09/23 - Layout reviewed and revised following discussion, as per email of 07/09/23 with Graham Love.

J 17/04/23 - Road layout and car park adjacent to site revised following comments from LCC Highways

H 09/12/22 - Additional parking added for 49No. apartments. - Bin store added for 8No. apartments

G 29/11/22 - Roof layouts on the apartments updated to match house type drawings.

F 31/10/22 - Pump station added and banking indicated around apartment.

E 18/10/22 - Layout completed following receipt of engineering data.

D 22/09/22 - Further redesign following internal

discussion. C 14/09/22 -Scheme redesigned following flood

B 12/07/22 -Scheme redesigned as a single phase.
-Public car park accessed off Accrington Road added.

A 06/10/20 -Apartments over Garages footprint amended -Housing schedule amended for GAR(APTS)
-Parking and paths for GAR~(APTS)
amended

Helm Bank, Natland, Kendal Cumbria LA9 7PS Tel:015395 60605 OakmereHomes.co.uk

PROJECT TITLE Accrington Road Whalley

DRAWING TITLE Reduced Development Proposal

DRAWING NUMBER

015/R-OAK/01

REVISION

SCALE 1:250 & 1:500 @A1 DATE 06/08/20