




SECTION D-D
(1:200)

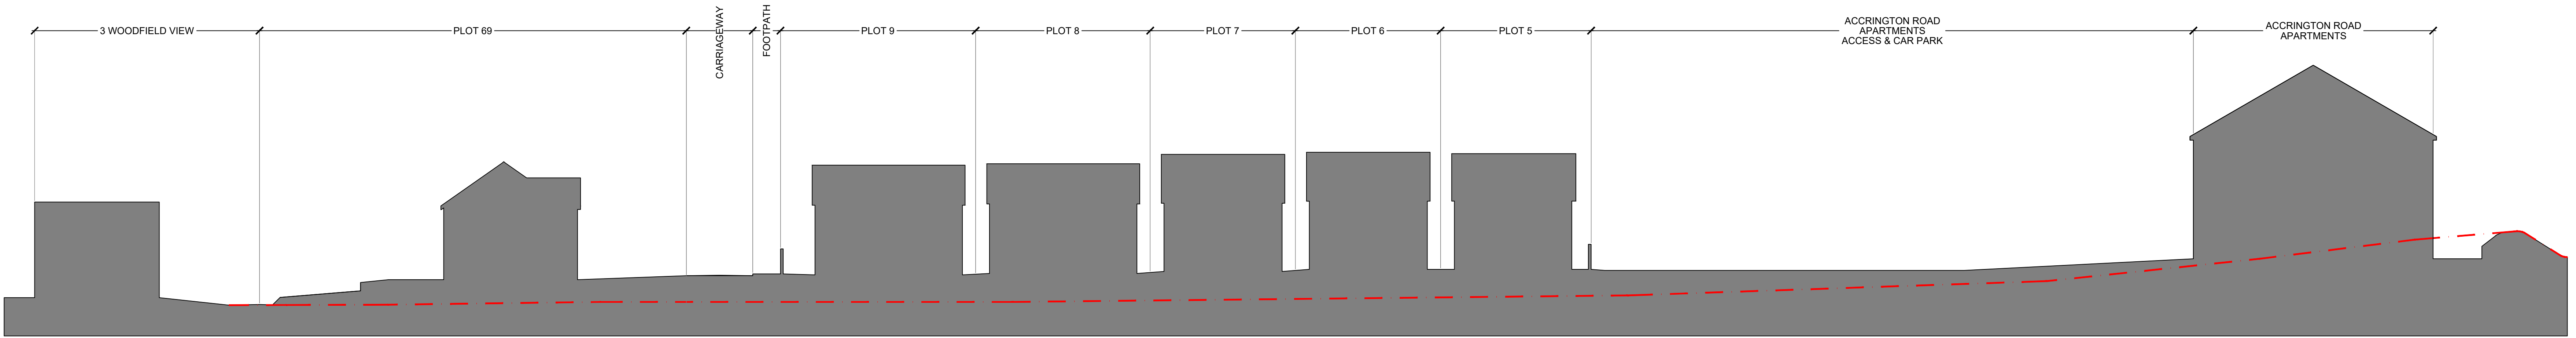


SECTION E-E
(1:200)

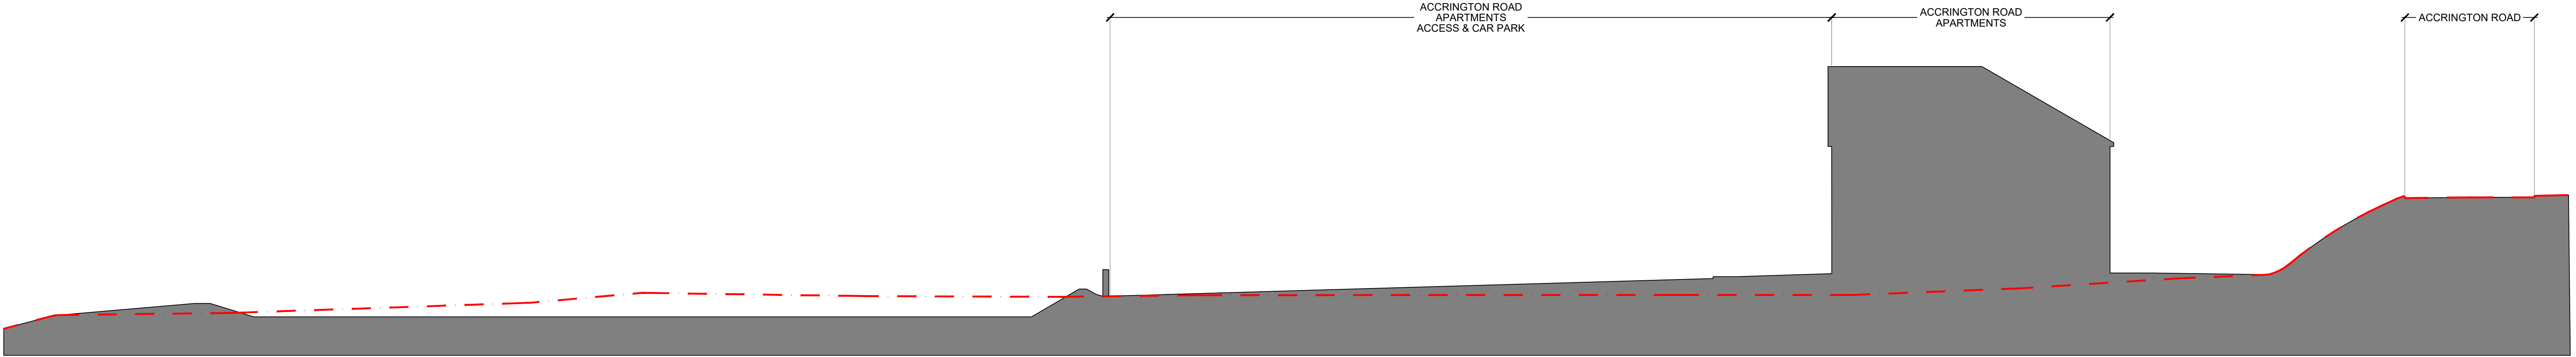

SECTION F-F
(1:200)

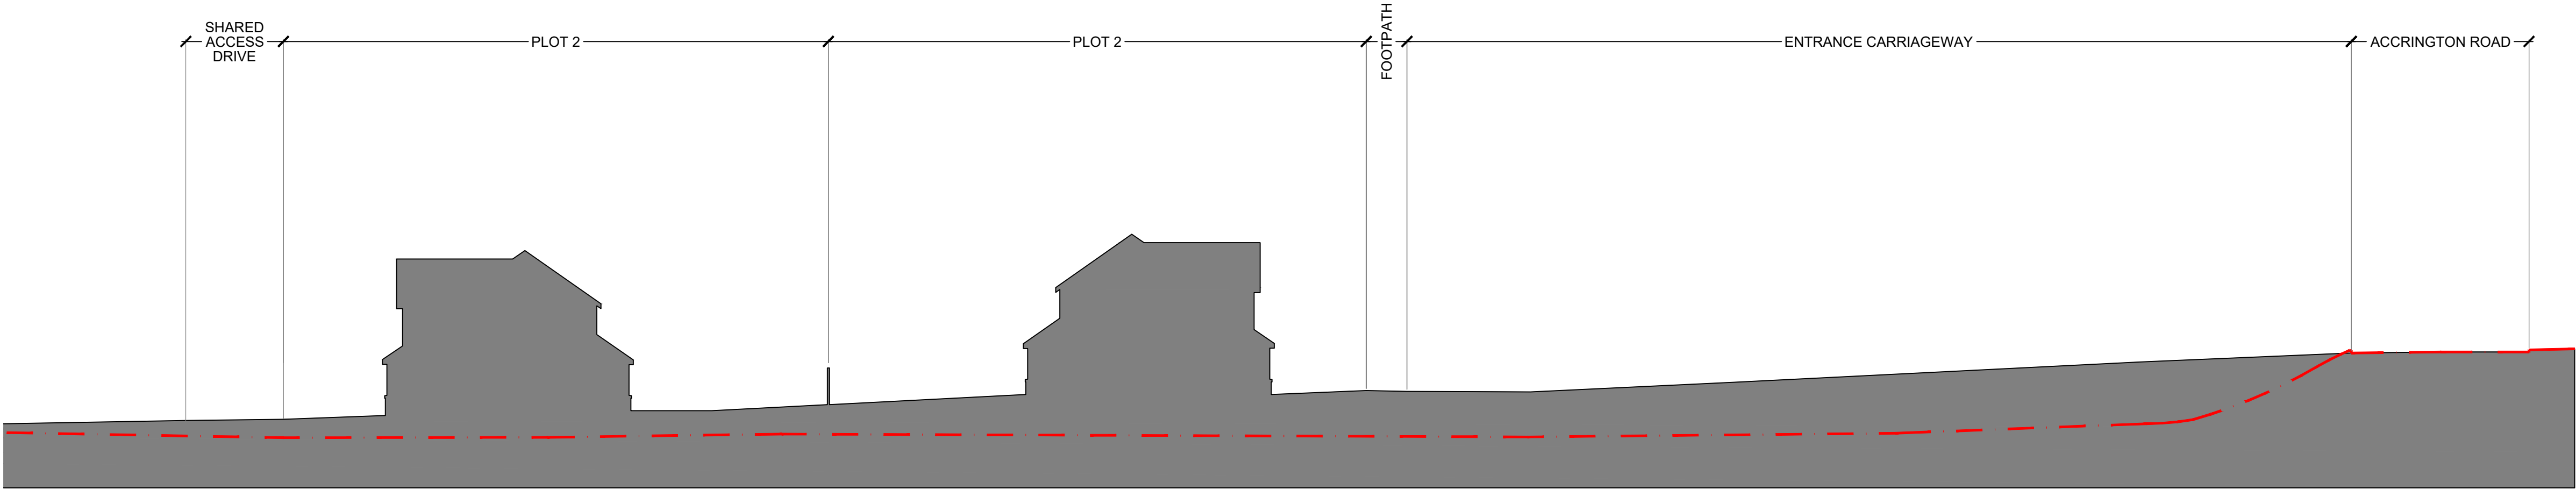

SECTION G-G
(1:200)

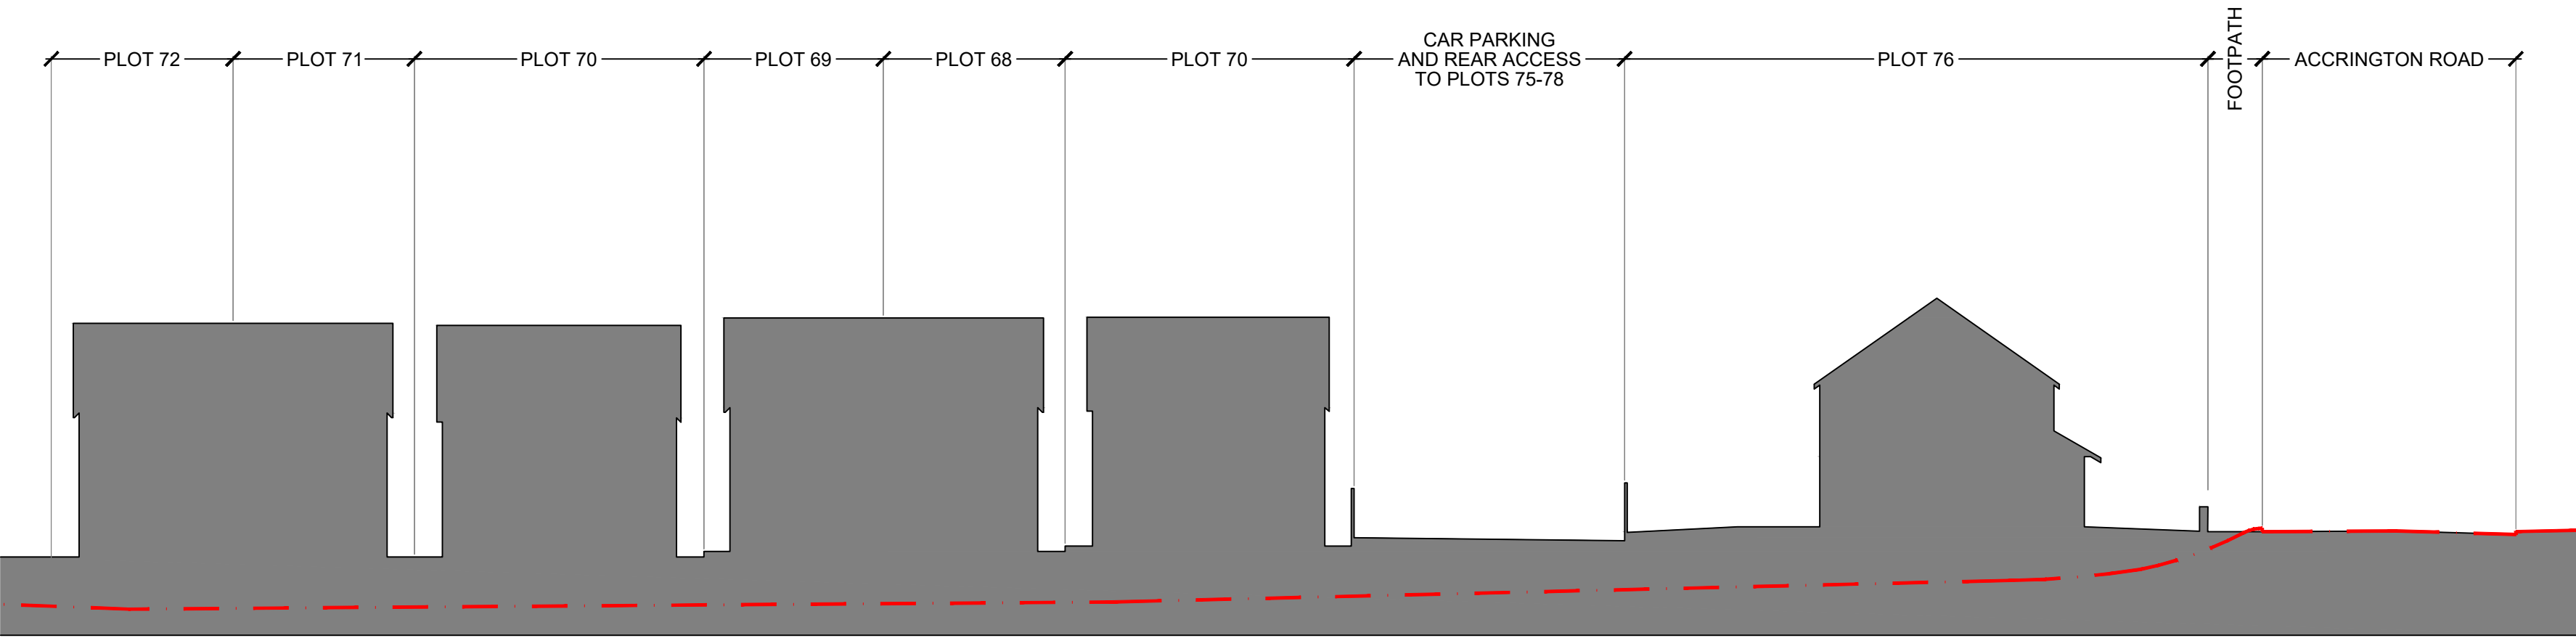

SECTION H-H
(1:200)



PLAN
(1:500)