
FRONT


0 1 2 3 4 5m



0 1 2 3 4 5m



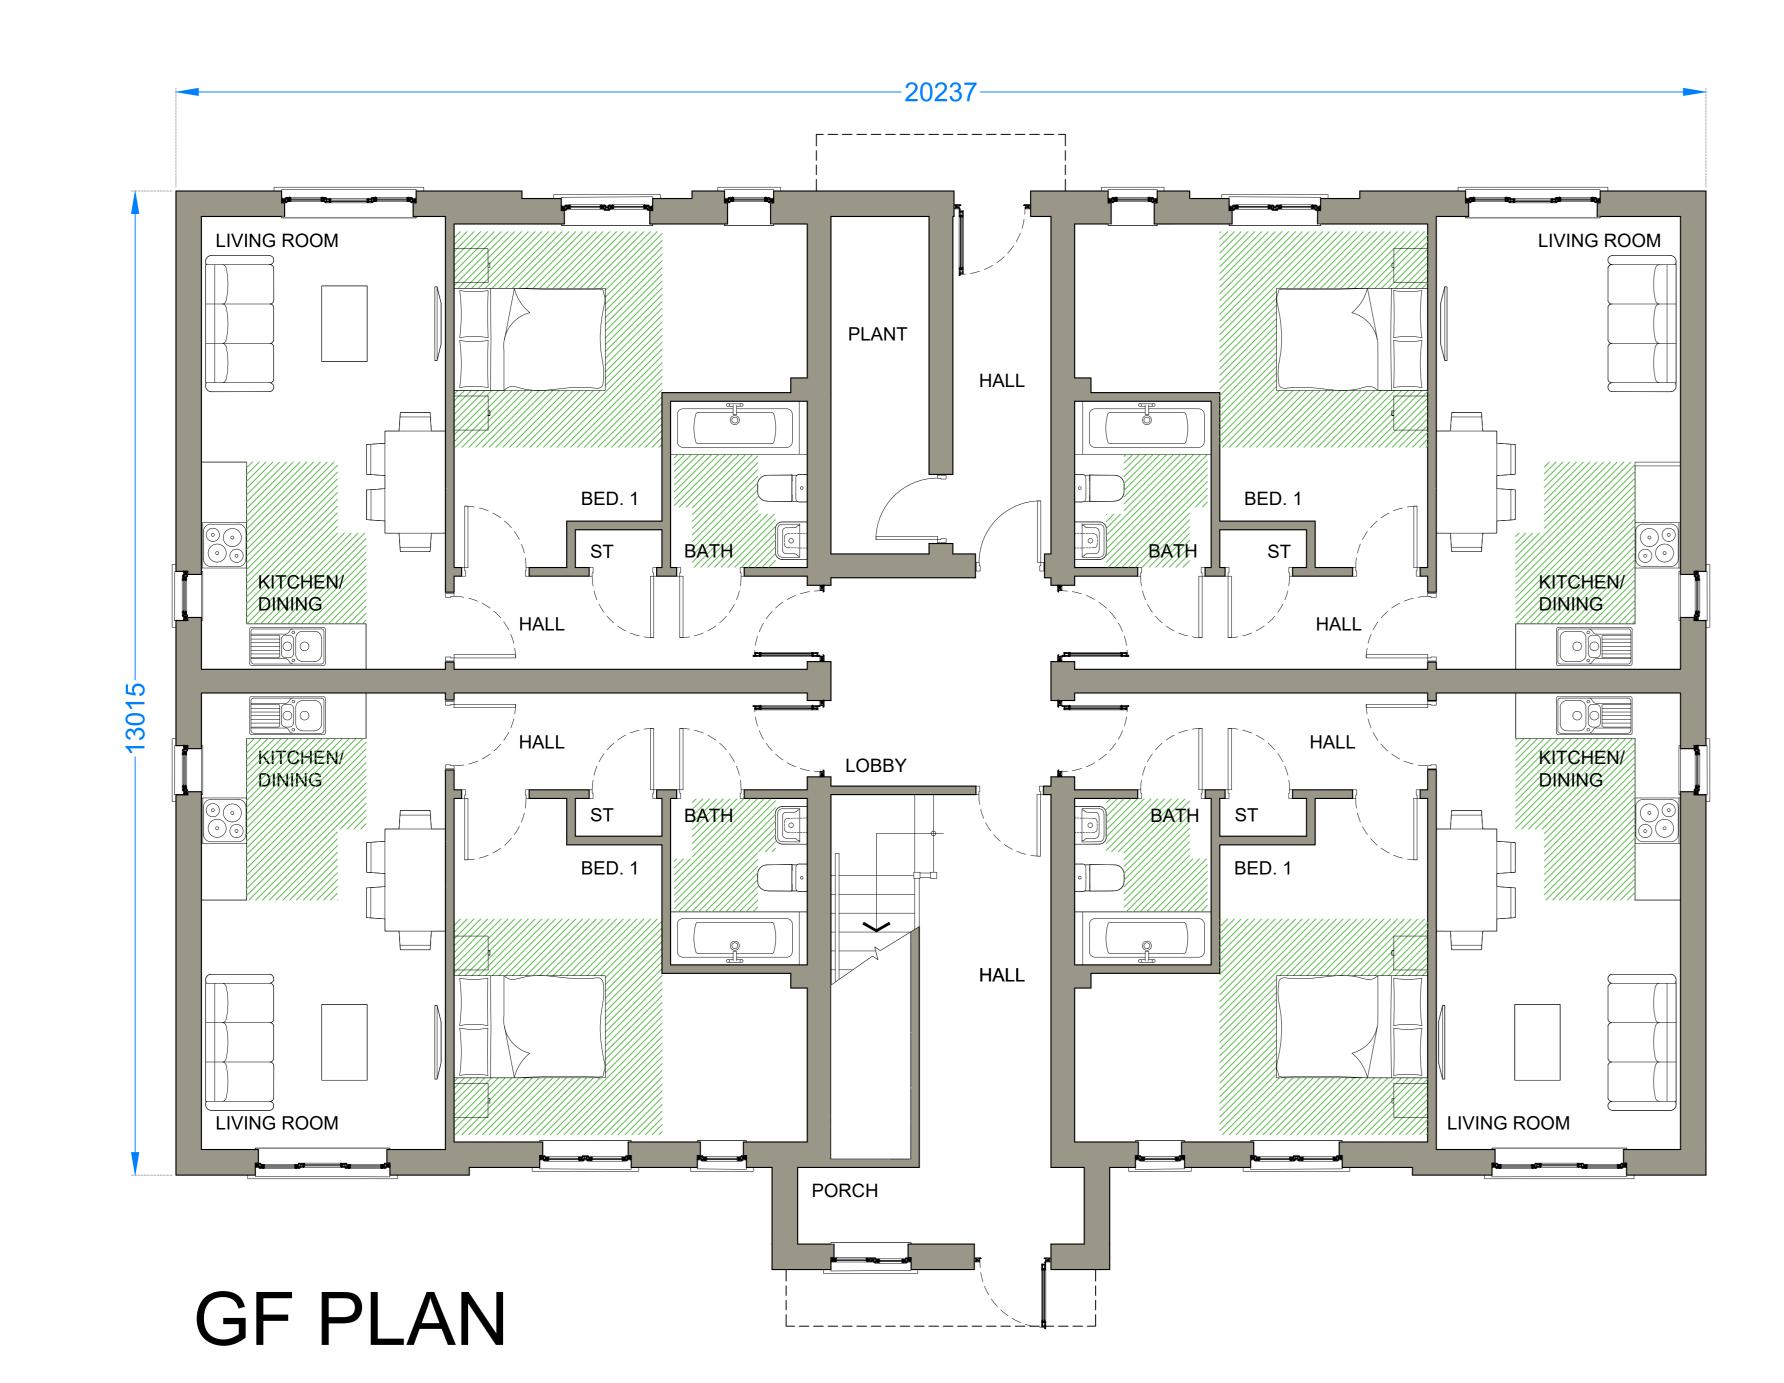


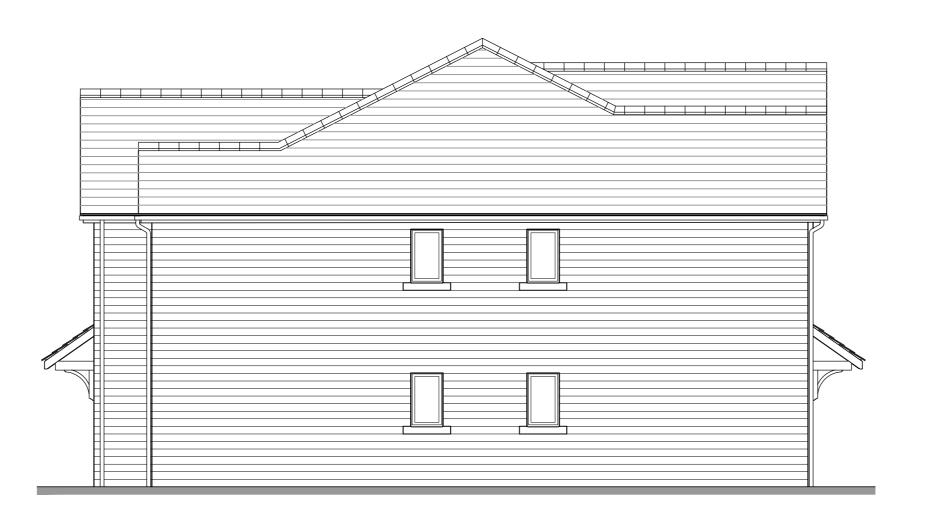




SIDE

REAR

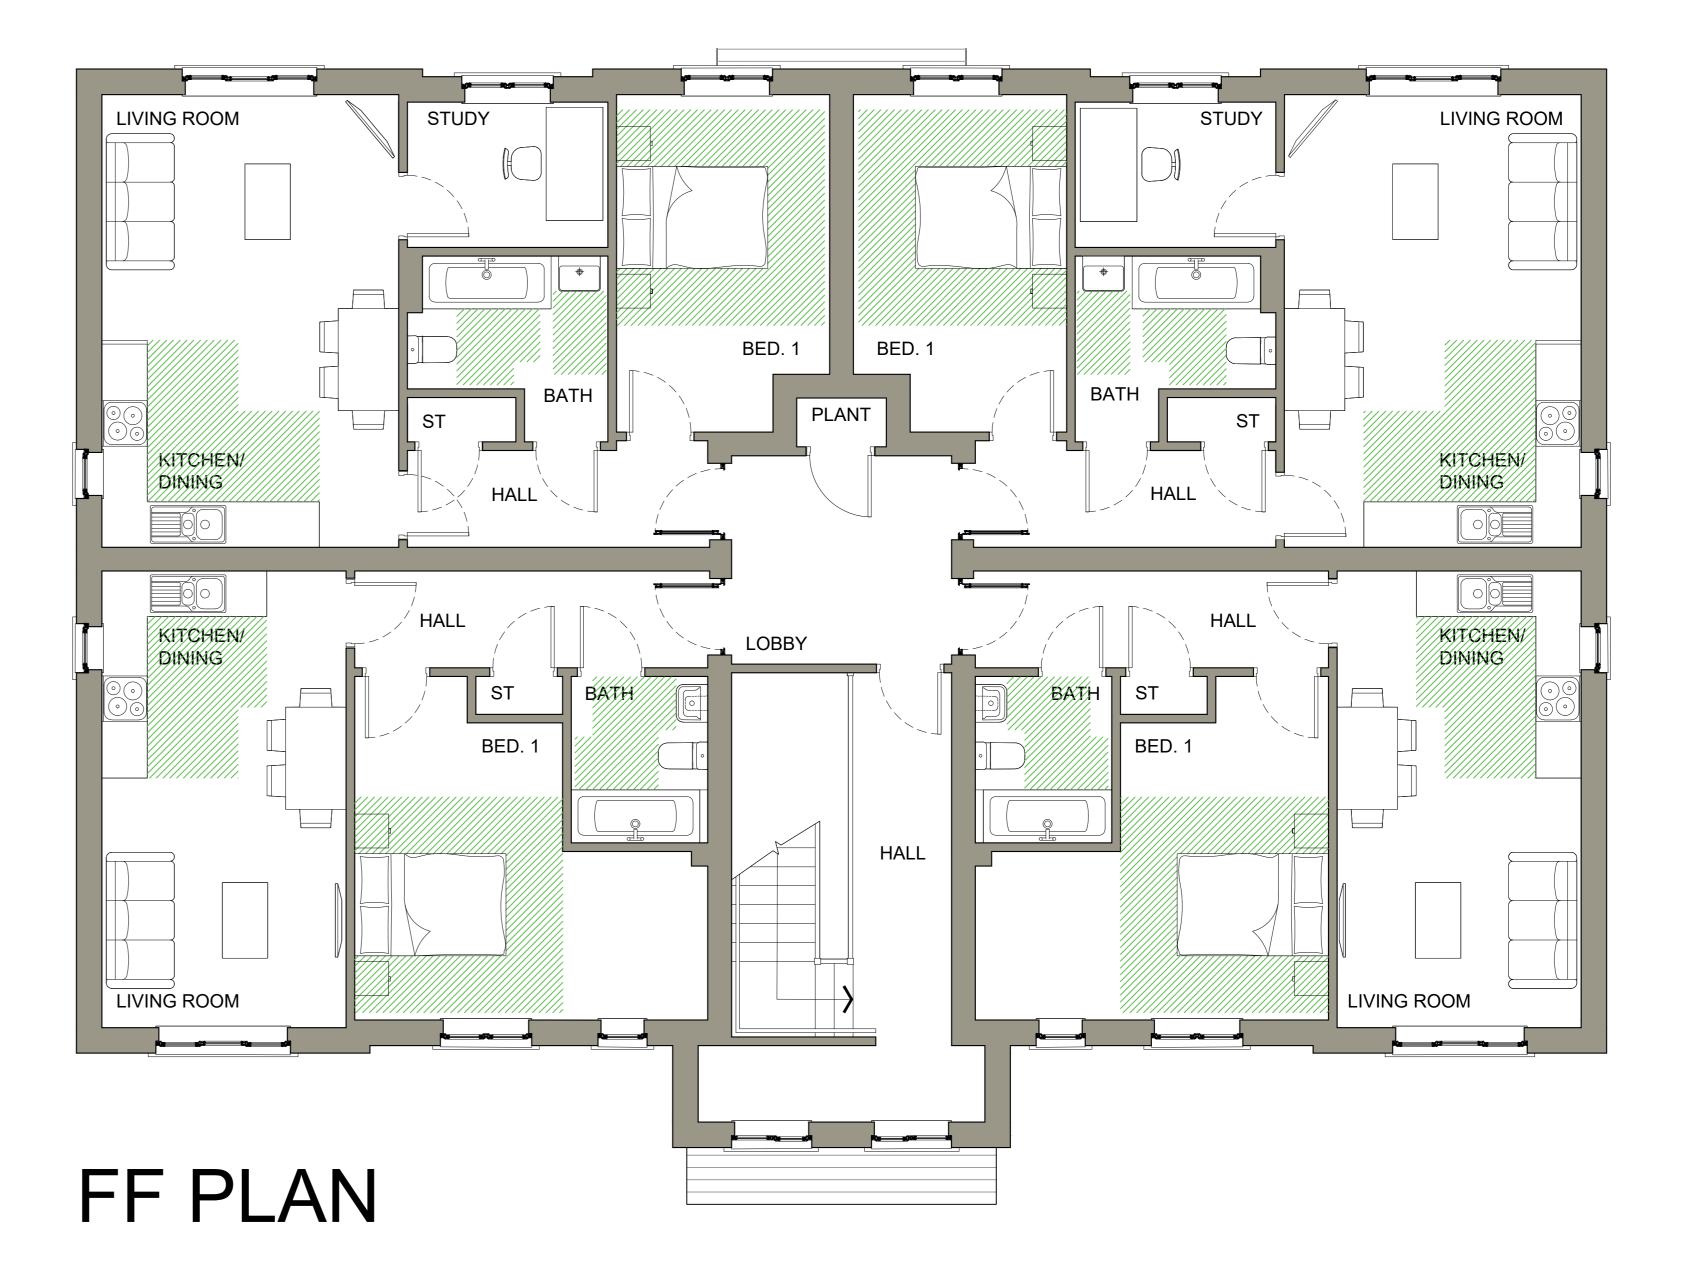

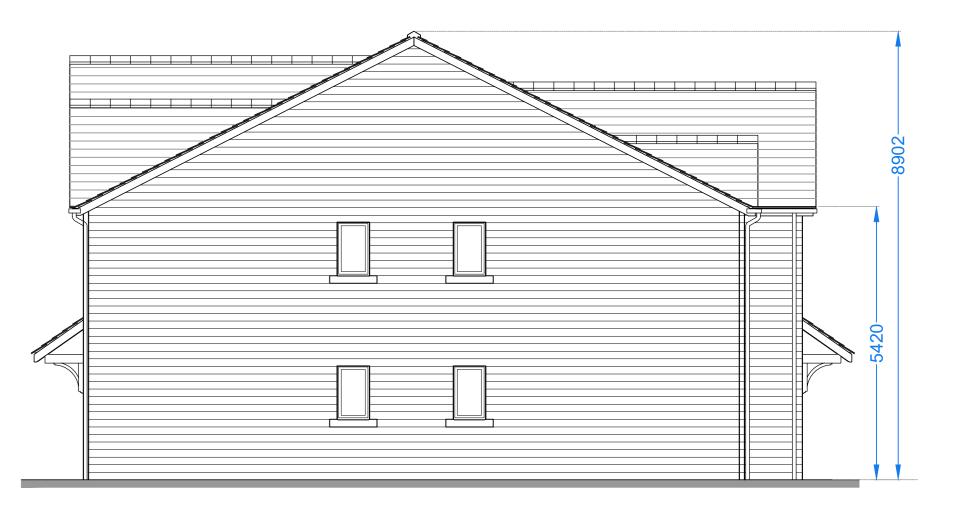

## SIDE

B 03/01/23 External footprint measurements added A 14/11/22 Bedroom number reduced to one bed. Elevational treatments revised.



**PROJECT TITLE** Accrington Road, Whalley

DRAWING TITLE HOUSE TYPES Apartments 59-66 - Plans & Elevations DRAWING NUMBER 015/APTS/P03 DATE DRAWN BY 09/22 BPK

SCALE REVISION 1:50/ 1:75@A0 A

\_\_\_\_\_