


KEY

- Site Compound & Visitor / Contractor Parking
- Wheel Wash
- Vehicle & Pedestrian Gate
- Bund
- Herras Security / Tree Protection Fencing
- Herras Security Fencing with Debris netting (Bund Side)

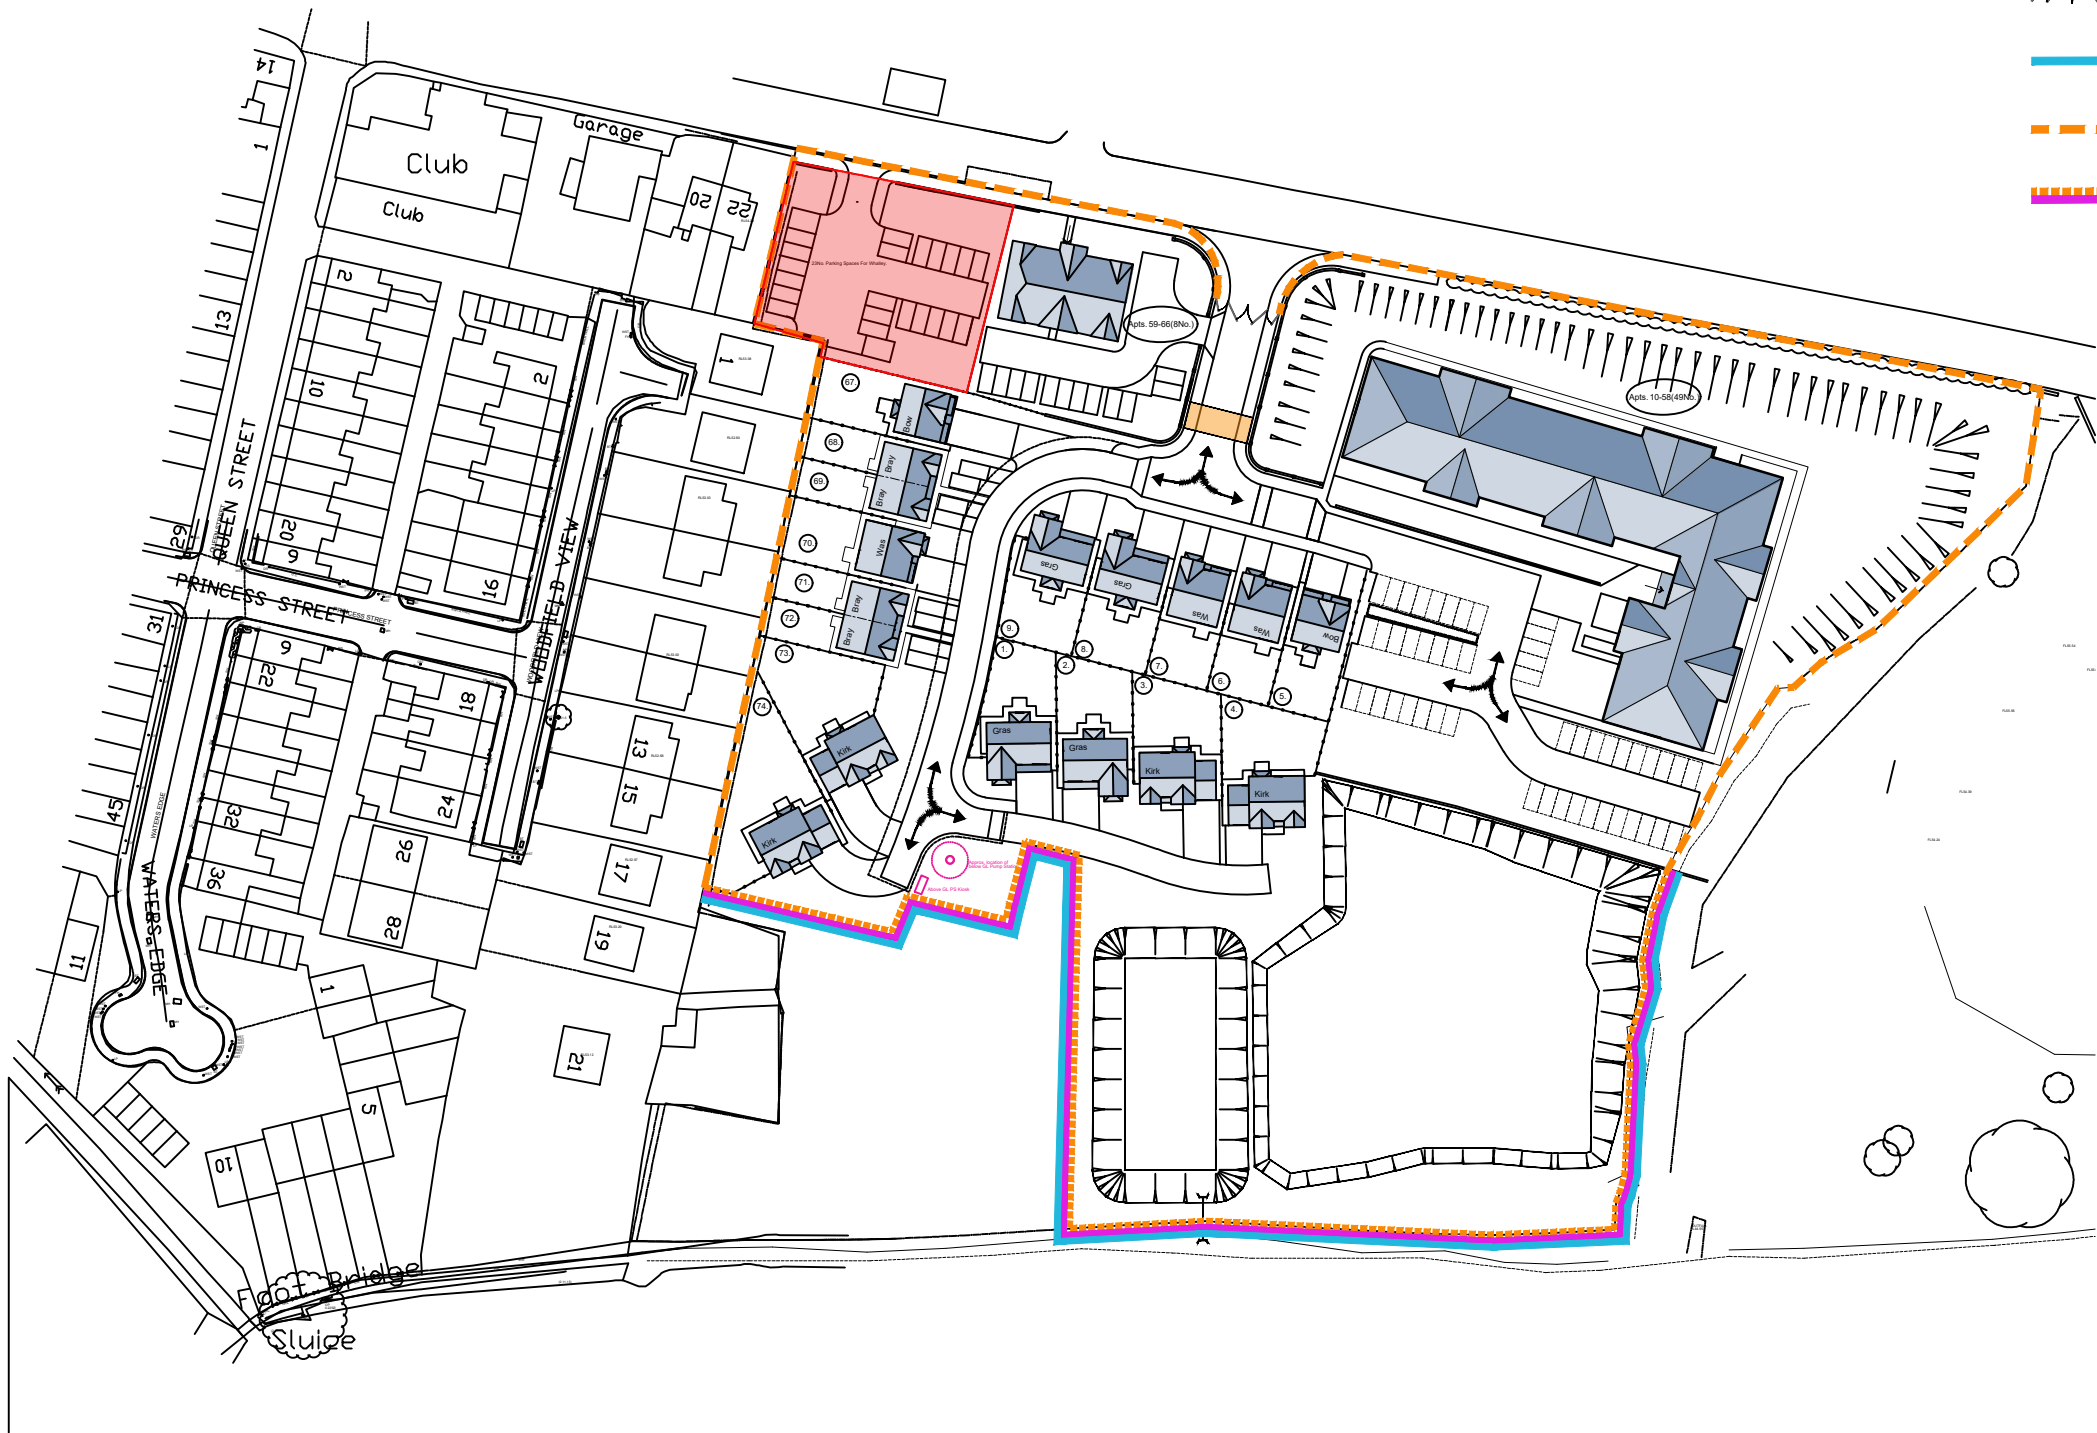

Helm Bank, Natland, Kendal
Cumbria LA9 7PS
Tel:015395 60605 OakmereHomes.co.uk

PROJECT TITLE
Accrington Road
Whalley

DRAWING TITLE
Proposed CMS

DRAWING NUMBER
015/CMS/01

DATE
29/11/22

REVISION
-

SCALE
1:1250 @A3