


GENERAL NOTES

1. ALL DIMENSIONS ARE IN MILLIMETRES UNLESS OTHERWISE SHOWN.


ALL WORKS TO BE IN ACCORDANCE WITH LANCASHIRE COUNTY COUNCIL STANDARD DETAILS AND AS AGREED WITH THE APPOINTED REPRESENTATIVE

ALL DRAINAGE IS TO BE DESIGNED AND CONSTRUCTED IN ACCORDANCE WITH UNITED UTILITIES PLC 'A DEVELOPERS GUIDE TO WASTEWATER ADOPTIONS' AND 'SEWERS FOR ADOPTION 6TH EDITION' - (MARCH 2006)


ALL ADOPTABLE MAIN DRAINAGE IS TO BE SUBJECT TO A SECTION 104 AGREEMENT BETWEEN THE DEVELOPER AND UNITED UTILITIES

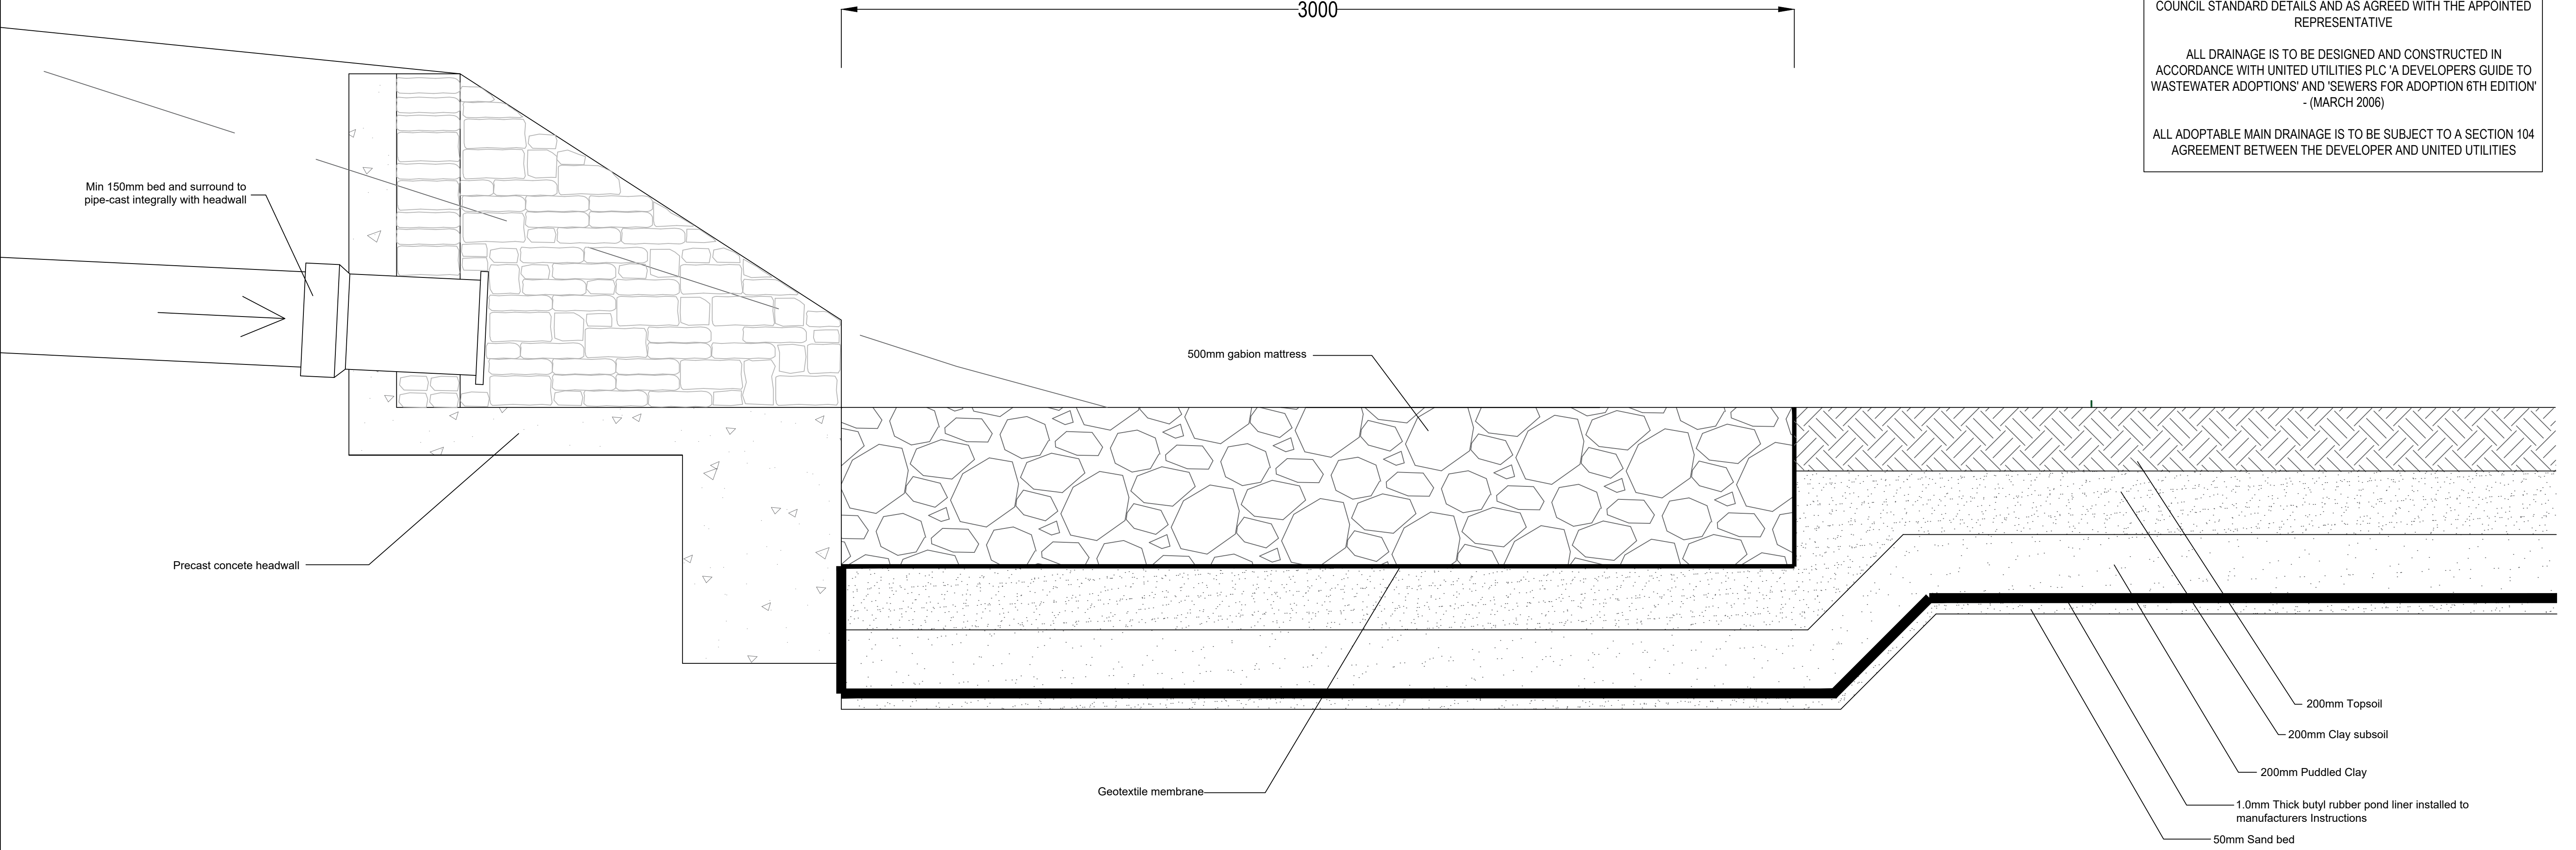

ATTENUATION BASIN DETAIL

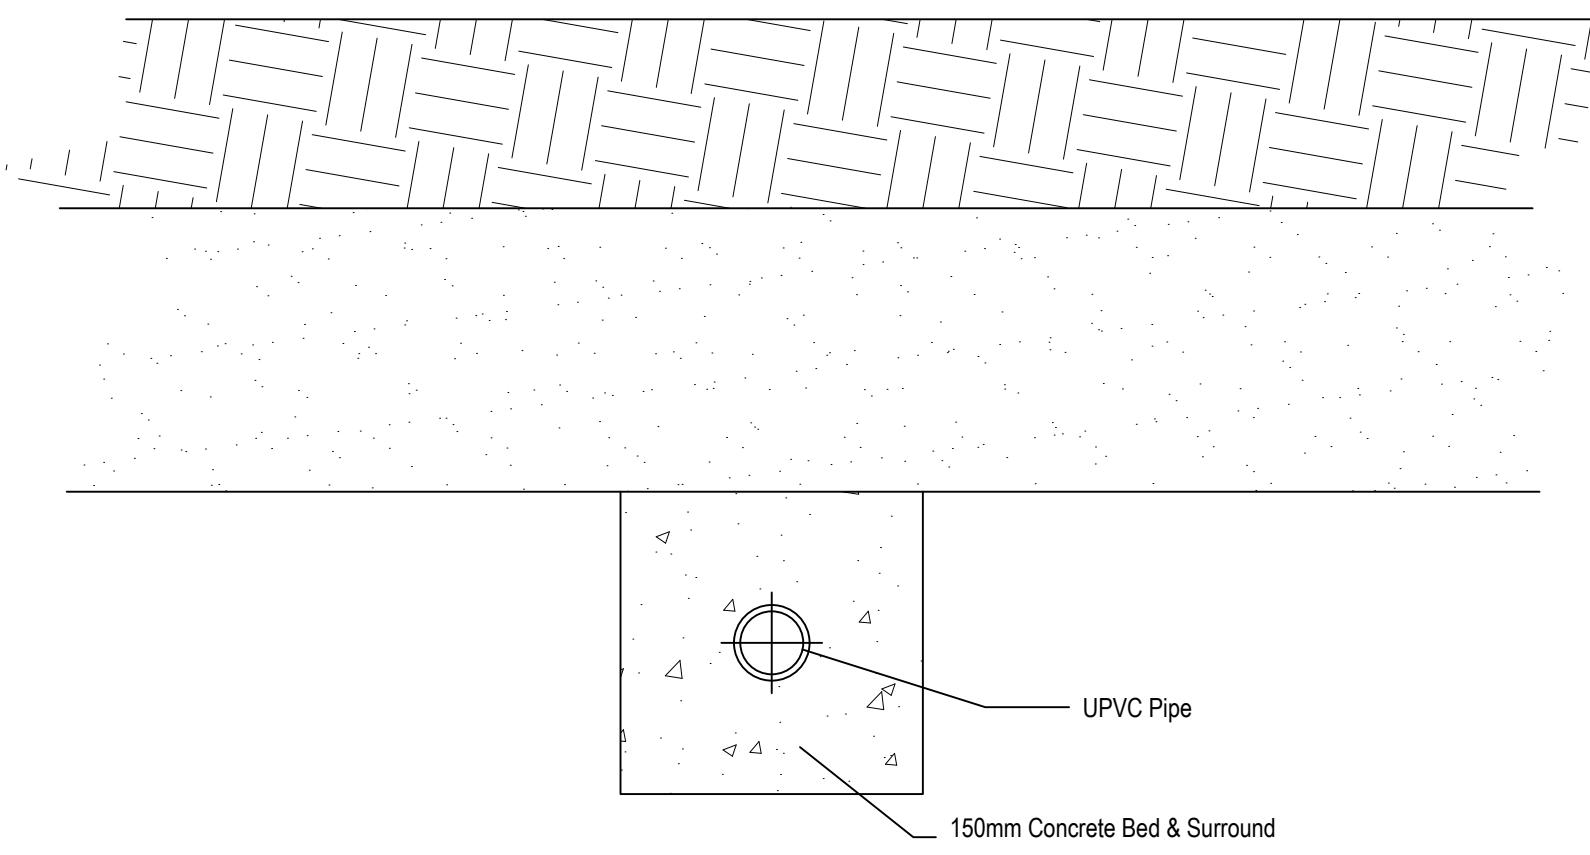

Type 1 Pipe Detail
(<1.2m deep in vehicle areas)
(<0.6m deep in grassed areas)

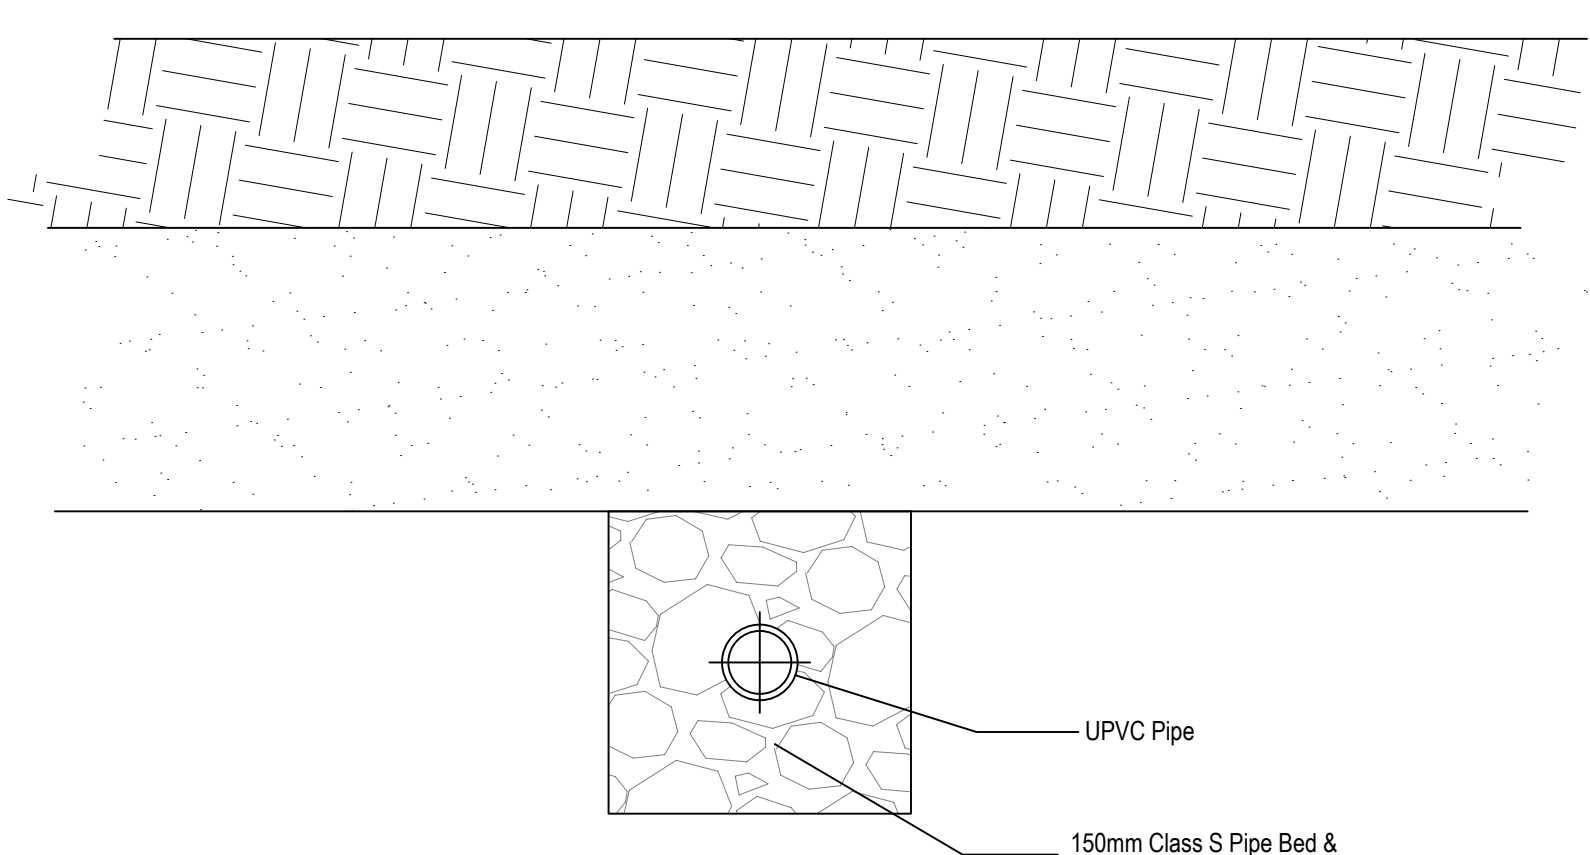

Type 2 Pipe Detail
(>1.2m deep in vehicle areas)
(>0.6m deep in grassed areas)

P01		26-10-2022		ISSUED FOR PLANNING				RB	RG	MG
REV	DATE	DESCRIPTION				BY	CHK	APP		

DRAWING STATUS: **PLANNING**

CLIENT: **OAKMERE HOMES LTD**

ARCHITECT: **-**

PROJECT: **NEW HOUSING DEVELOPMENT
ACCRINGTON ROAD
WHALLEY**

TITLE: **S104 SUDS DETAILS**

STATUS:	PROJECT No.	ORIGINATOR	PHASE	LEVEL	TYPE	ROLE	DRAWING No.	REV:
S2	21115	- GAD -	01	- ZZ -	DR -	C -	1070	P01

SCALE @ A1:	DESIGNED:	DRAWN:	CHECKED:	APPROVED:	DATE:
1:10	RG	RG	MG	MG	OCT 2022

M & P Gadsden
Consulting Engineers Ltd

Unit 20
Meetings Industrial Estate
Park Road, LA14 4TL
Tel: 01229 813333
www.mpg-consulting.co.uk