


# EXISTING



# PROPOSED

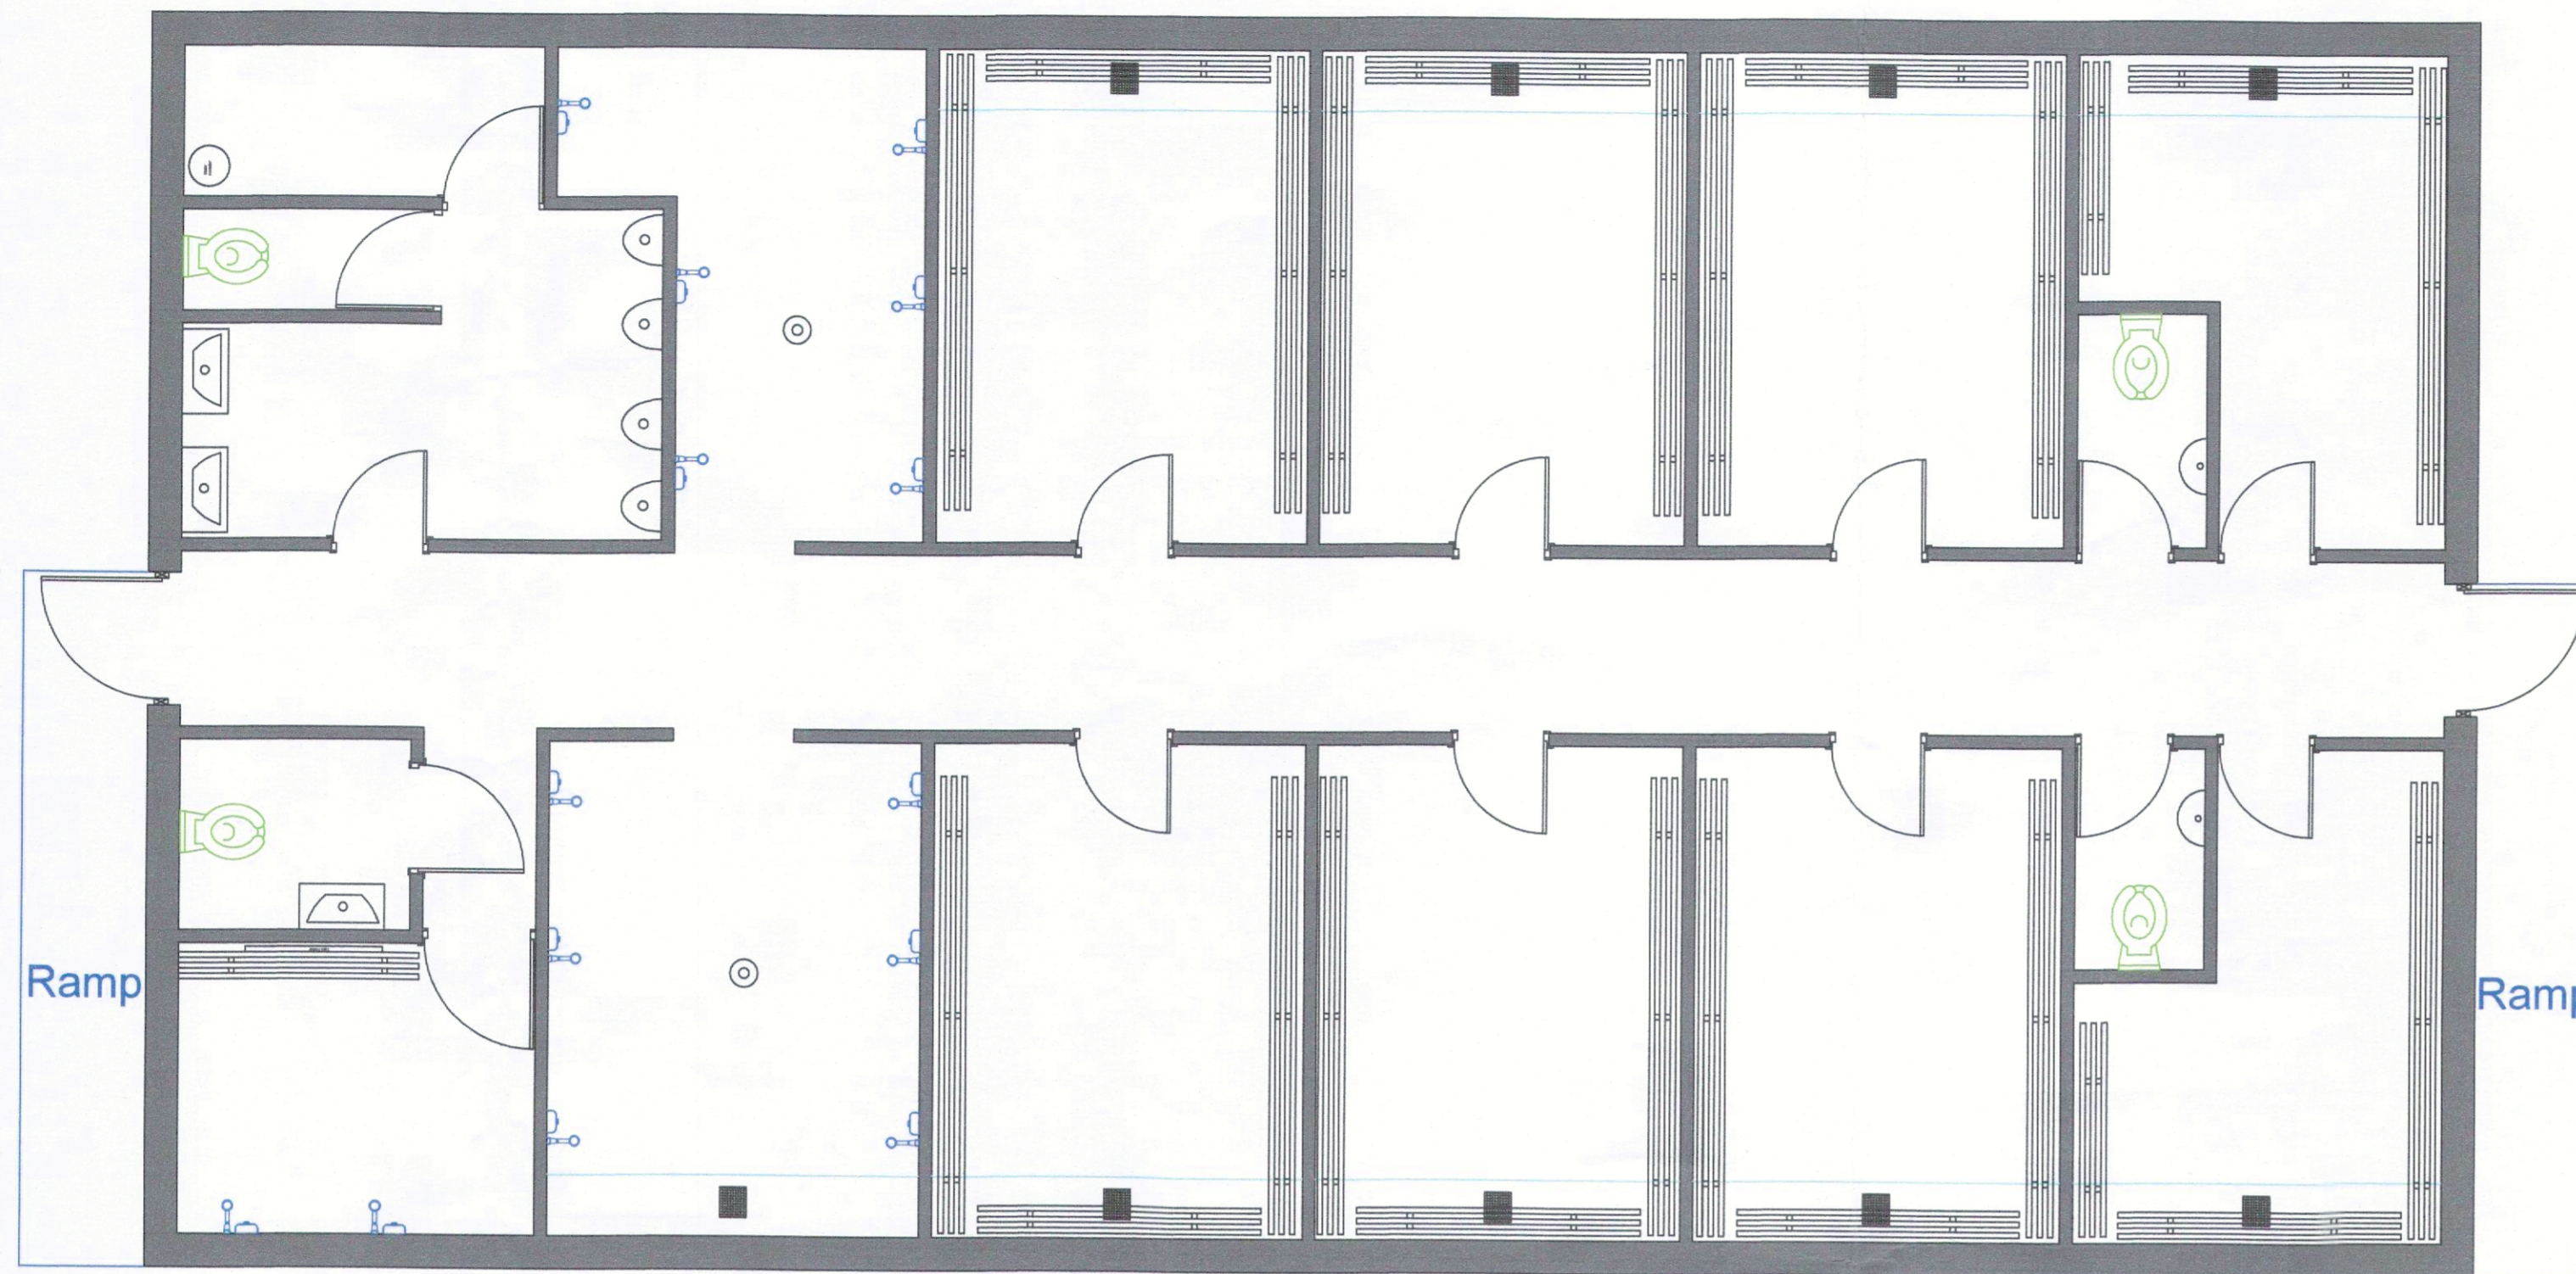

Key:

General Notes

Drawn By: TH	
No.	Date
Project: MARDALE	
Date: 16/12/2022	
Scale: 1:50	

Project Name and Address  
 MARDALE, PAVILION  
 MARDALE, ROAD  
 LONGRIDGE  
 PR3-3EU

