


Mardale Pavilion - Proposed Site Plan

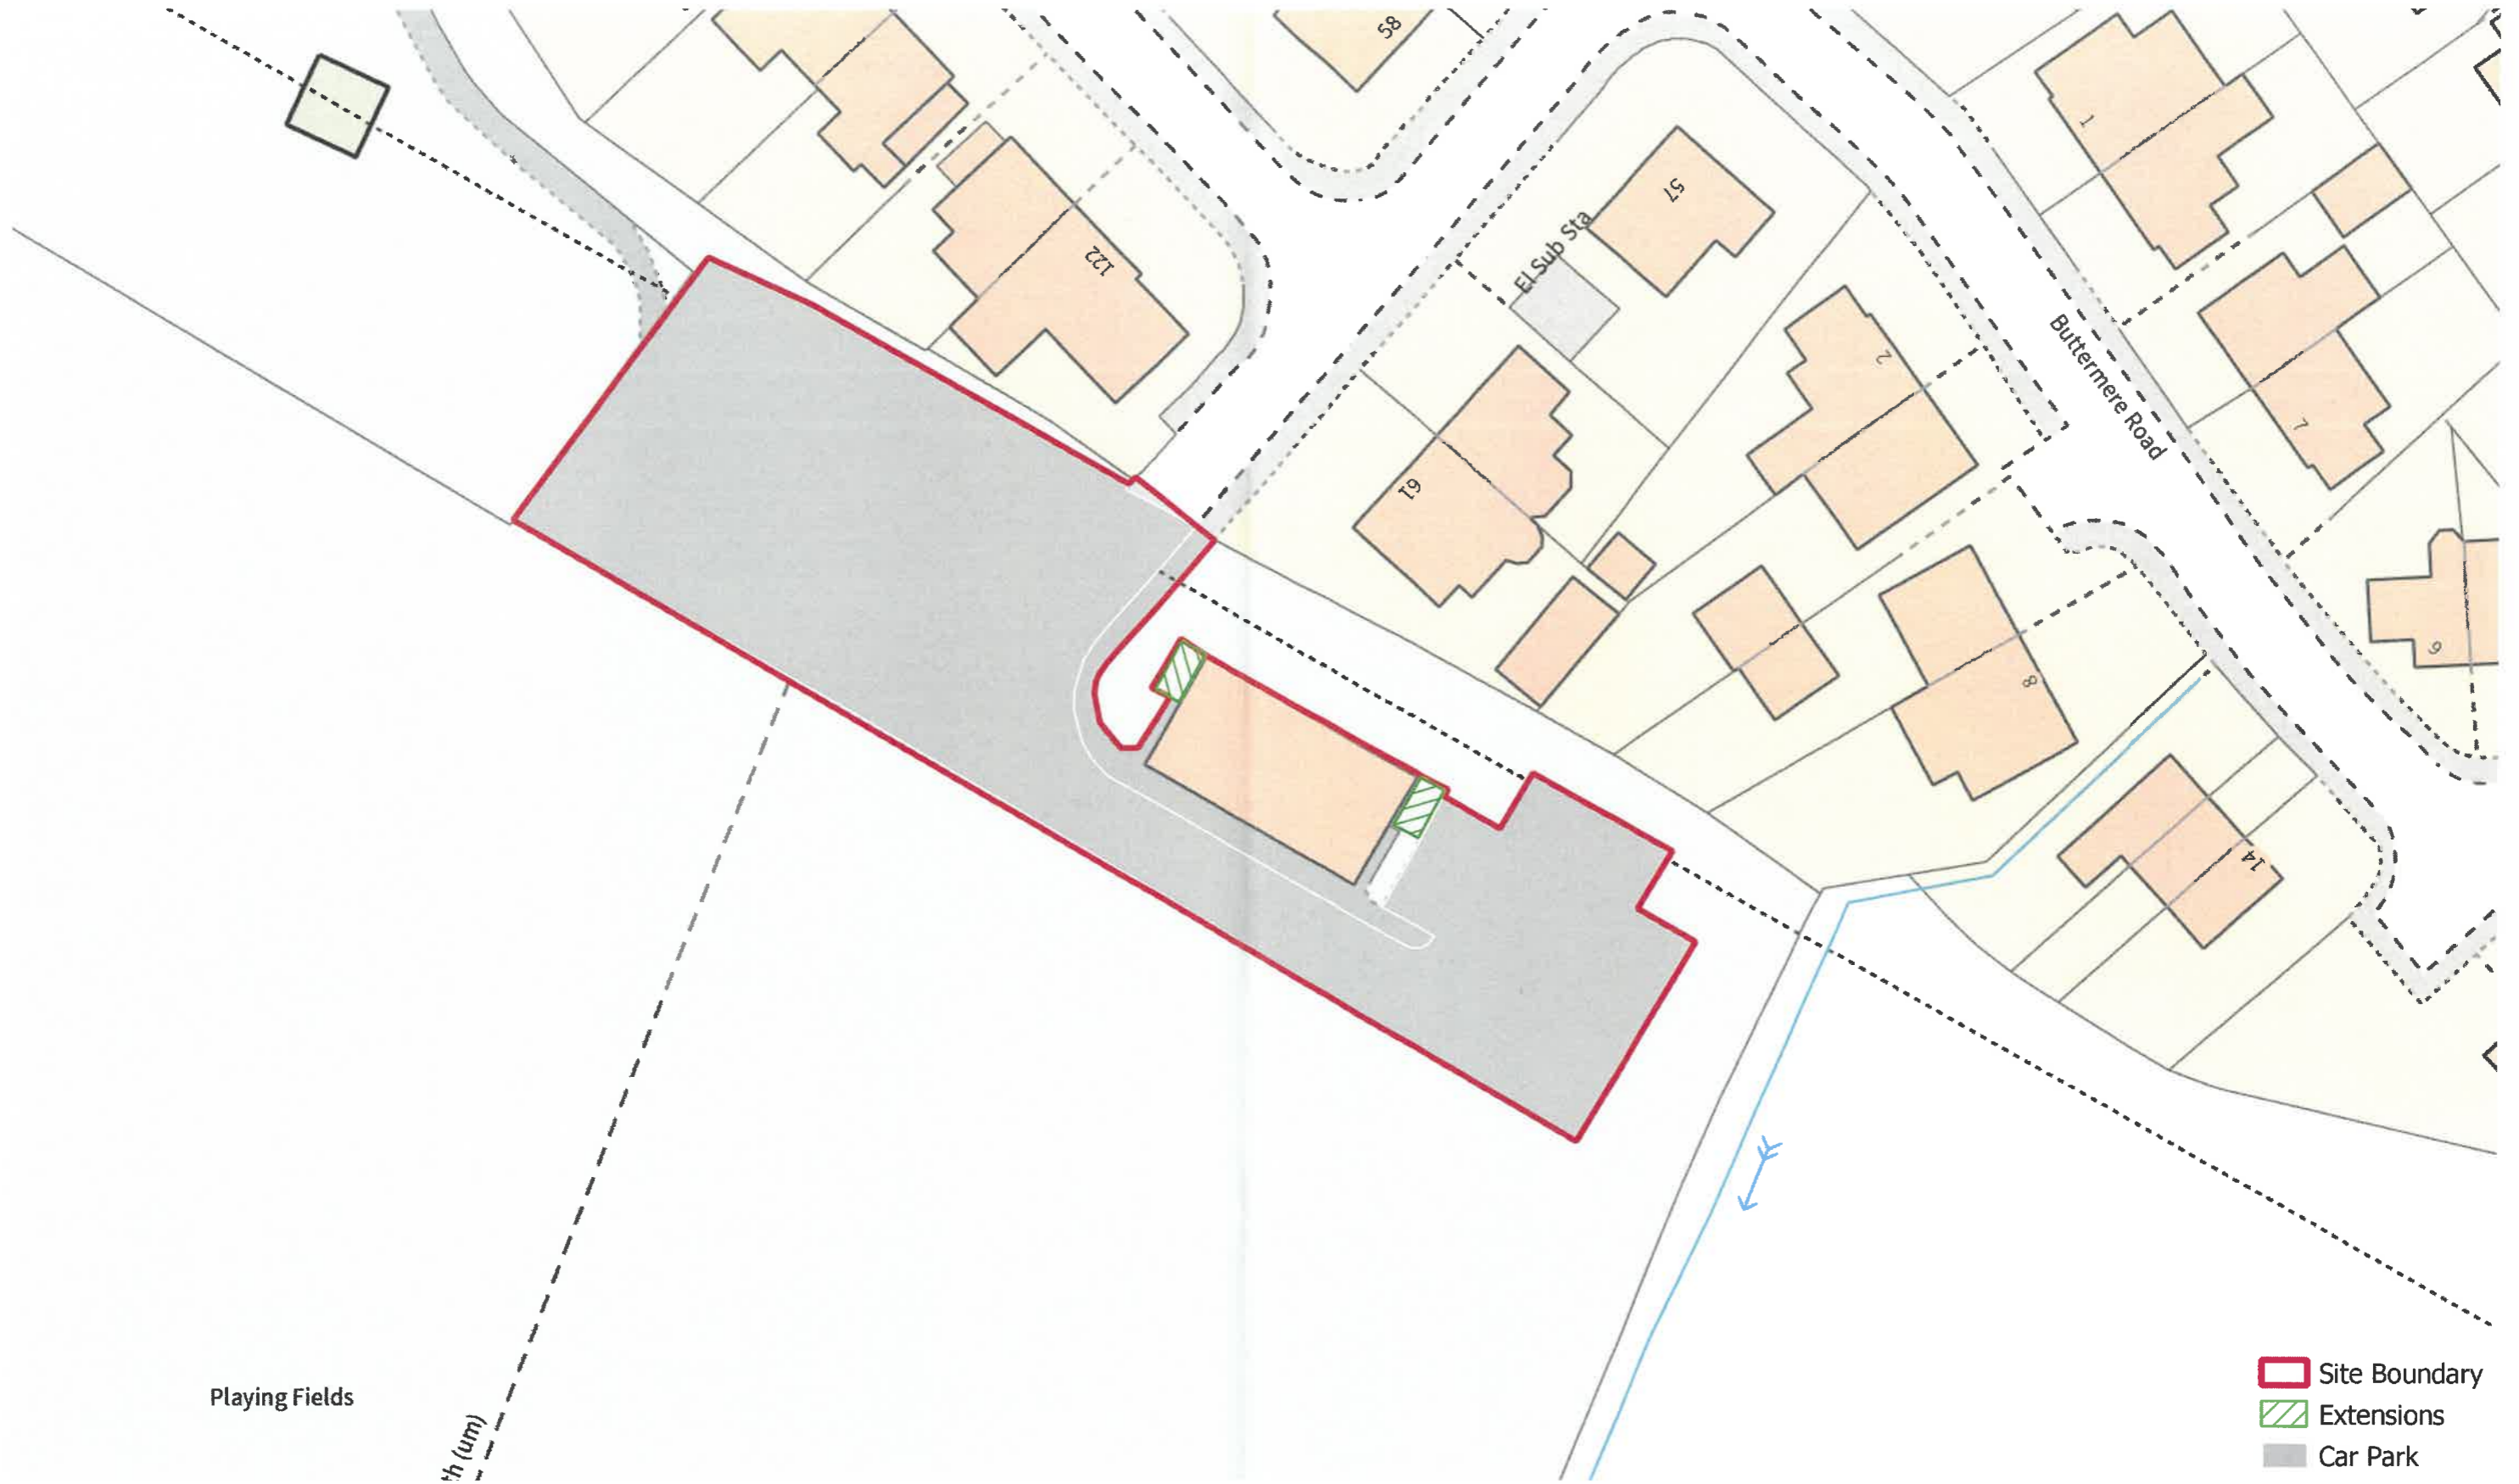


- Site Boundary
- Extensions
- Car Park

Playing Fields



SCALE - 1:500

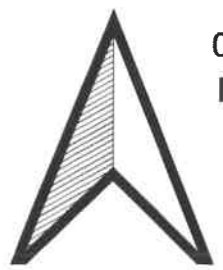

Ribble Valley
Borough Council

www.ribblevalley.gov.uk