

MR. RICHARDSON
6, LEYS CLOSE,
WISWELL, CLITHEROE

Consultant
Address
Address
Phone
Fax
e-mail


Consultant
Address
Address
Phone
Fax
e-mail

No.	Description	Date

PORCH EXTENSION
Existing.
Front View

Project number 0001
Date 25/11/2022
Drawn by Author
Checked by Checker

Scale 1:100 @ A4

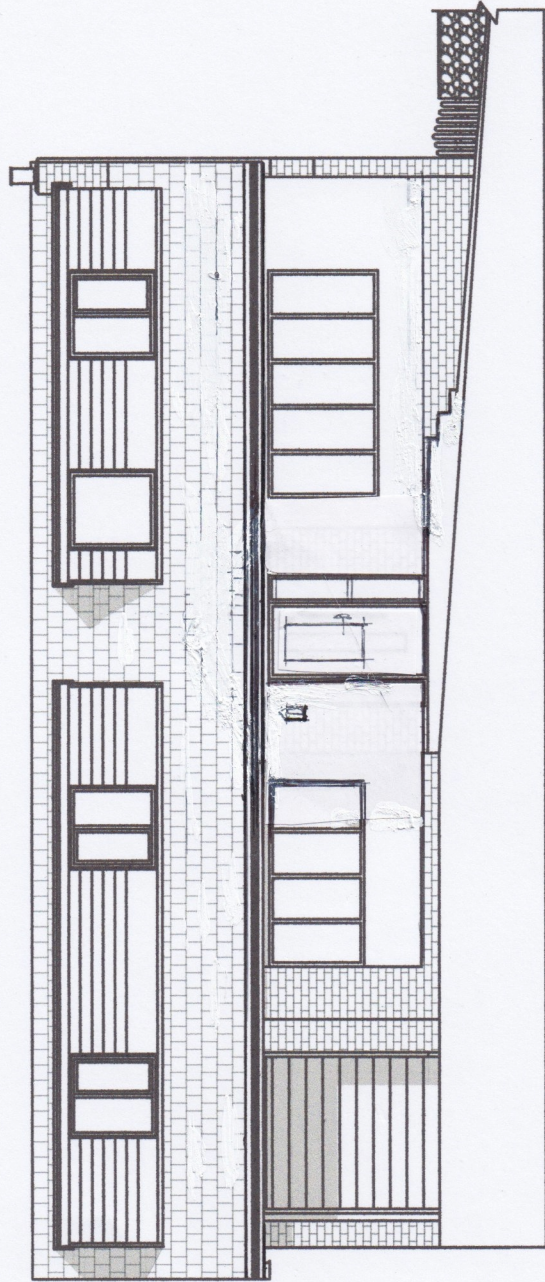

1 FRONT VIEW - **EXISTING.**
1:100