


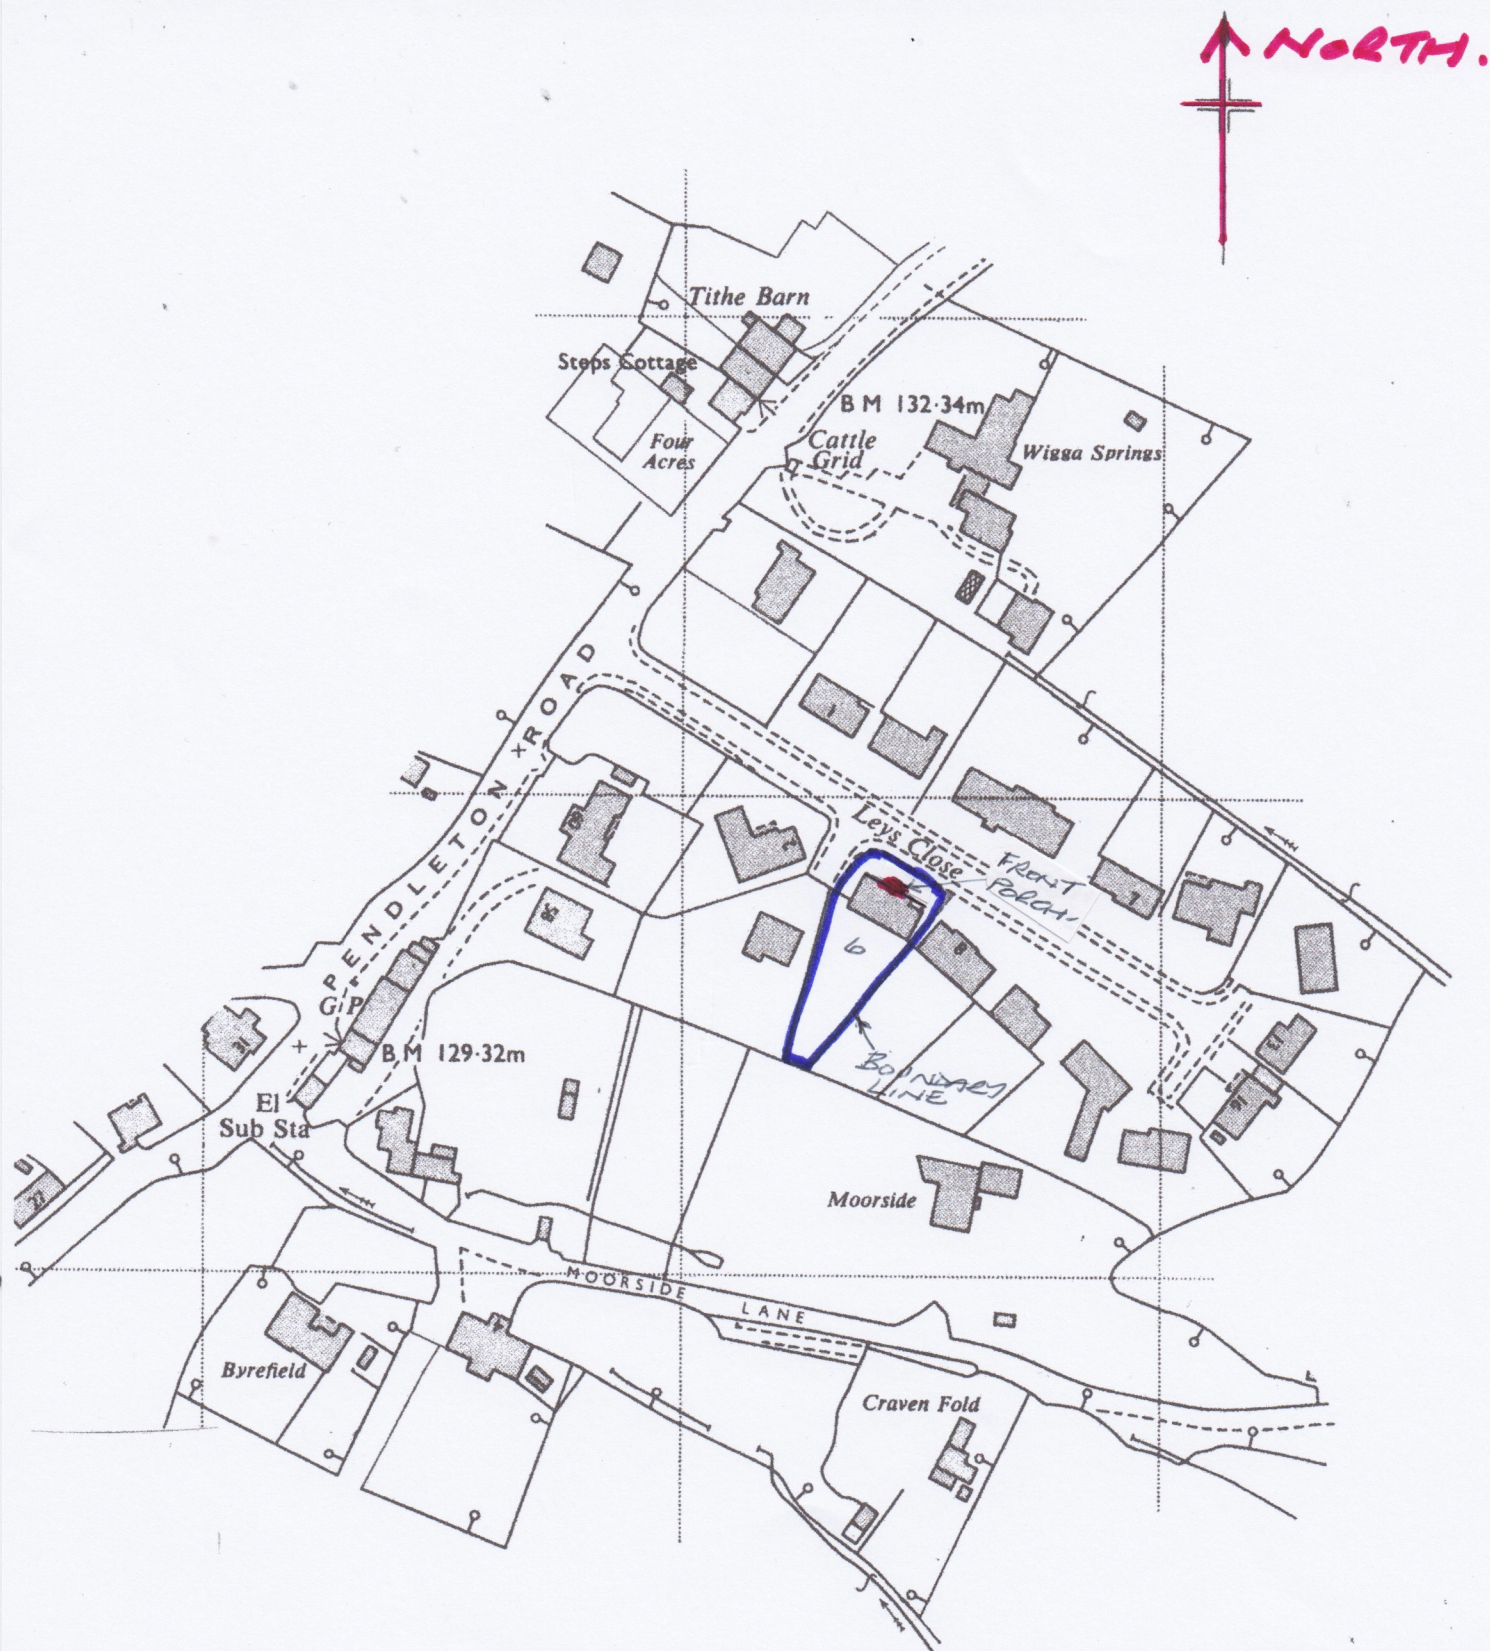

LOCATION PLAN

1:1250.

PORCH EXTENSION - 6 LEYS CLOSE.

WISWELL.