




This drawing is to be read in conjunction with the other drawings in this set. It is the responsibility of the client to ensure that all drawings are read and understood in their entirety. No part of this drawing may be reproduced or used in any form without the written permission of the author. The author accepts no liability for any errors or omissions in this drawing. The author is not responsible for any consequences arising from the use of this drawing.

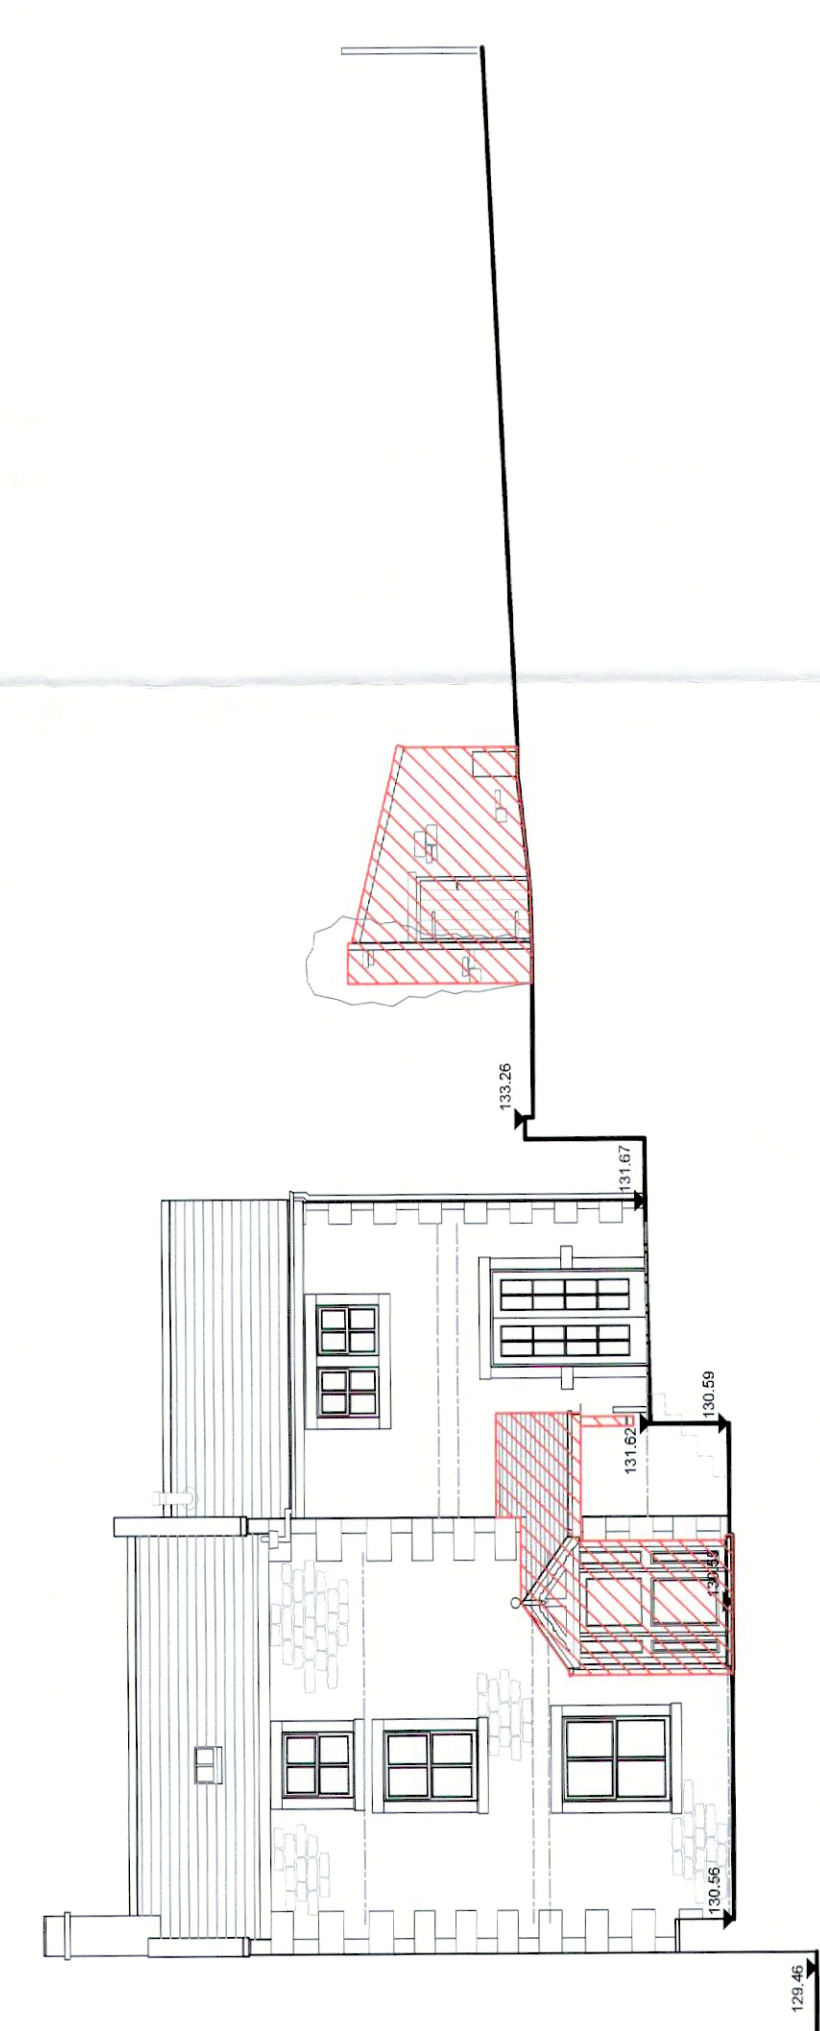


South Elevation

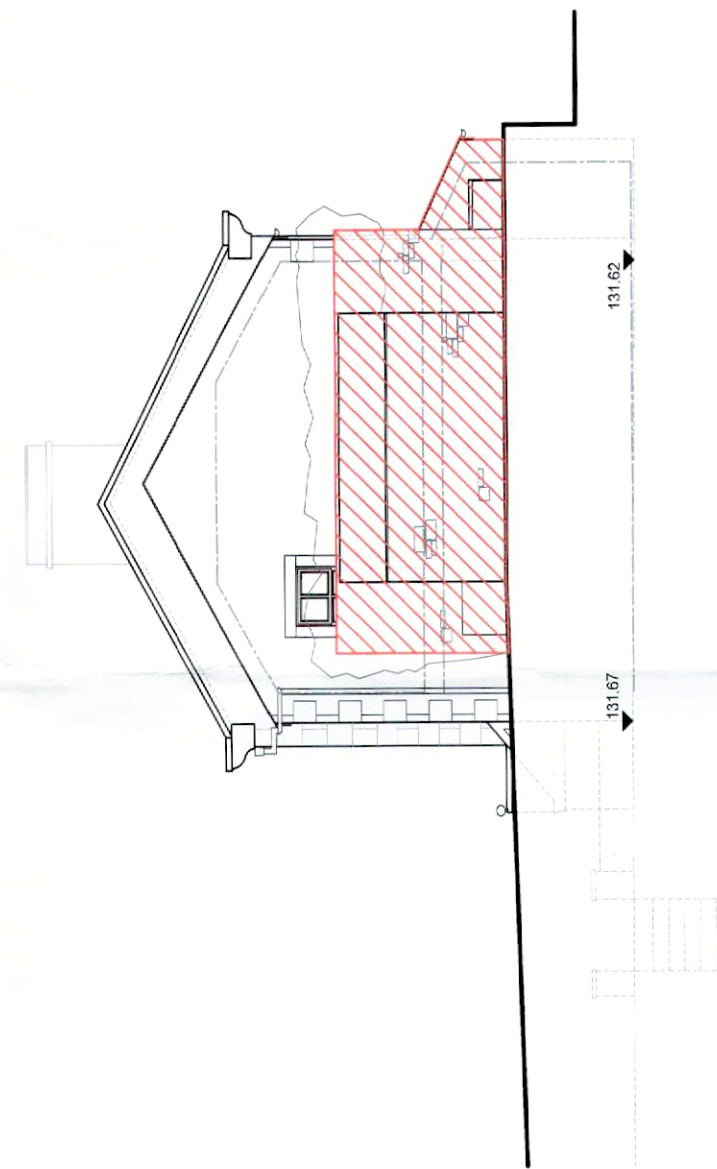


East Elevation

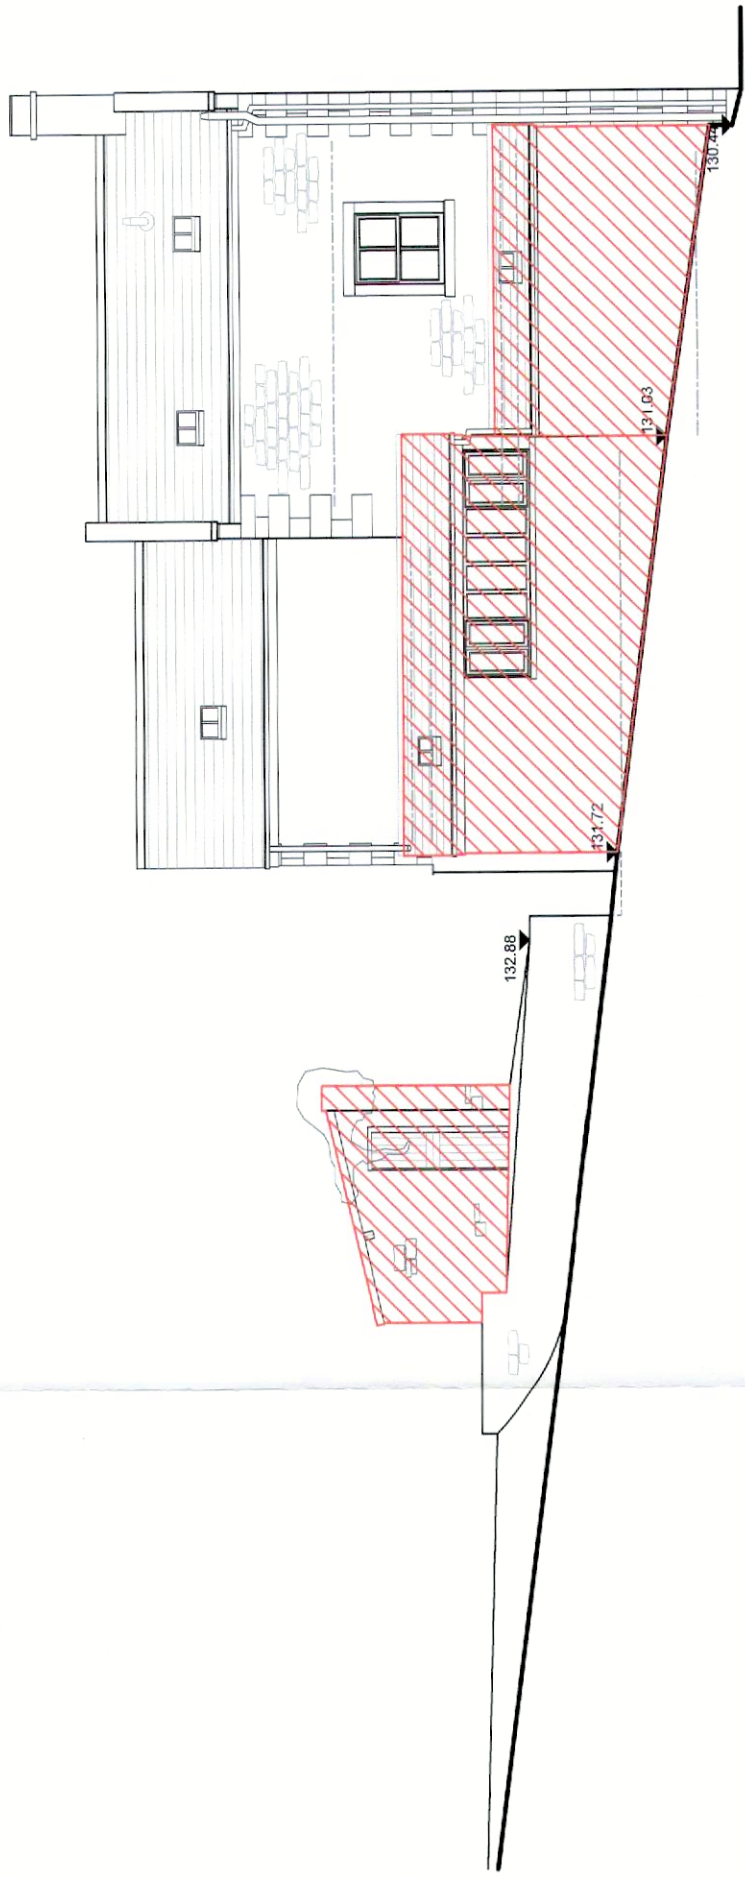

North Elevation

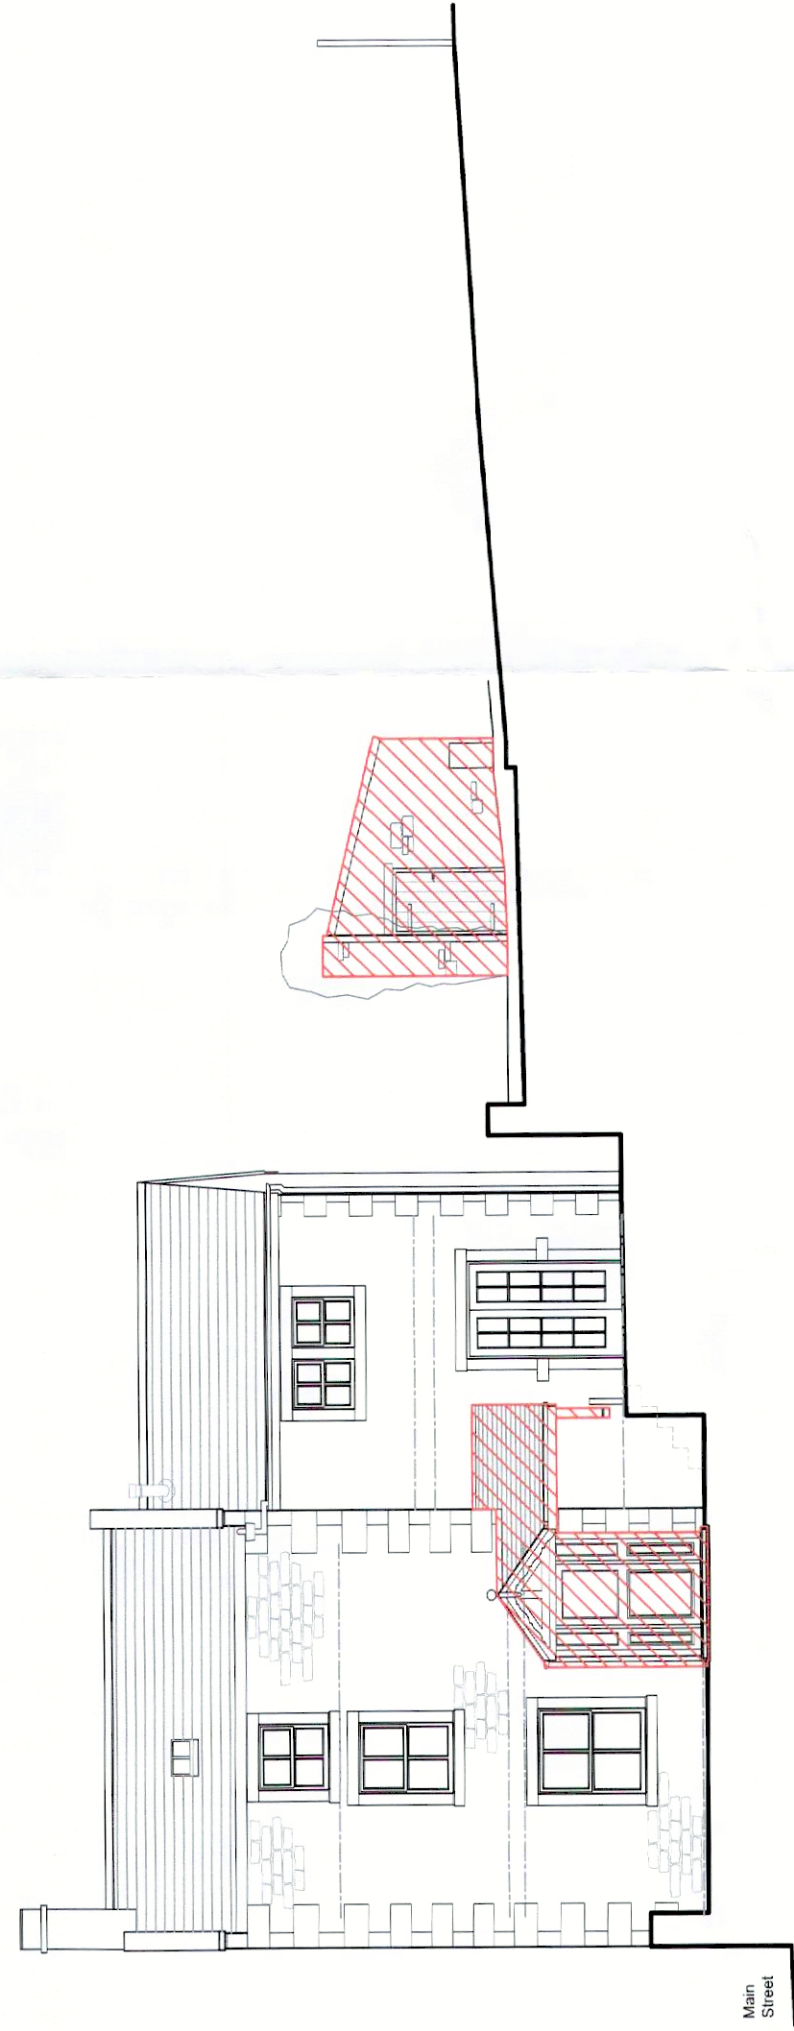


Site Section A-A

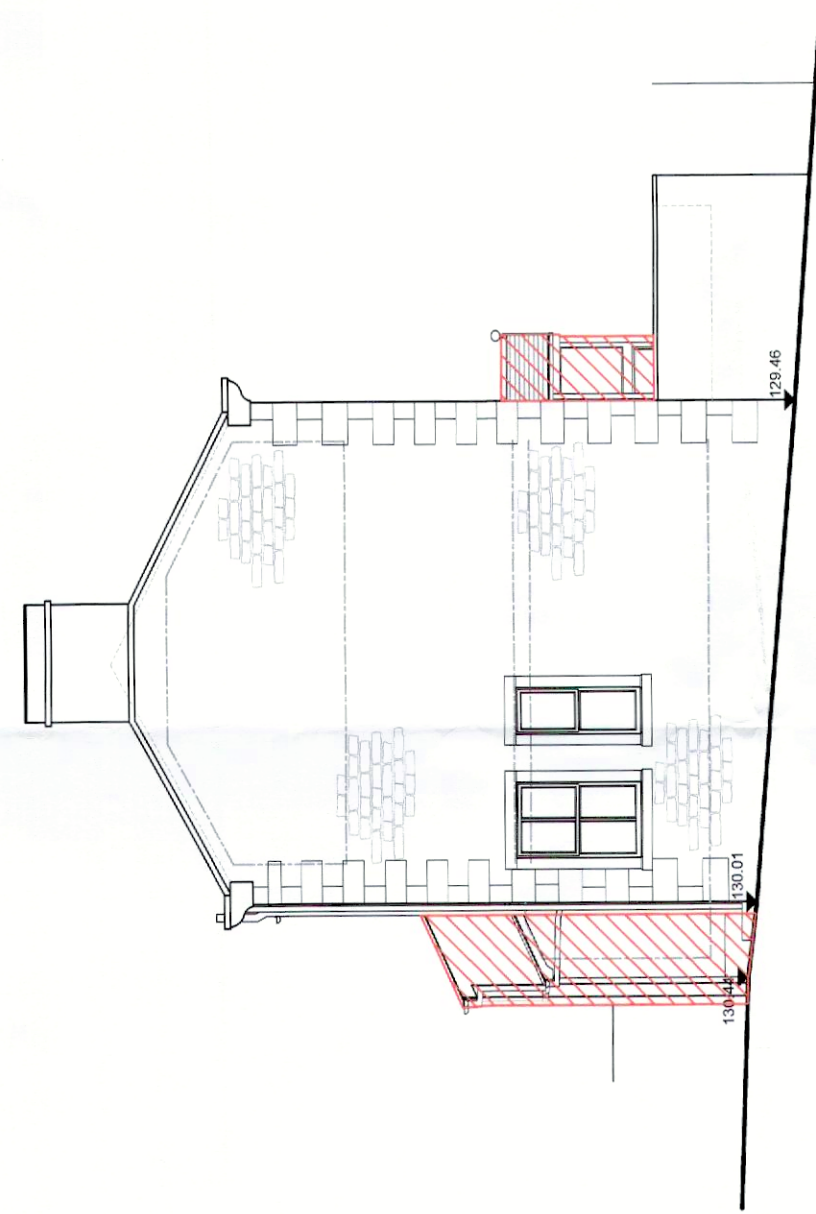


West Elevation


Indicates existing structures to be taken down

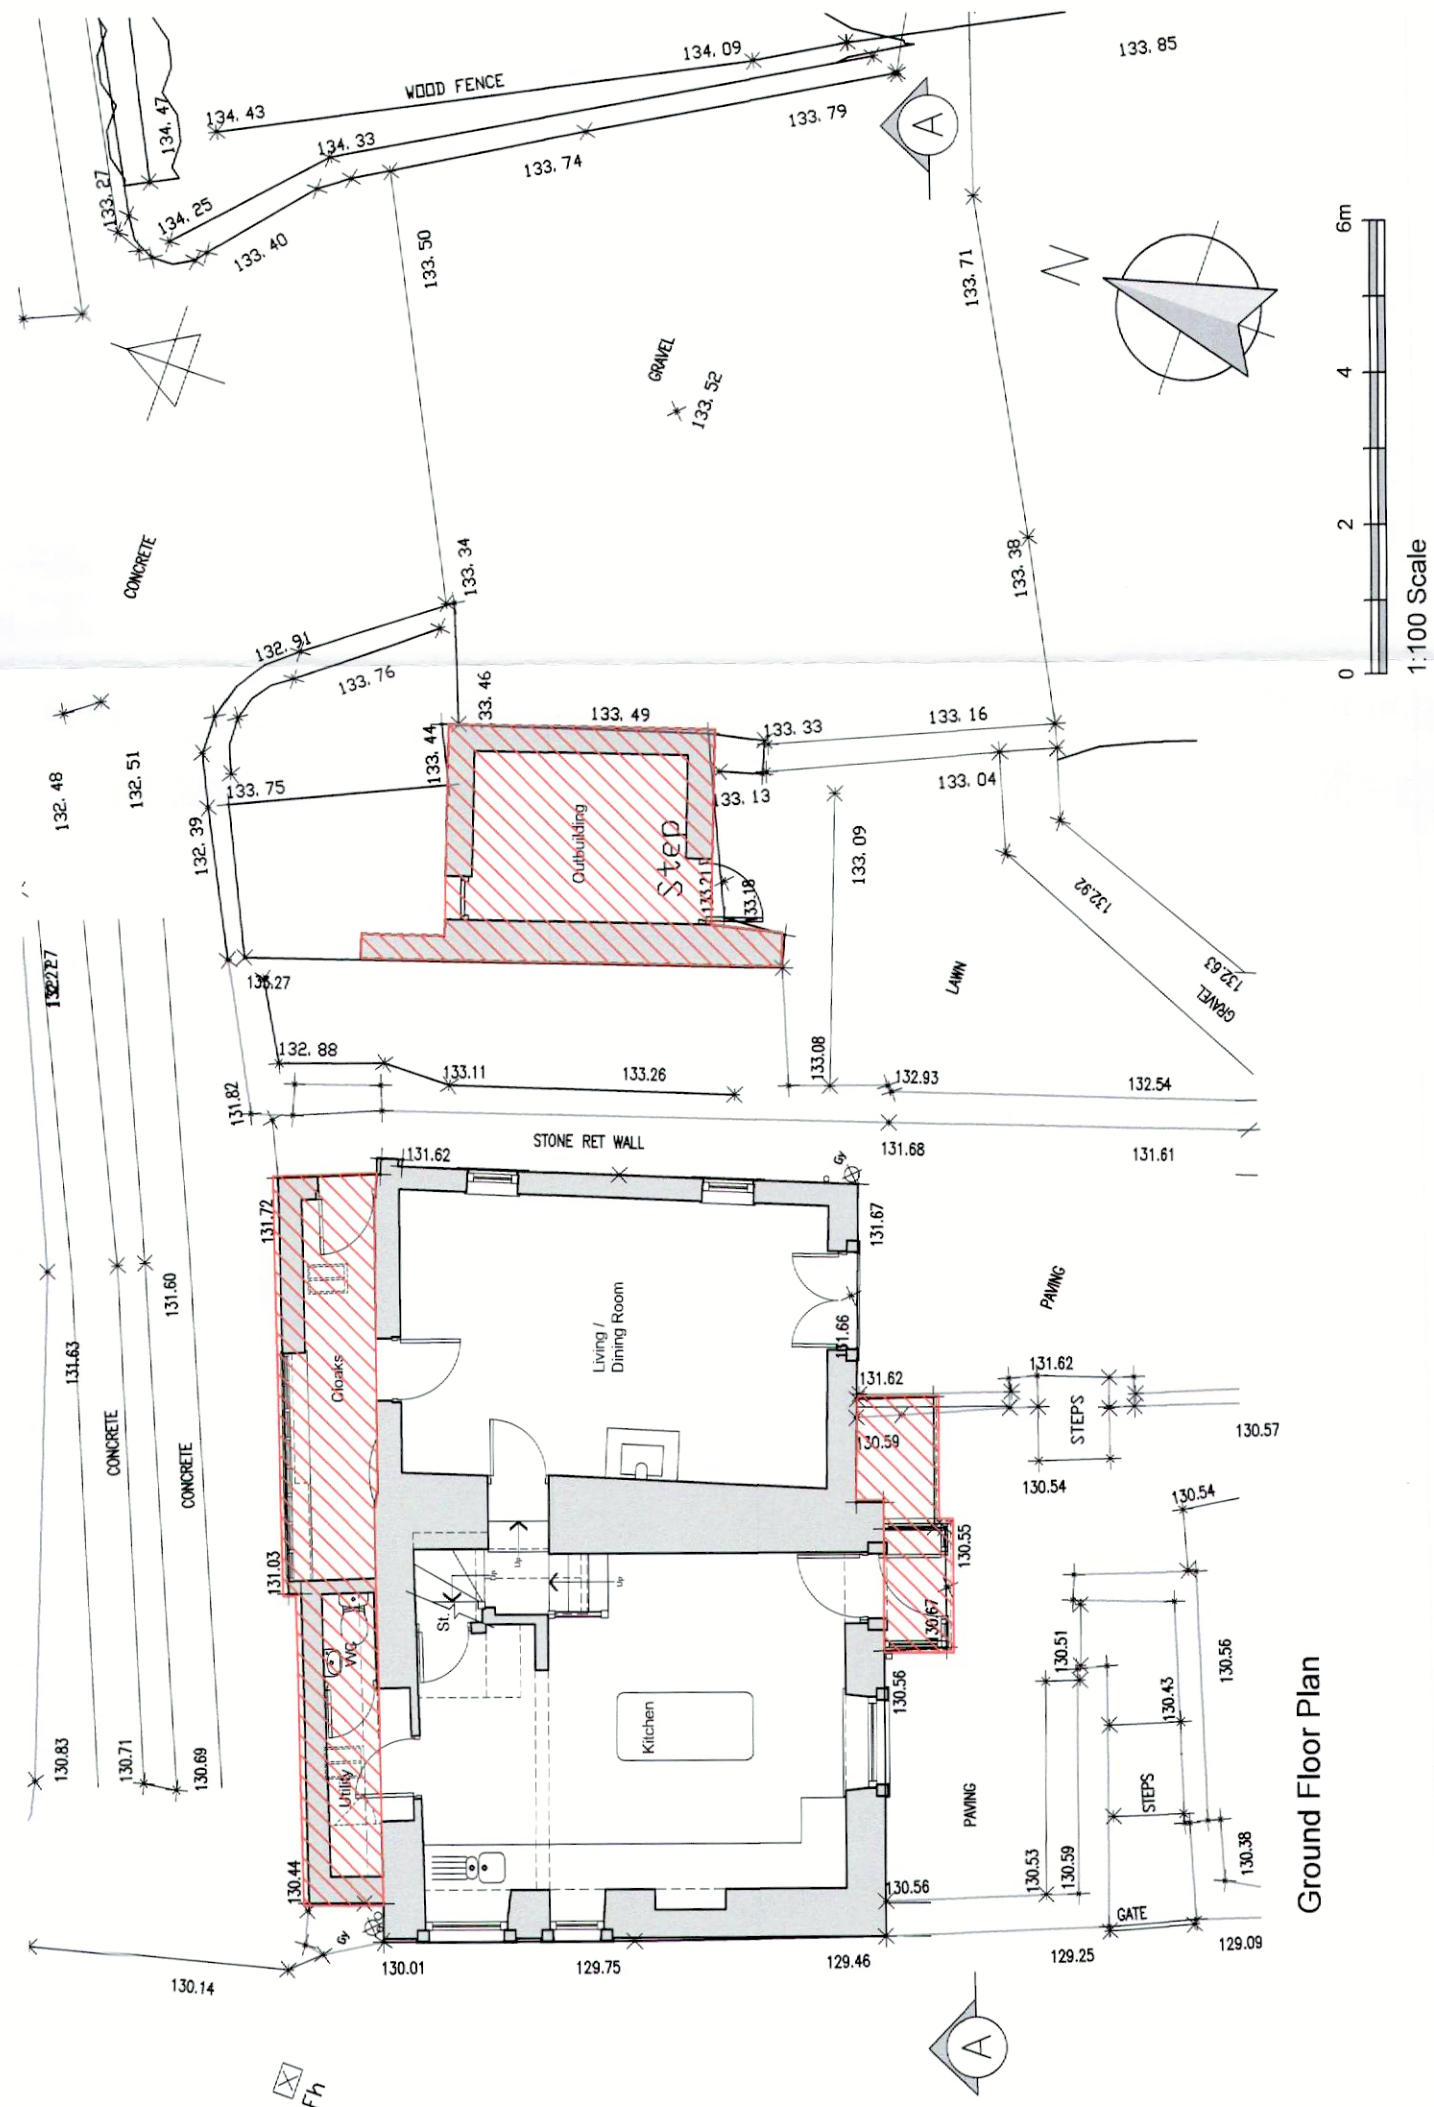

Ground Floor Plan

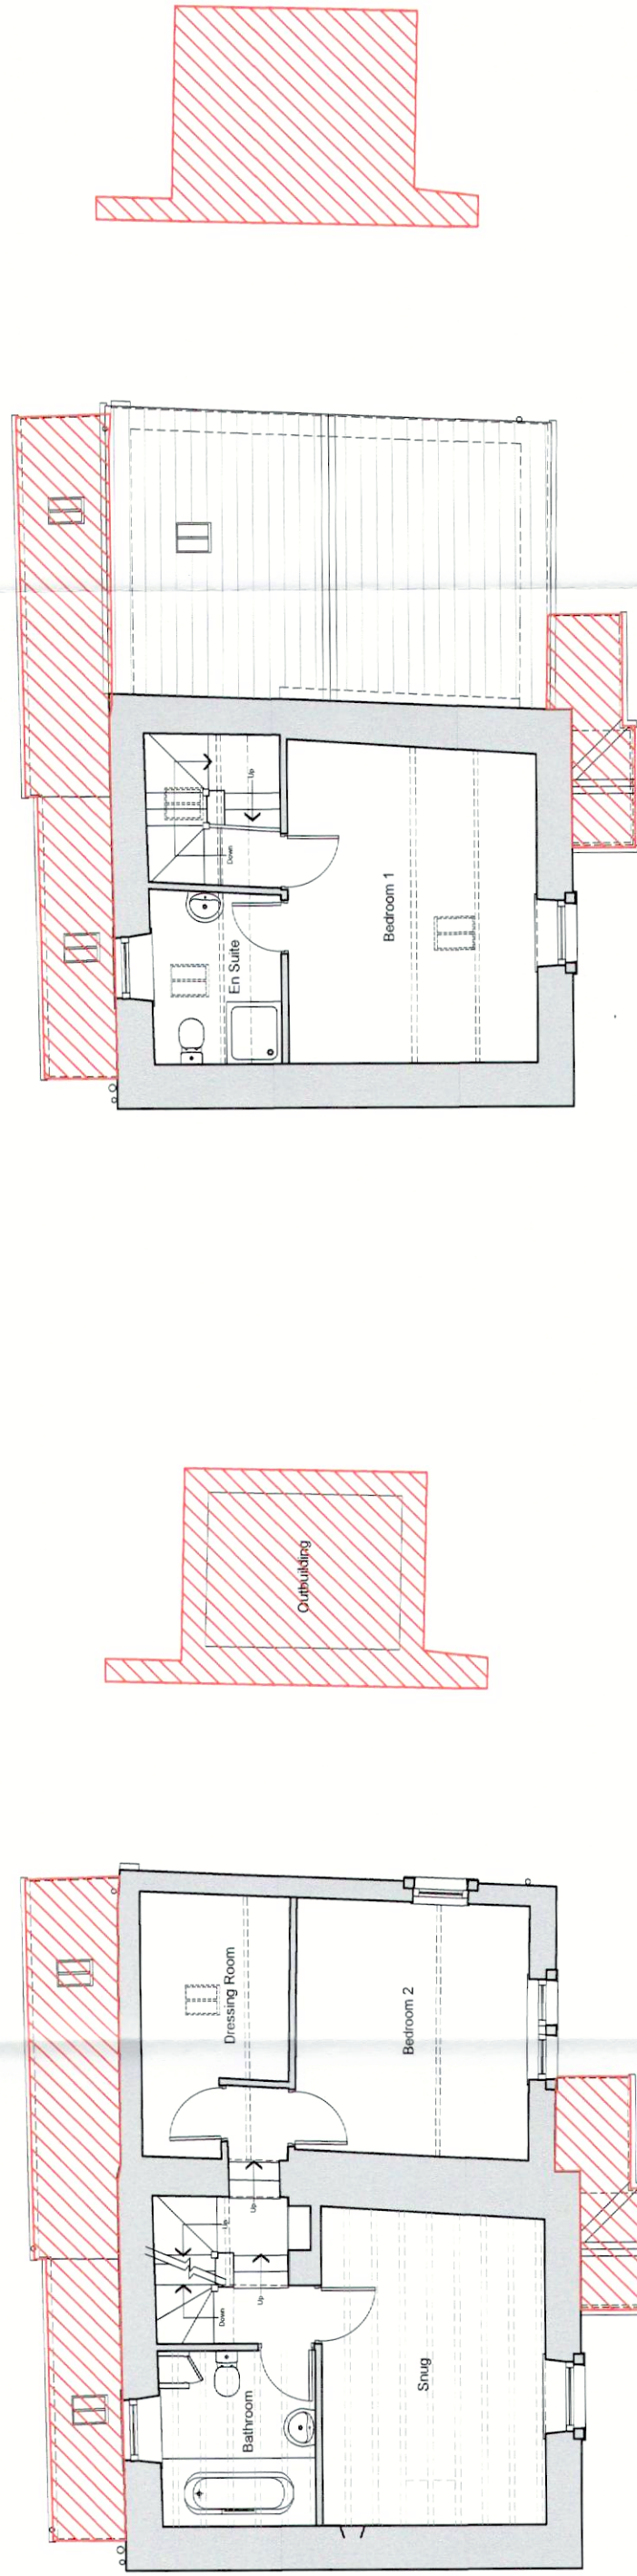

First Floor Plan

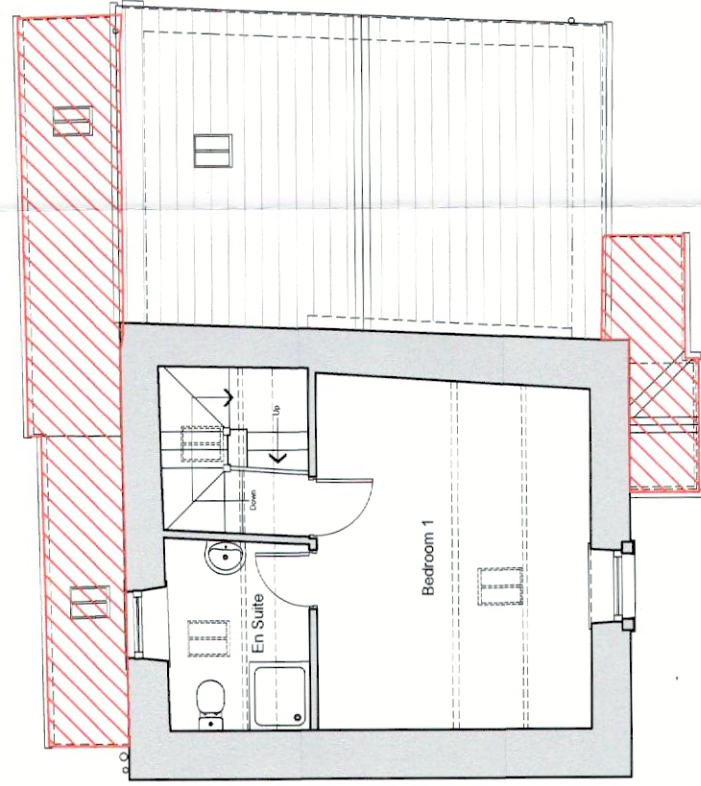

Second Floor Plan

REVISIONS:
Rev A - Site section A-A added to sheet. Outbuilding indicated to plans and elevation. Sheet size amended to A1. - 26.09.22 - NE
Rev B - Structures to be taken down indicated. - 21.12.22 - NE

Client	Mr Simon Cherry
Job Title	Proposed Alterations and Extension to Cherry Hall Main Street Grindleton
Scale	1:100 @ A1
Date	Sept 2022
Drawn	RS

Existing Plans, Section A-A and Elevations