


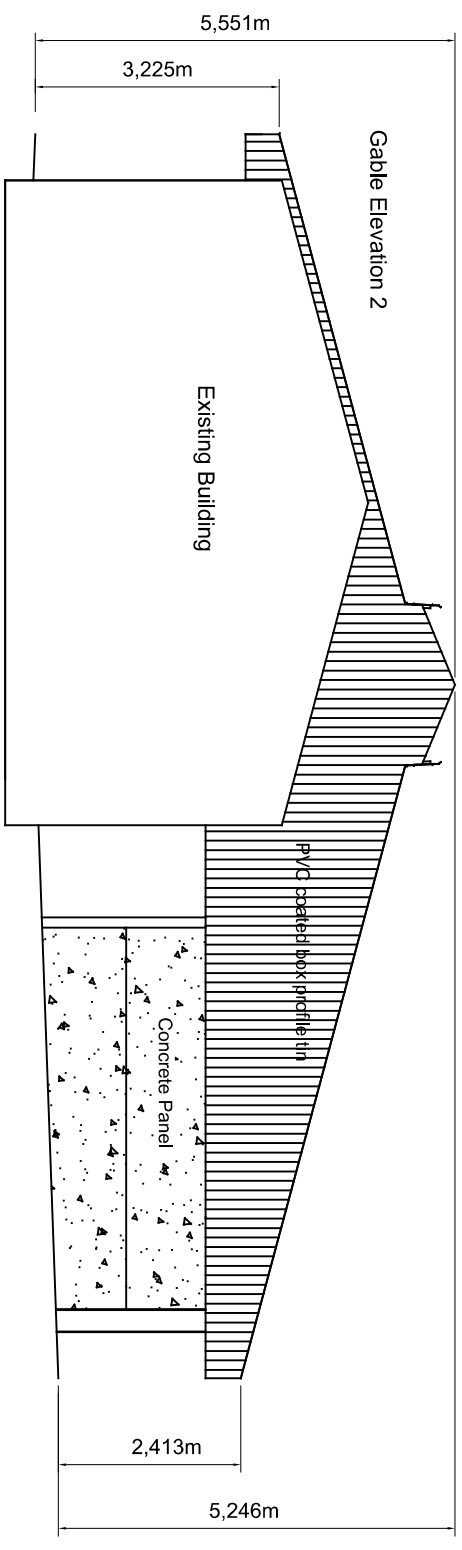


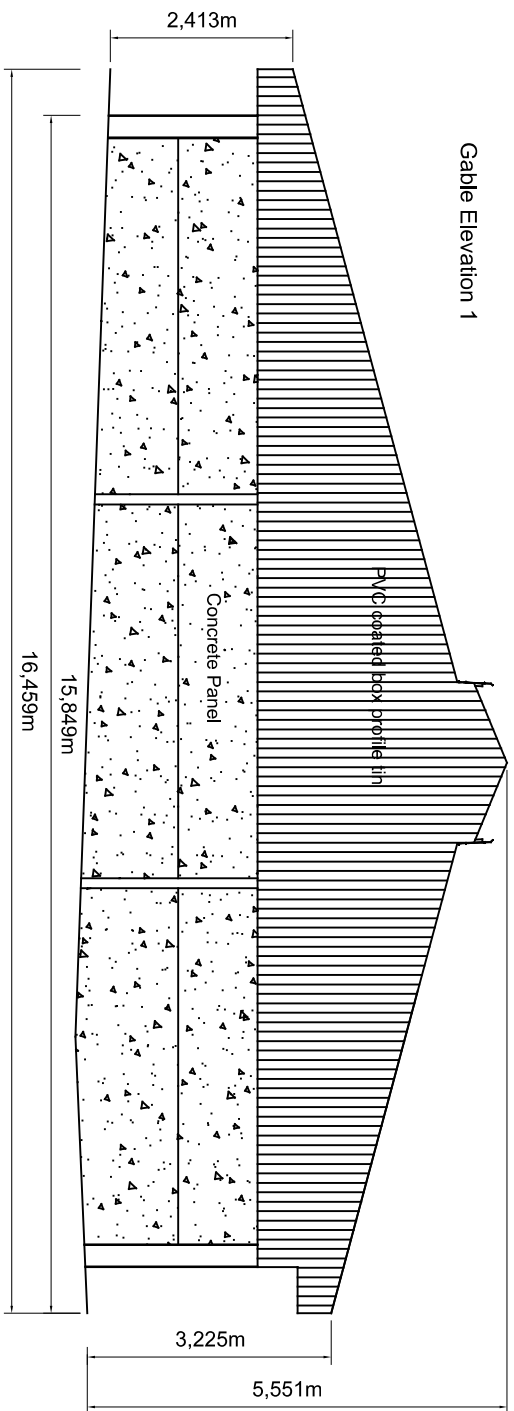

Side Elevation 1

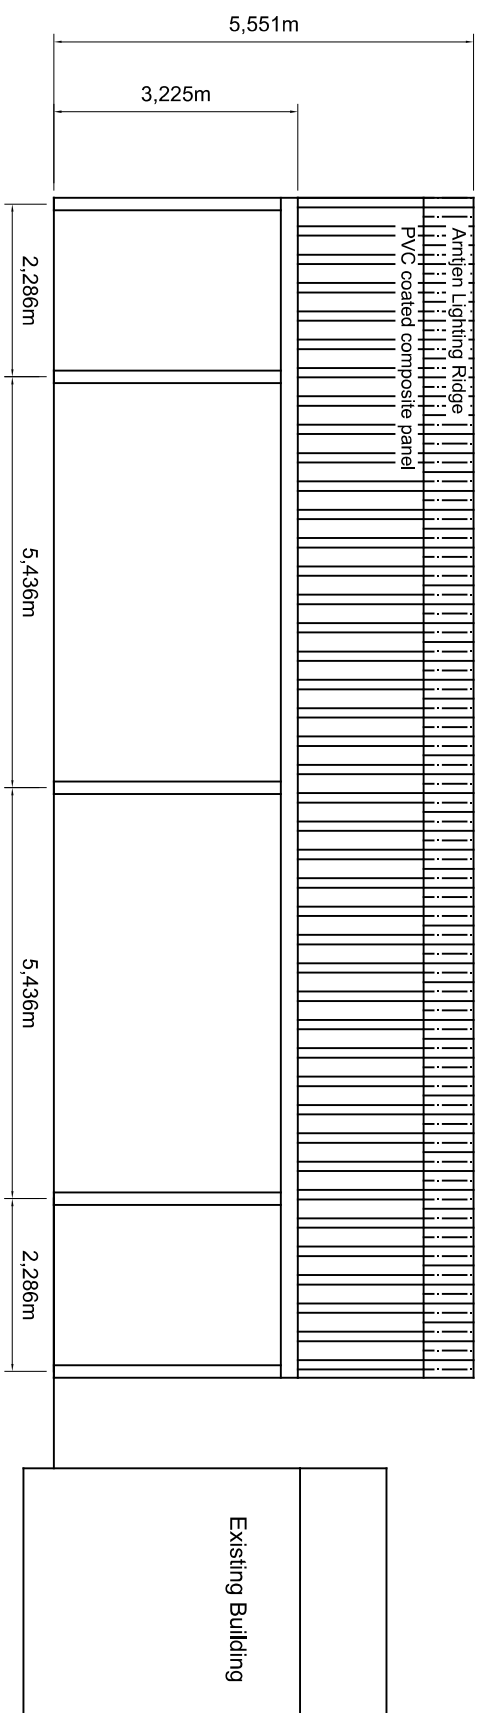

Side Elevation 2

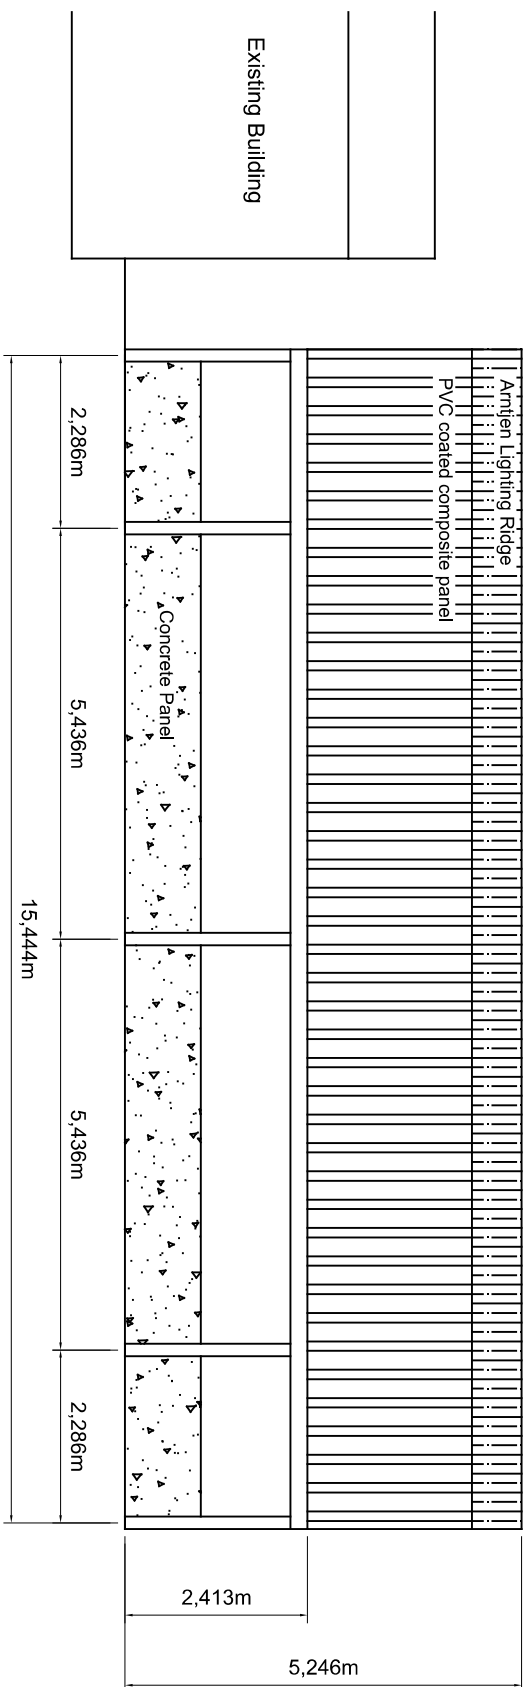

CLIENT	David Newbould Slack Farm Clitheroe BB7 4JF
PROJECT	Proposed Building 15.444 x 16.459 x 3.658m
SCALE	1:100 A3
DRAWING NO	GP46884A PL
DRAWN BY	G POOLEY