


**Land off Blackburn Road, Longridge – On site Lowered Footway (W), vehicular crossing and kerb details - Plan 12**

Scale 1 : 20 at A4

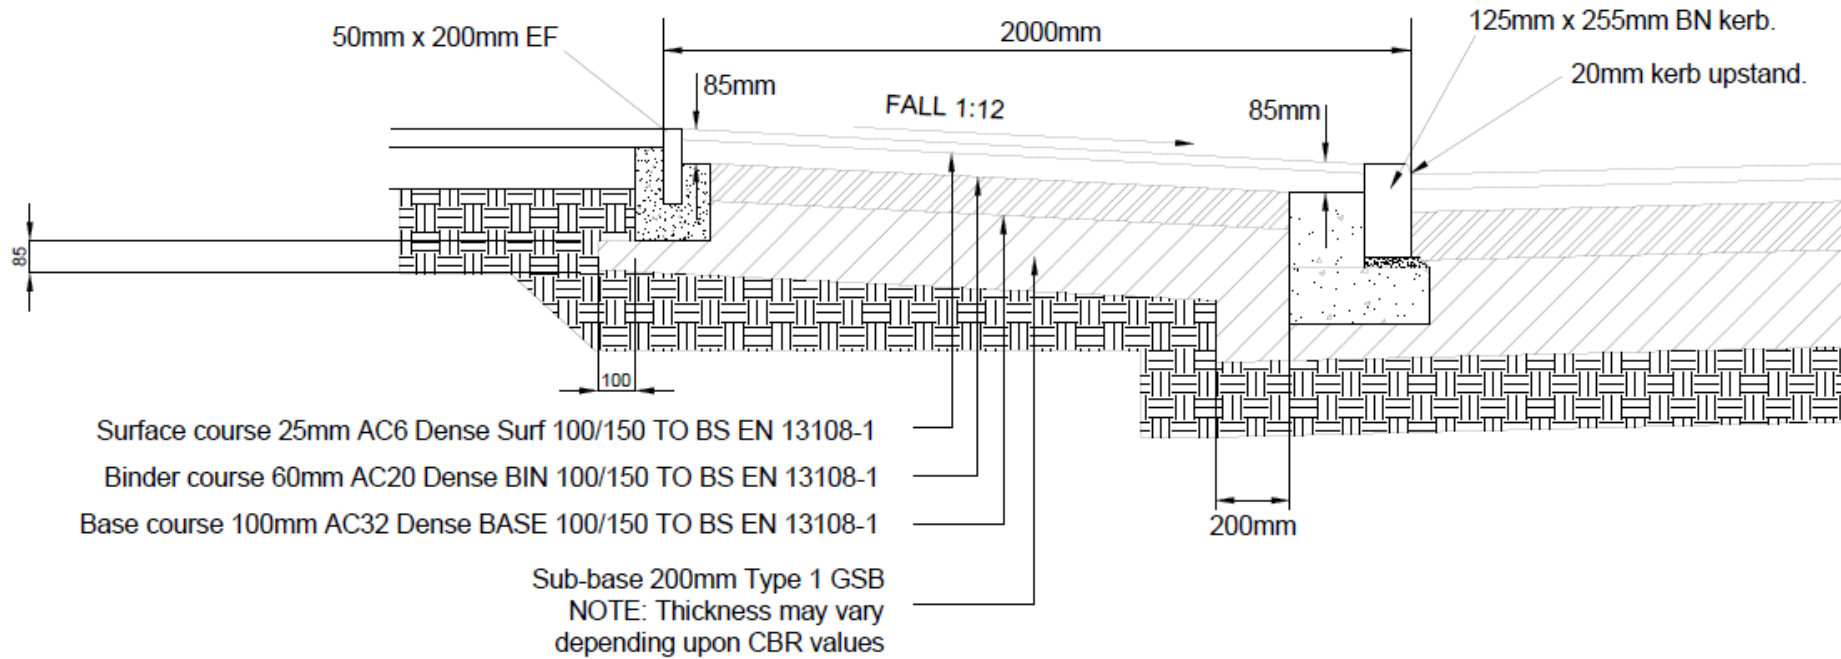

CBR VALUE	CAPPING LAYER THICKNESS	TYPE 1 GSB
5% AND ABOVE	N/A	225mm
2% > 5%.	350mm	150mm
- 2%.	600mm	150mm