



Land off Blackburn Road, Longridge – Existing and Proposed Site Section A-A

Scale 1 : 500

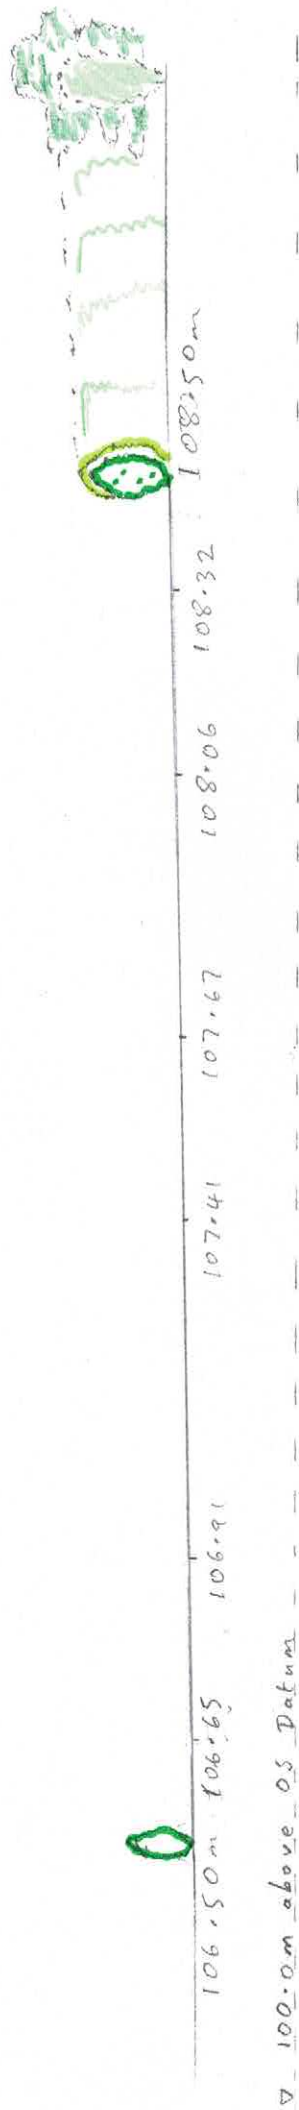

Existing Cross Section A-A

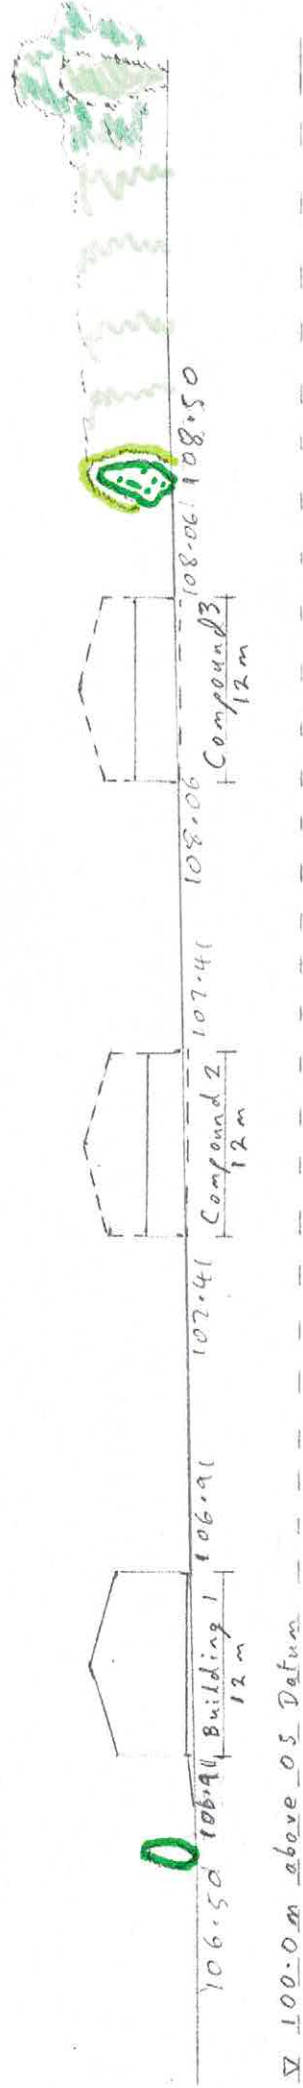

Proposed Cross Section A-A