

NOTES:




1 3D View 5



2 3D View 6



3 3D View 7

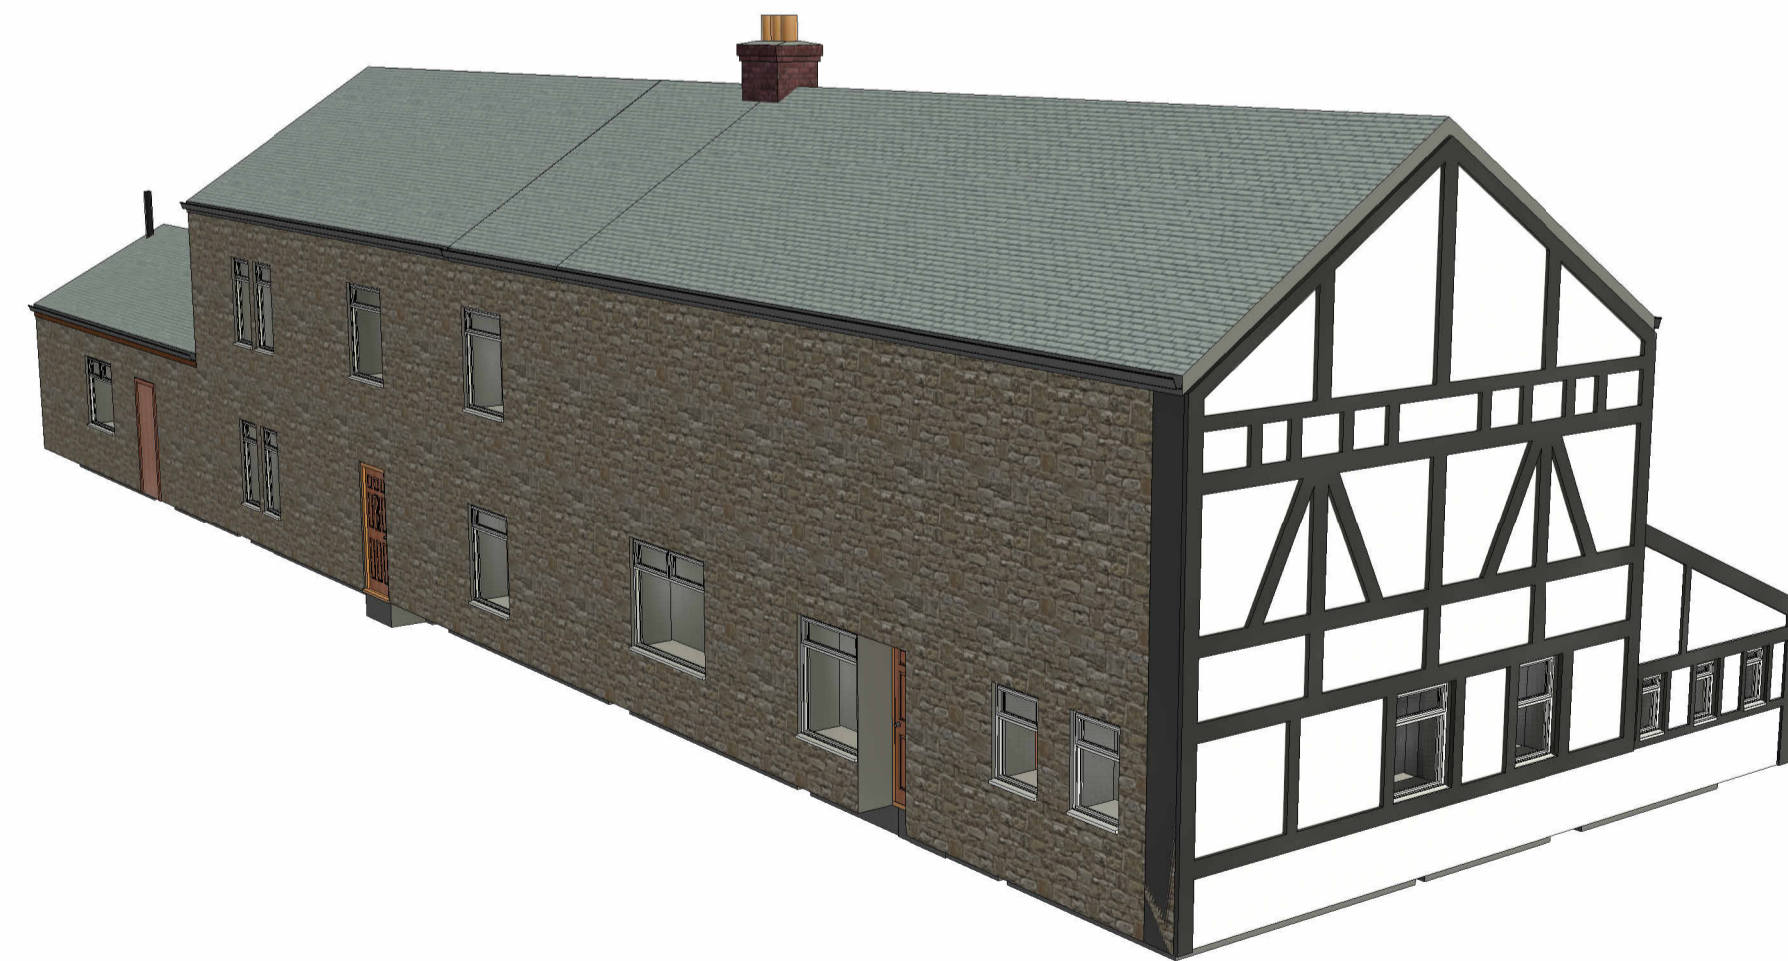

4 3D View 8

No.	Description	Date

CLIENT: Fortis Hospitality Solutions
The Black Bull
Old Langho Road
Old Langho
Blackburn
BB6 8AW

PROJECT: PROPOSED DEMOLITIONS
AND CONSTRUCTION OF A
SINGLE STOREY KITCHEN
EXTENSION

SHEET: PROPOSED 3D VISUALS

Project number PHA/886

Date 09/02/24

Drawn by LW

Checked by PH

A5.2

Scale

Sheet size A1