
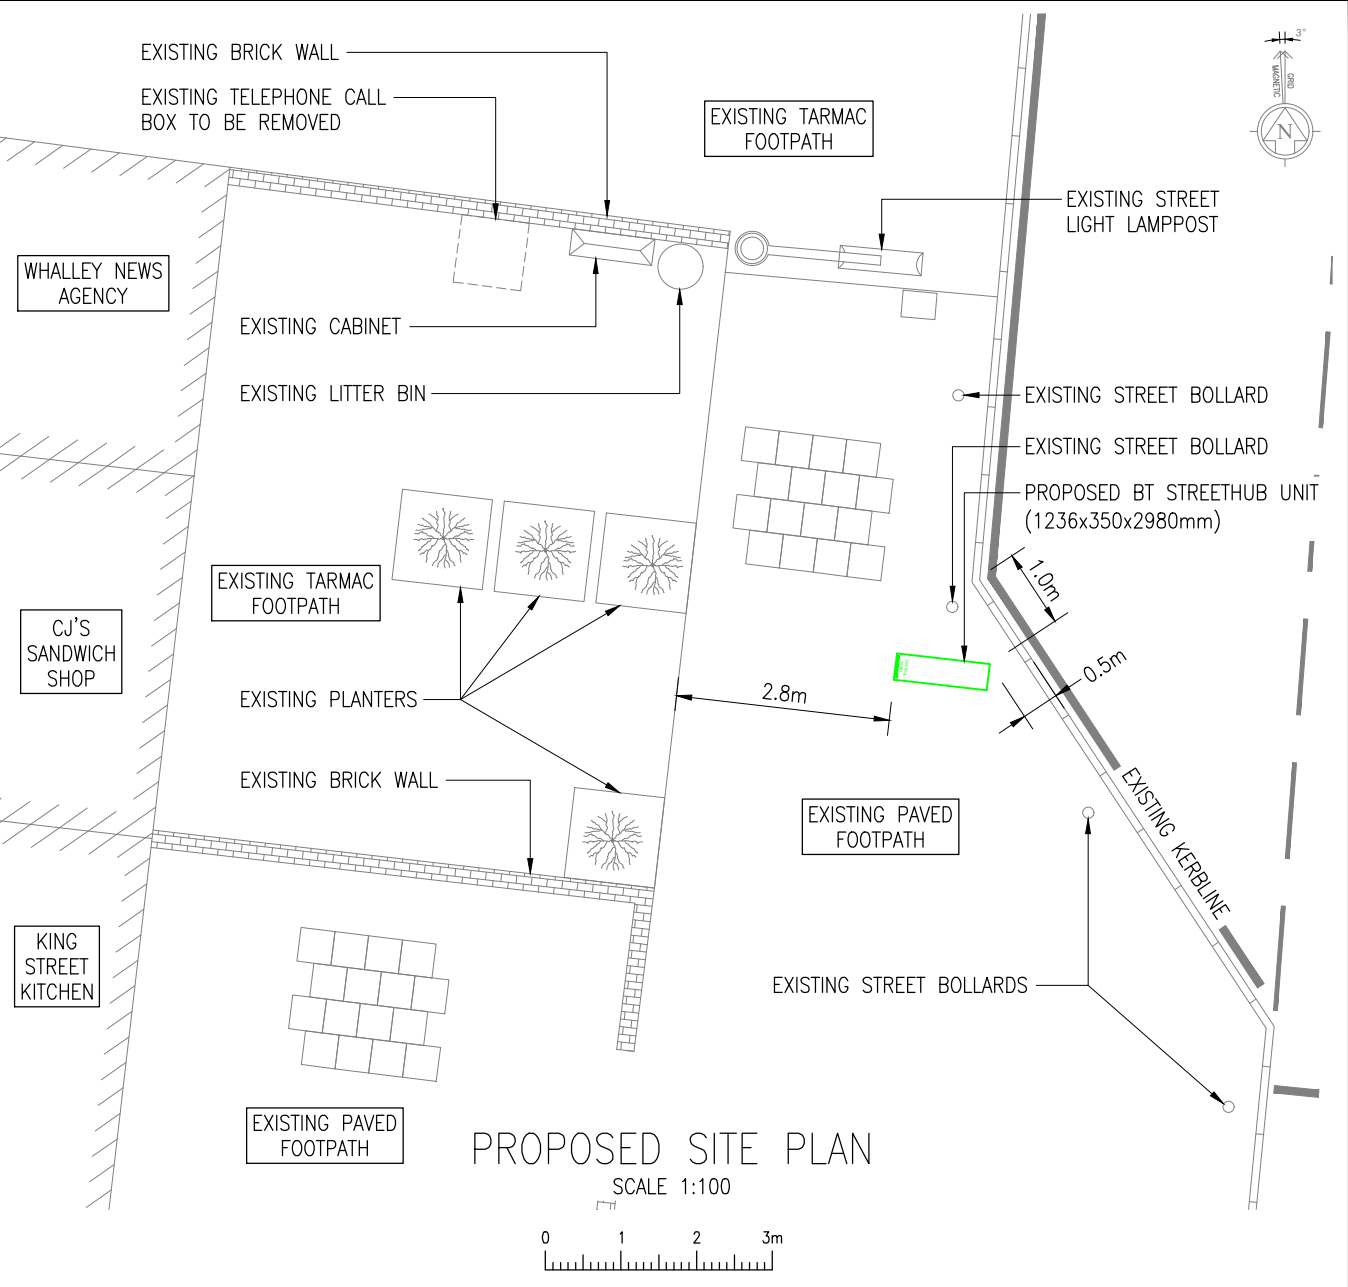
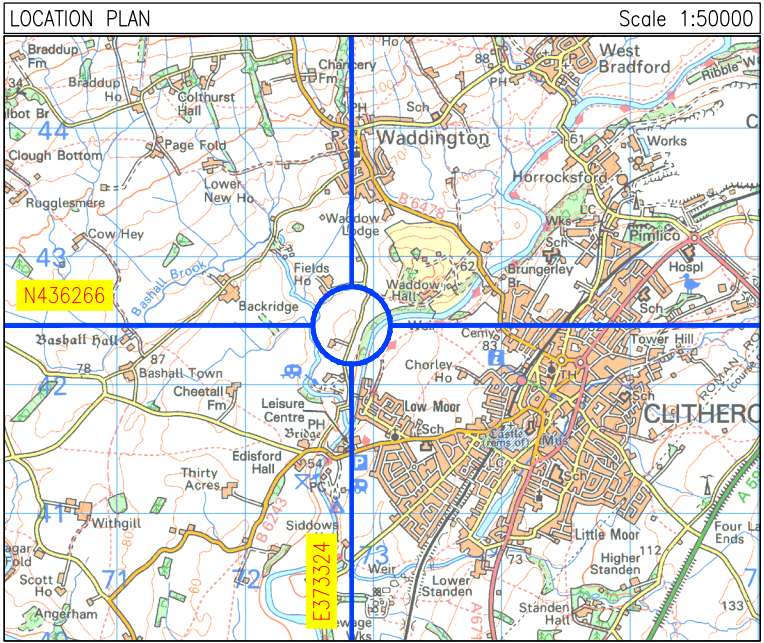


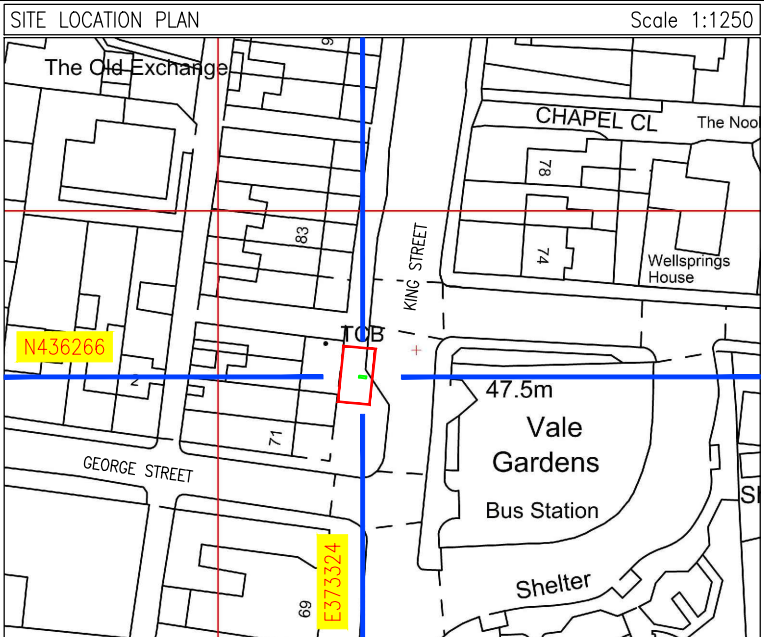

A	FIRST ISSUE					AGM	01.12.22
REV	DESCRIPTION					BY	DATE
SCALE AS SHOWN WHEN PRINTED AT A4		DRAWN	APS	CHECKED	AGM	ALL DIMENSIONS IN METRES U.N.O.	
		DATE	29.11.22	DATE	01.12.22		
LOCATION PLAN - Digital Mapping Solutions from Dotted Eyes. © Crown Copyright 2021. All rights reserved Licence number 100019918							
SITE BLOCK PLAN - Digital Mapping Solutions from Promap © Crown Copyright 2021. All rights reserved Licence number 100022432							

DRAWING TITLE
**BT STREETHUB
CLT-205**

ADDRESS
**75/77 KING STREET
WHALLEY
CLITHEROE
BB7 9SW**