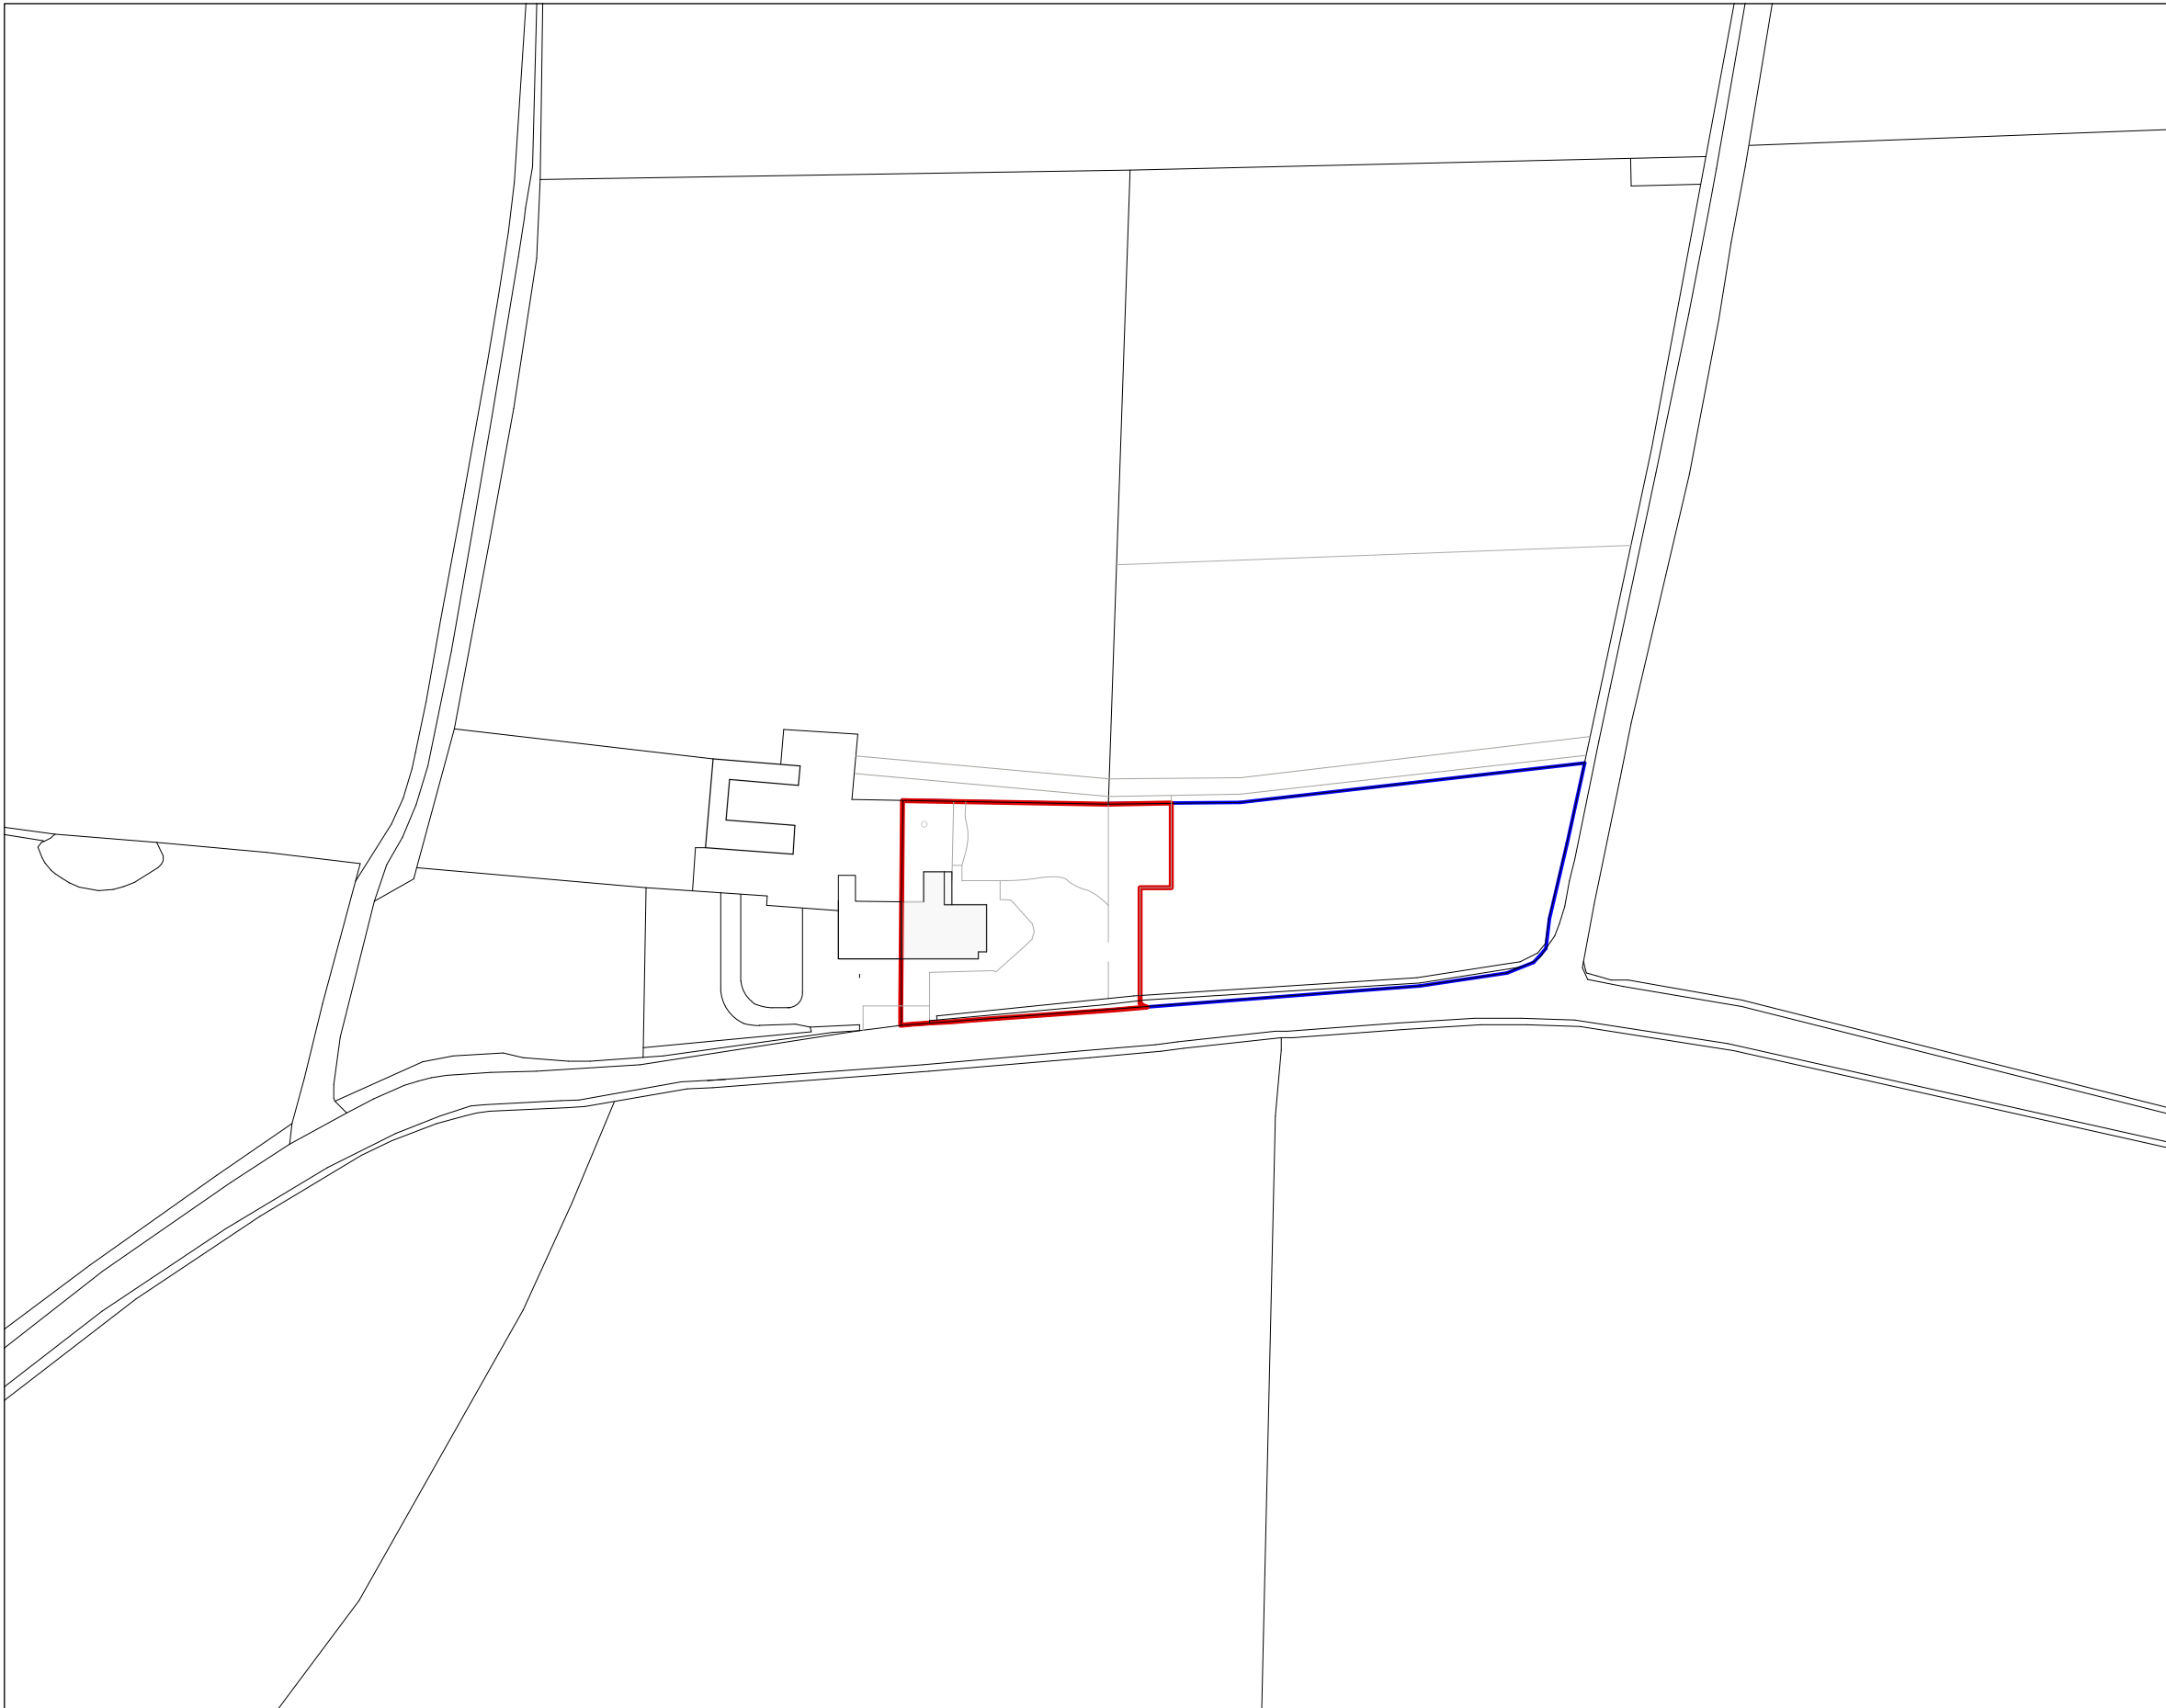


LANESIDE HOUSE
BOLTON BY BOWLAND
BD23 4SL

E:379237.4
N:453660.4
OS: SD 7923 5366

1:1250 @ A1

LH-G-002