


1 Visibility Splays
1:500 @ A1

An automatic traffic count has been undertaken between Wednesday 18th – Tuesday 24th November 2020 at the proposed site access. 85%ile speeds are recorded north-east bound 43.5mph and south-west bound 44.7mph which requires splays of 117m and 123m respectively, with a set back distance from the give way line of 2m.

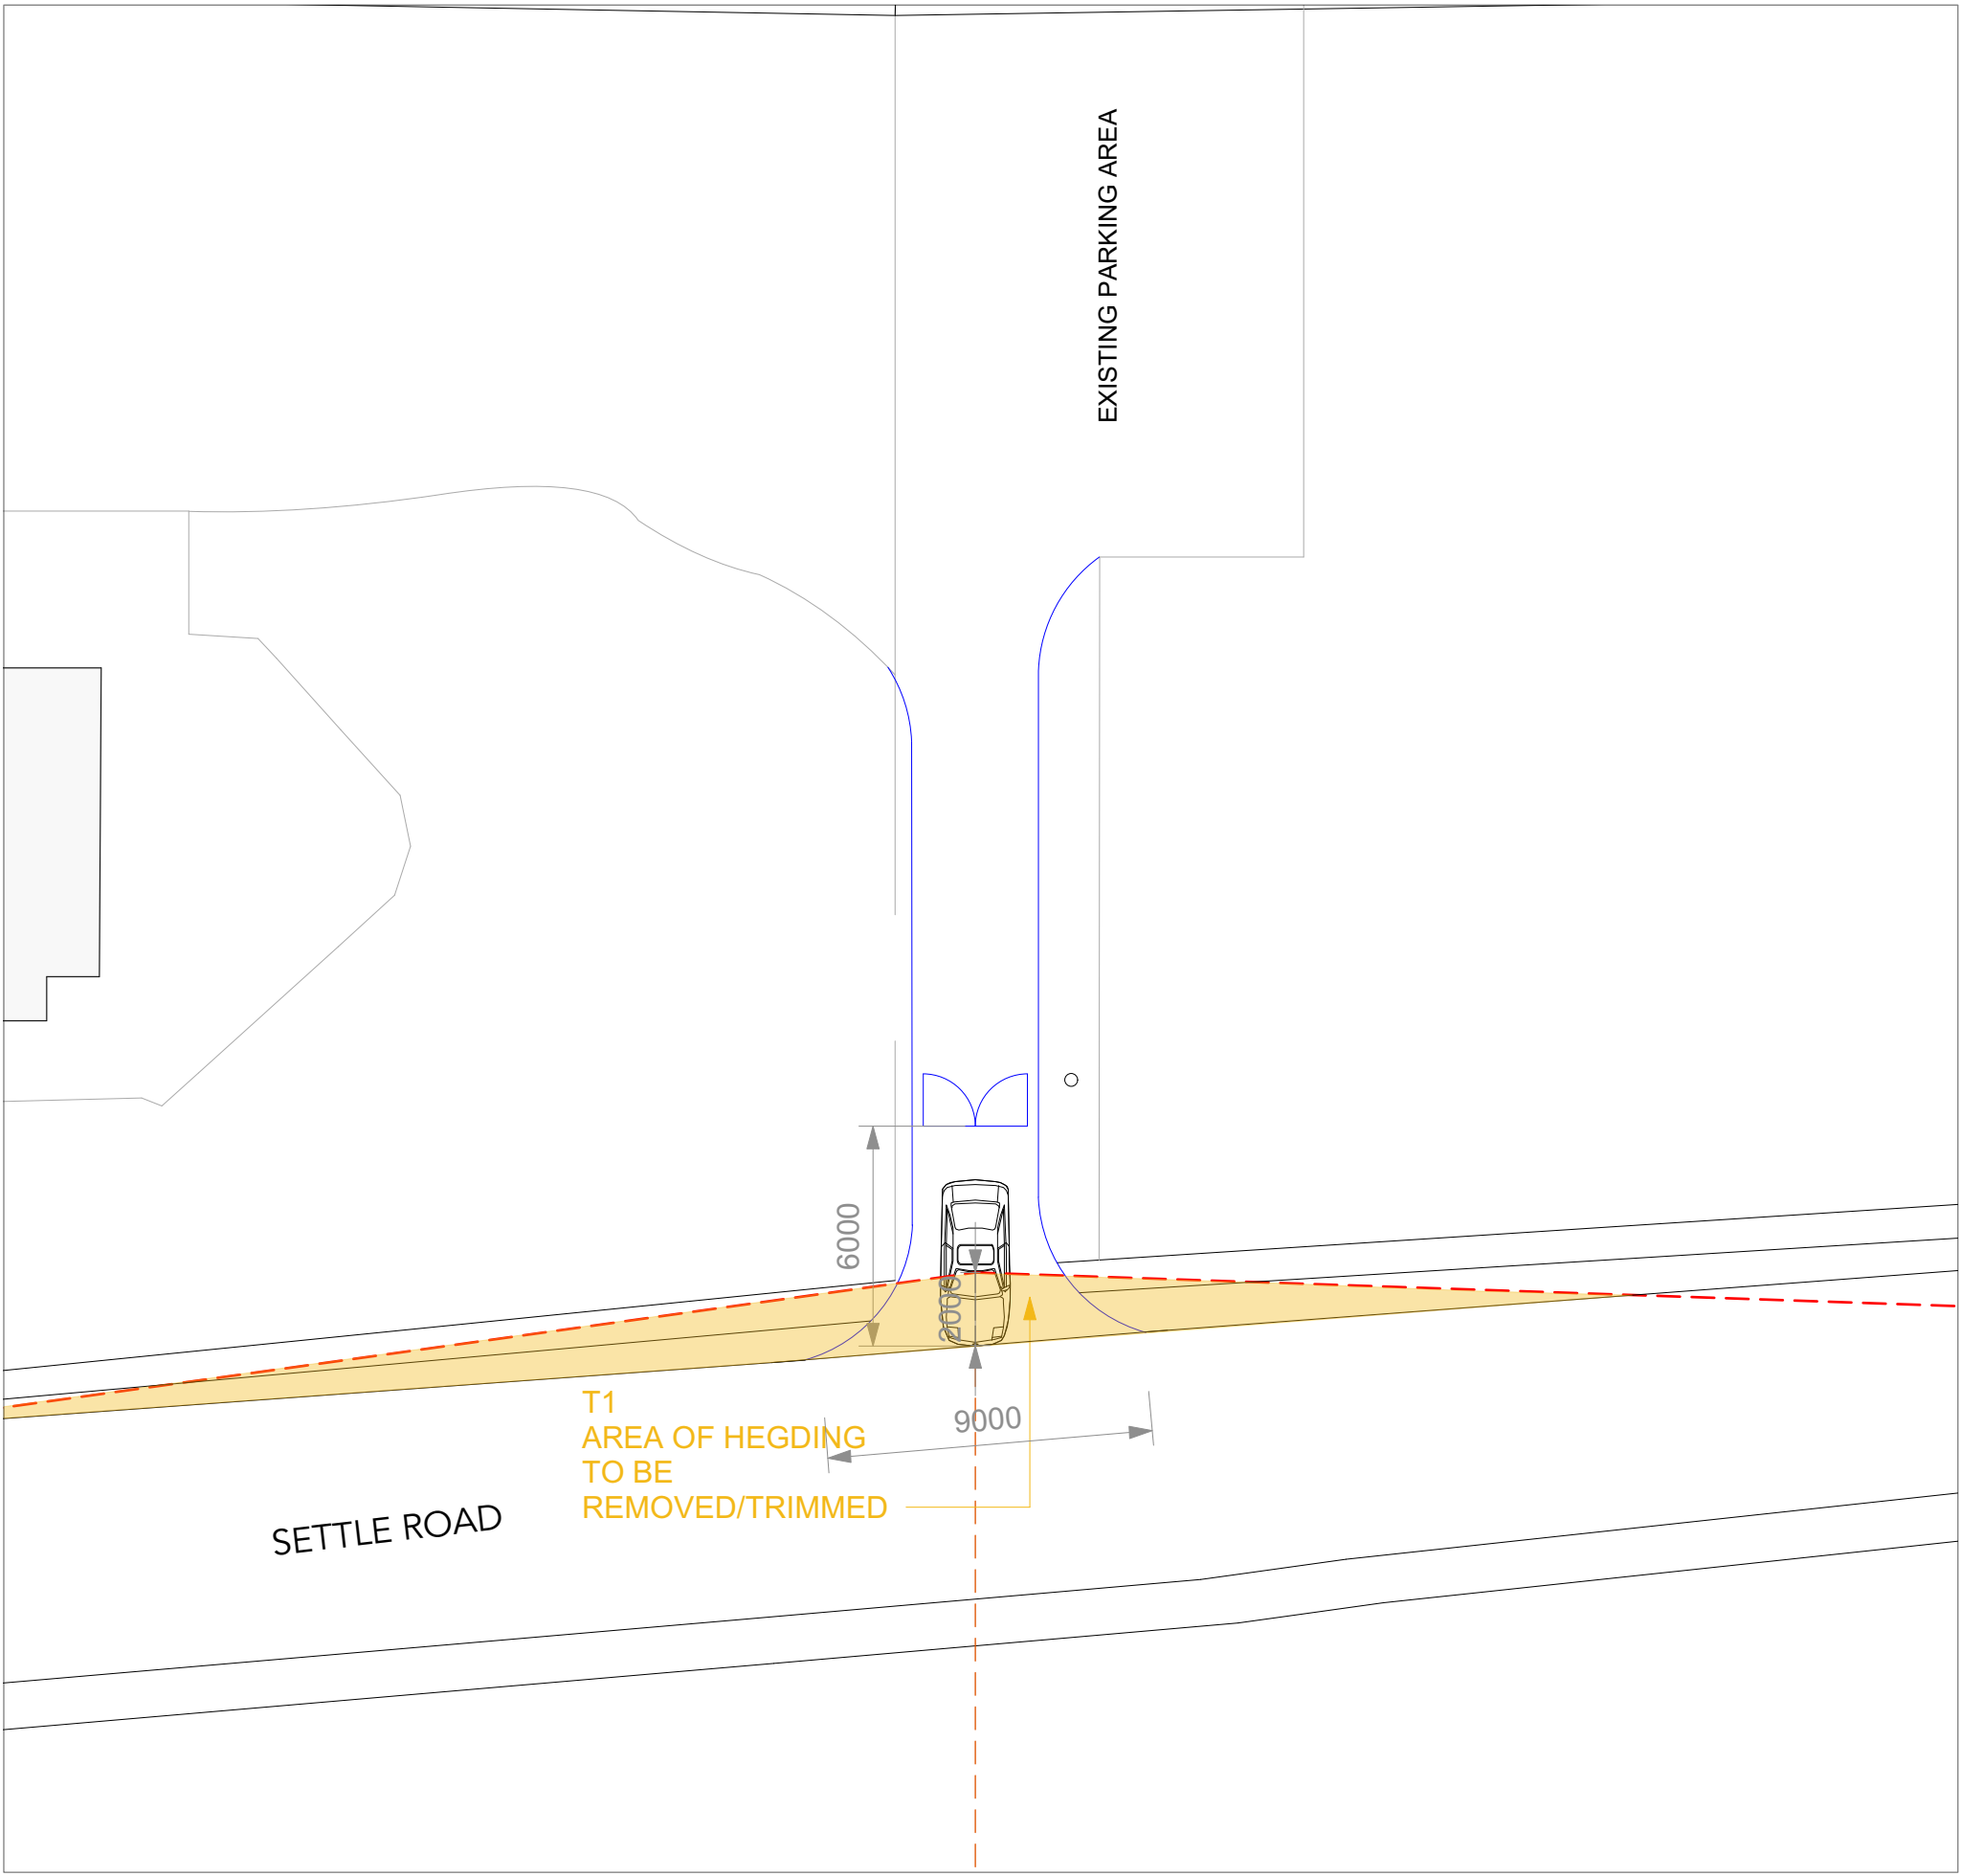

2 Visibility Splays
1:200 @ A1