


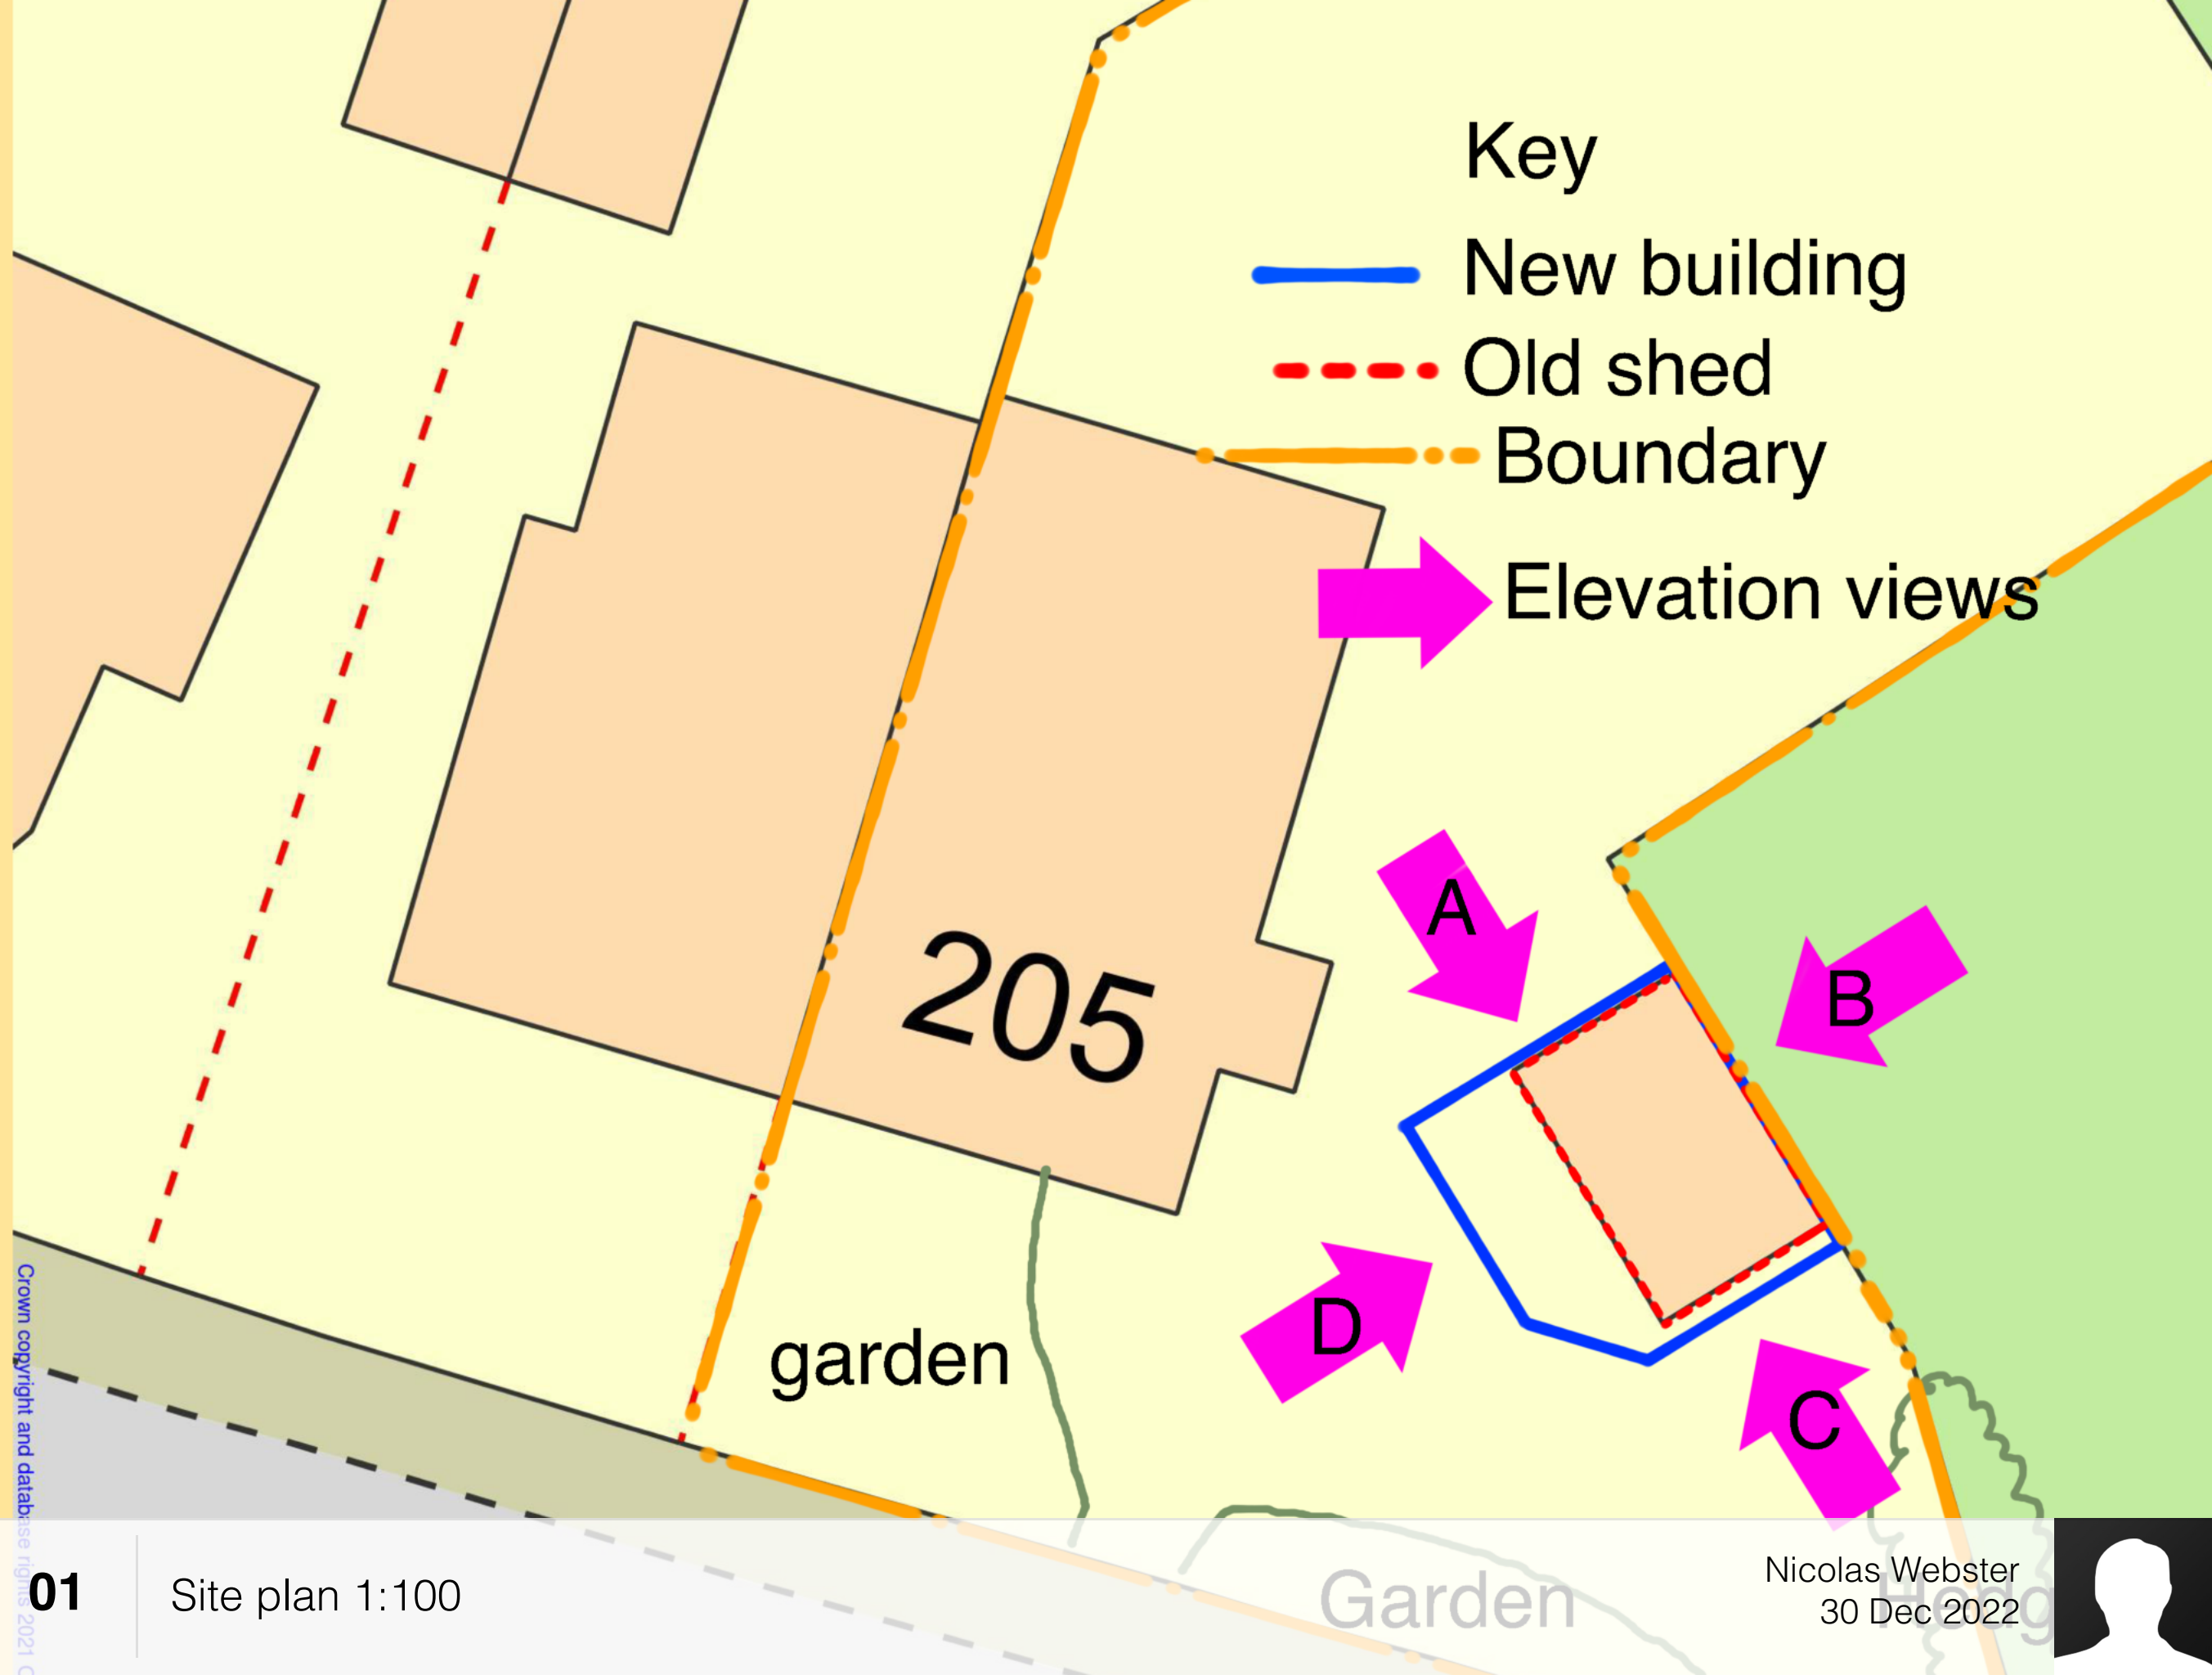

Key

— New building

- - - Old shed

- . - Boundary

→ Elevation views

205

A

B



D


C

garden


Garden




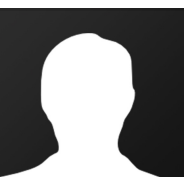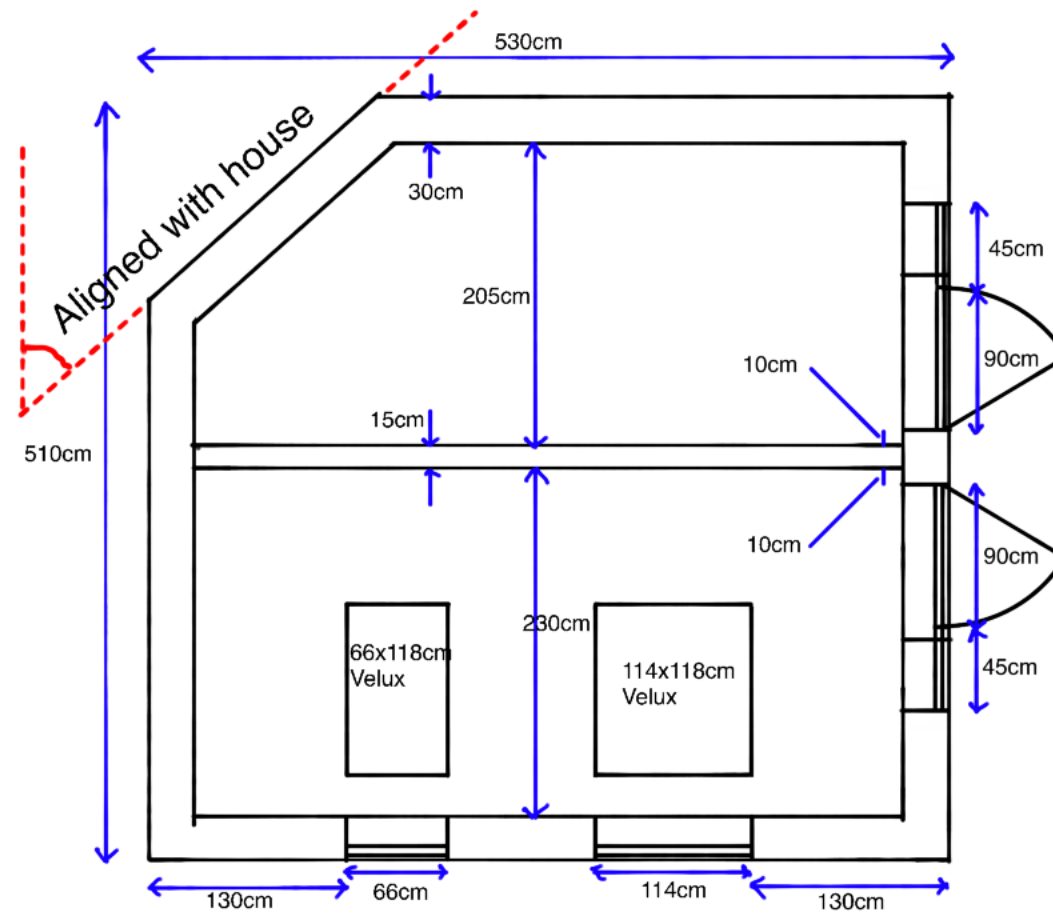

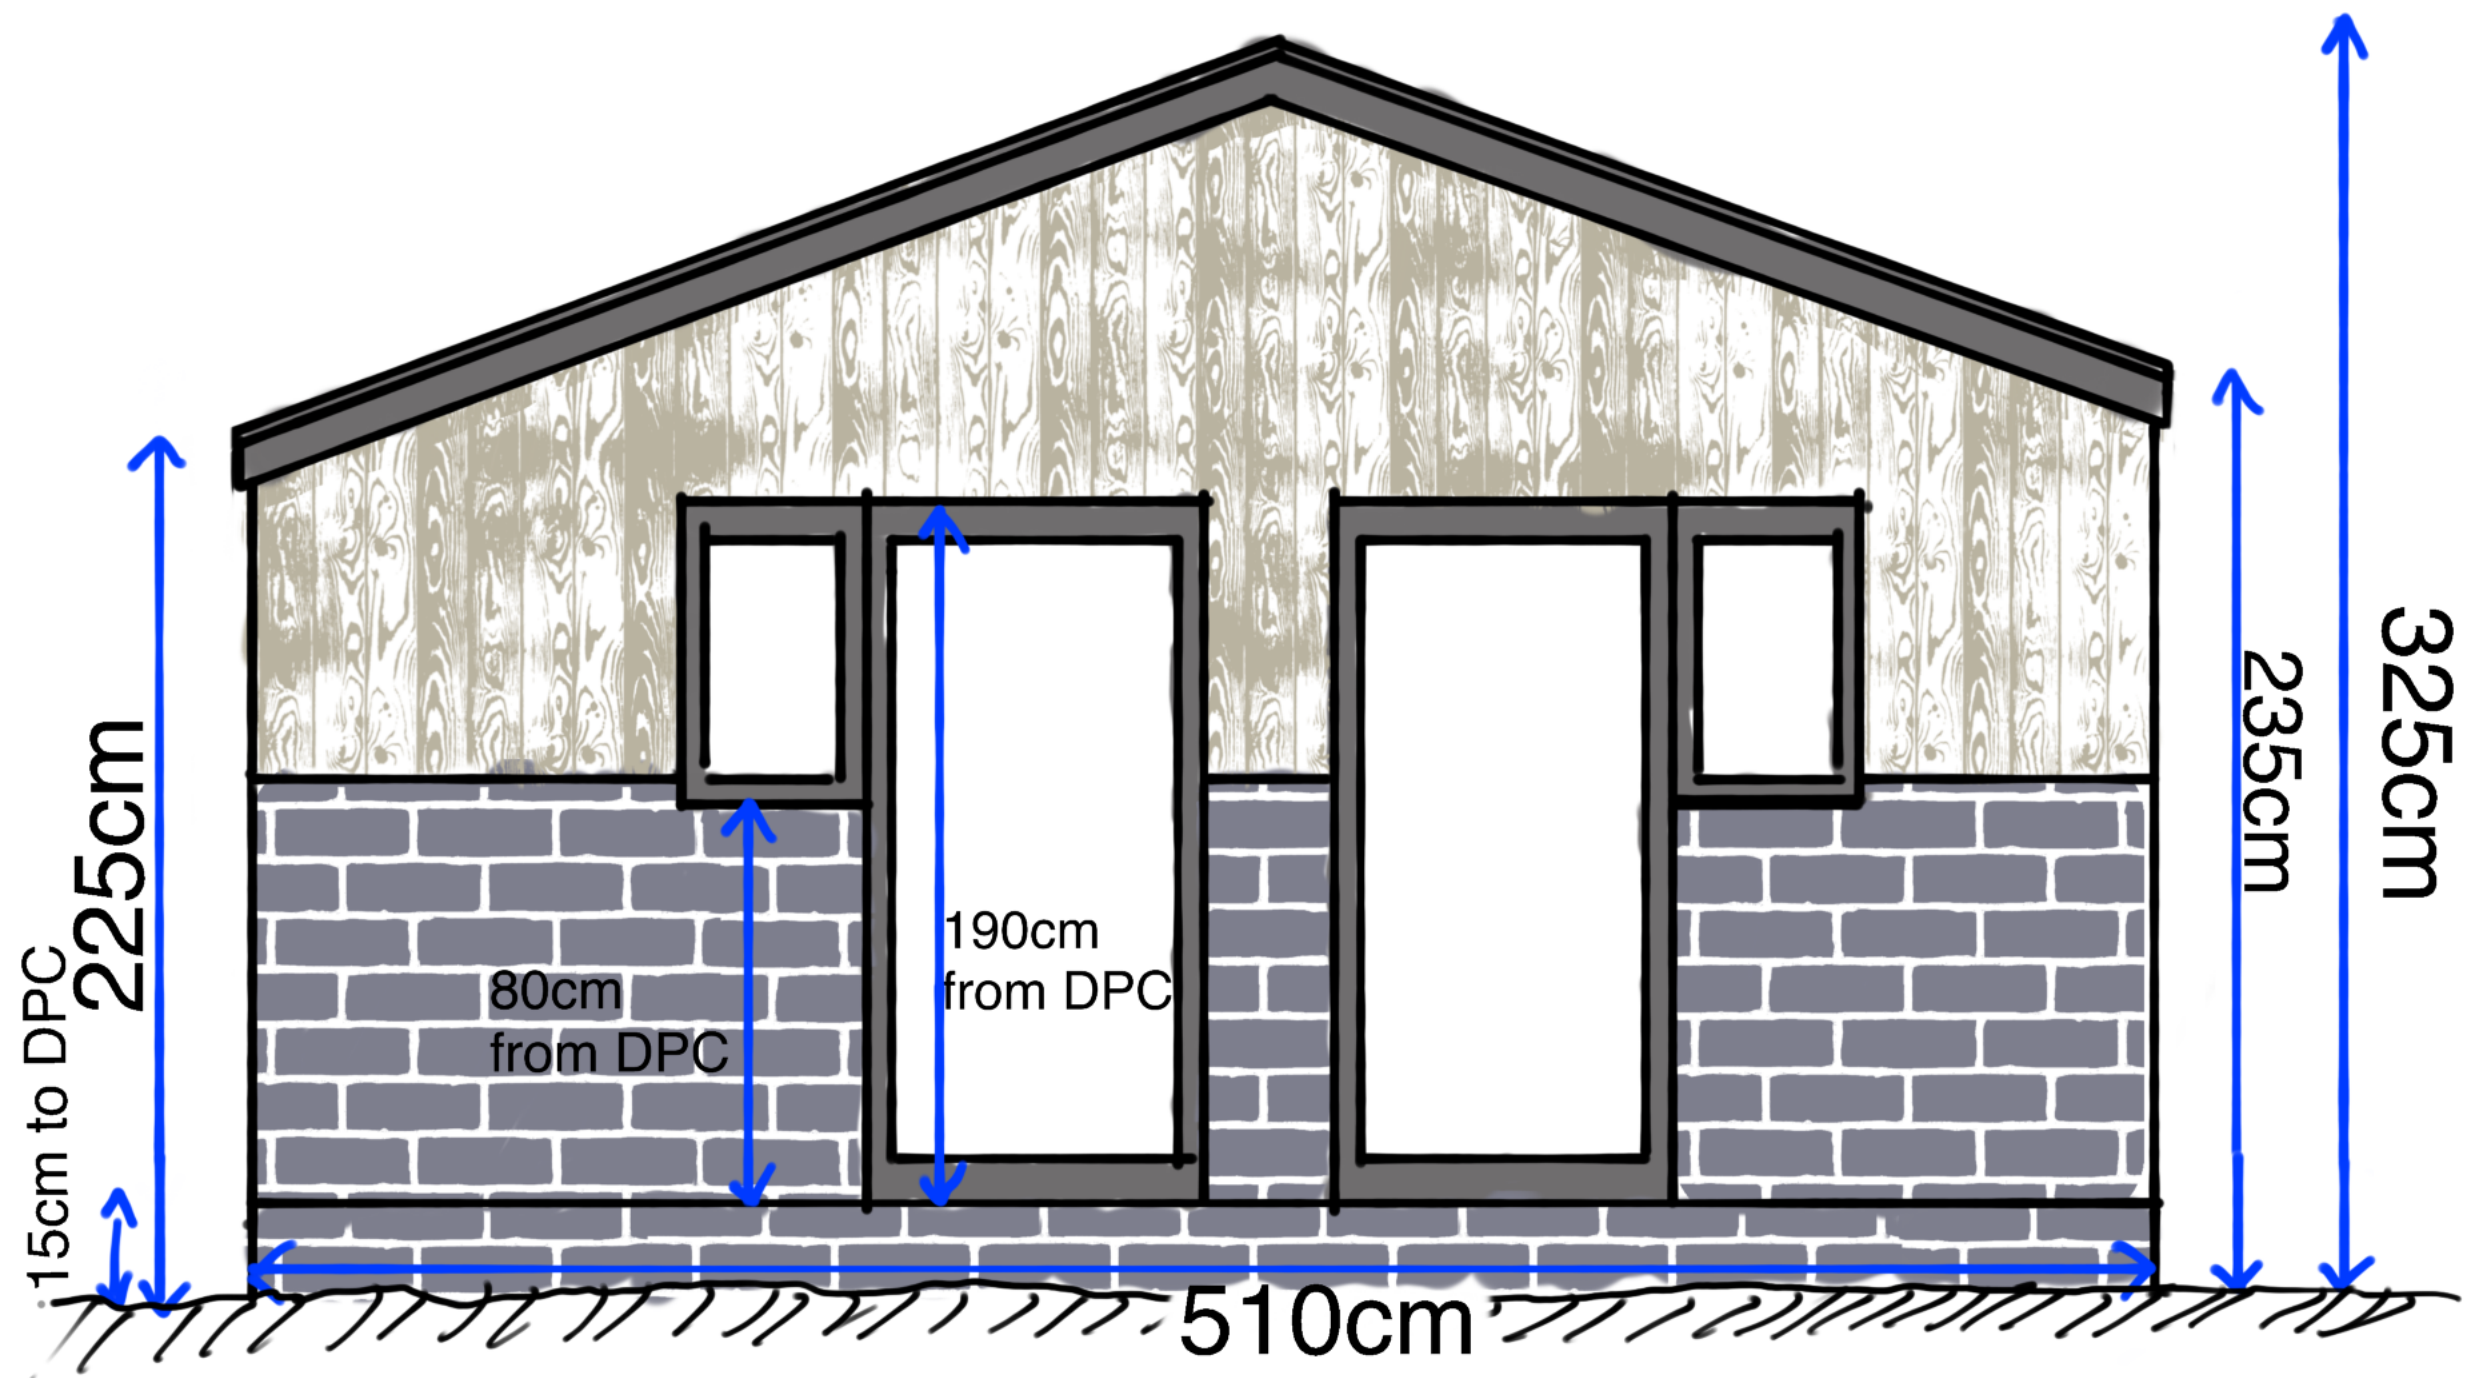


Note the ground slopes towards the street so in this view the ridge and eave dimensions to the left will be higher when measured to ground level


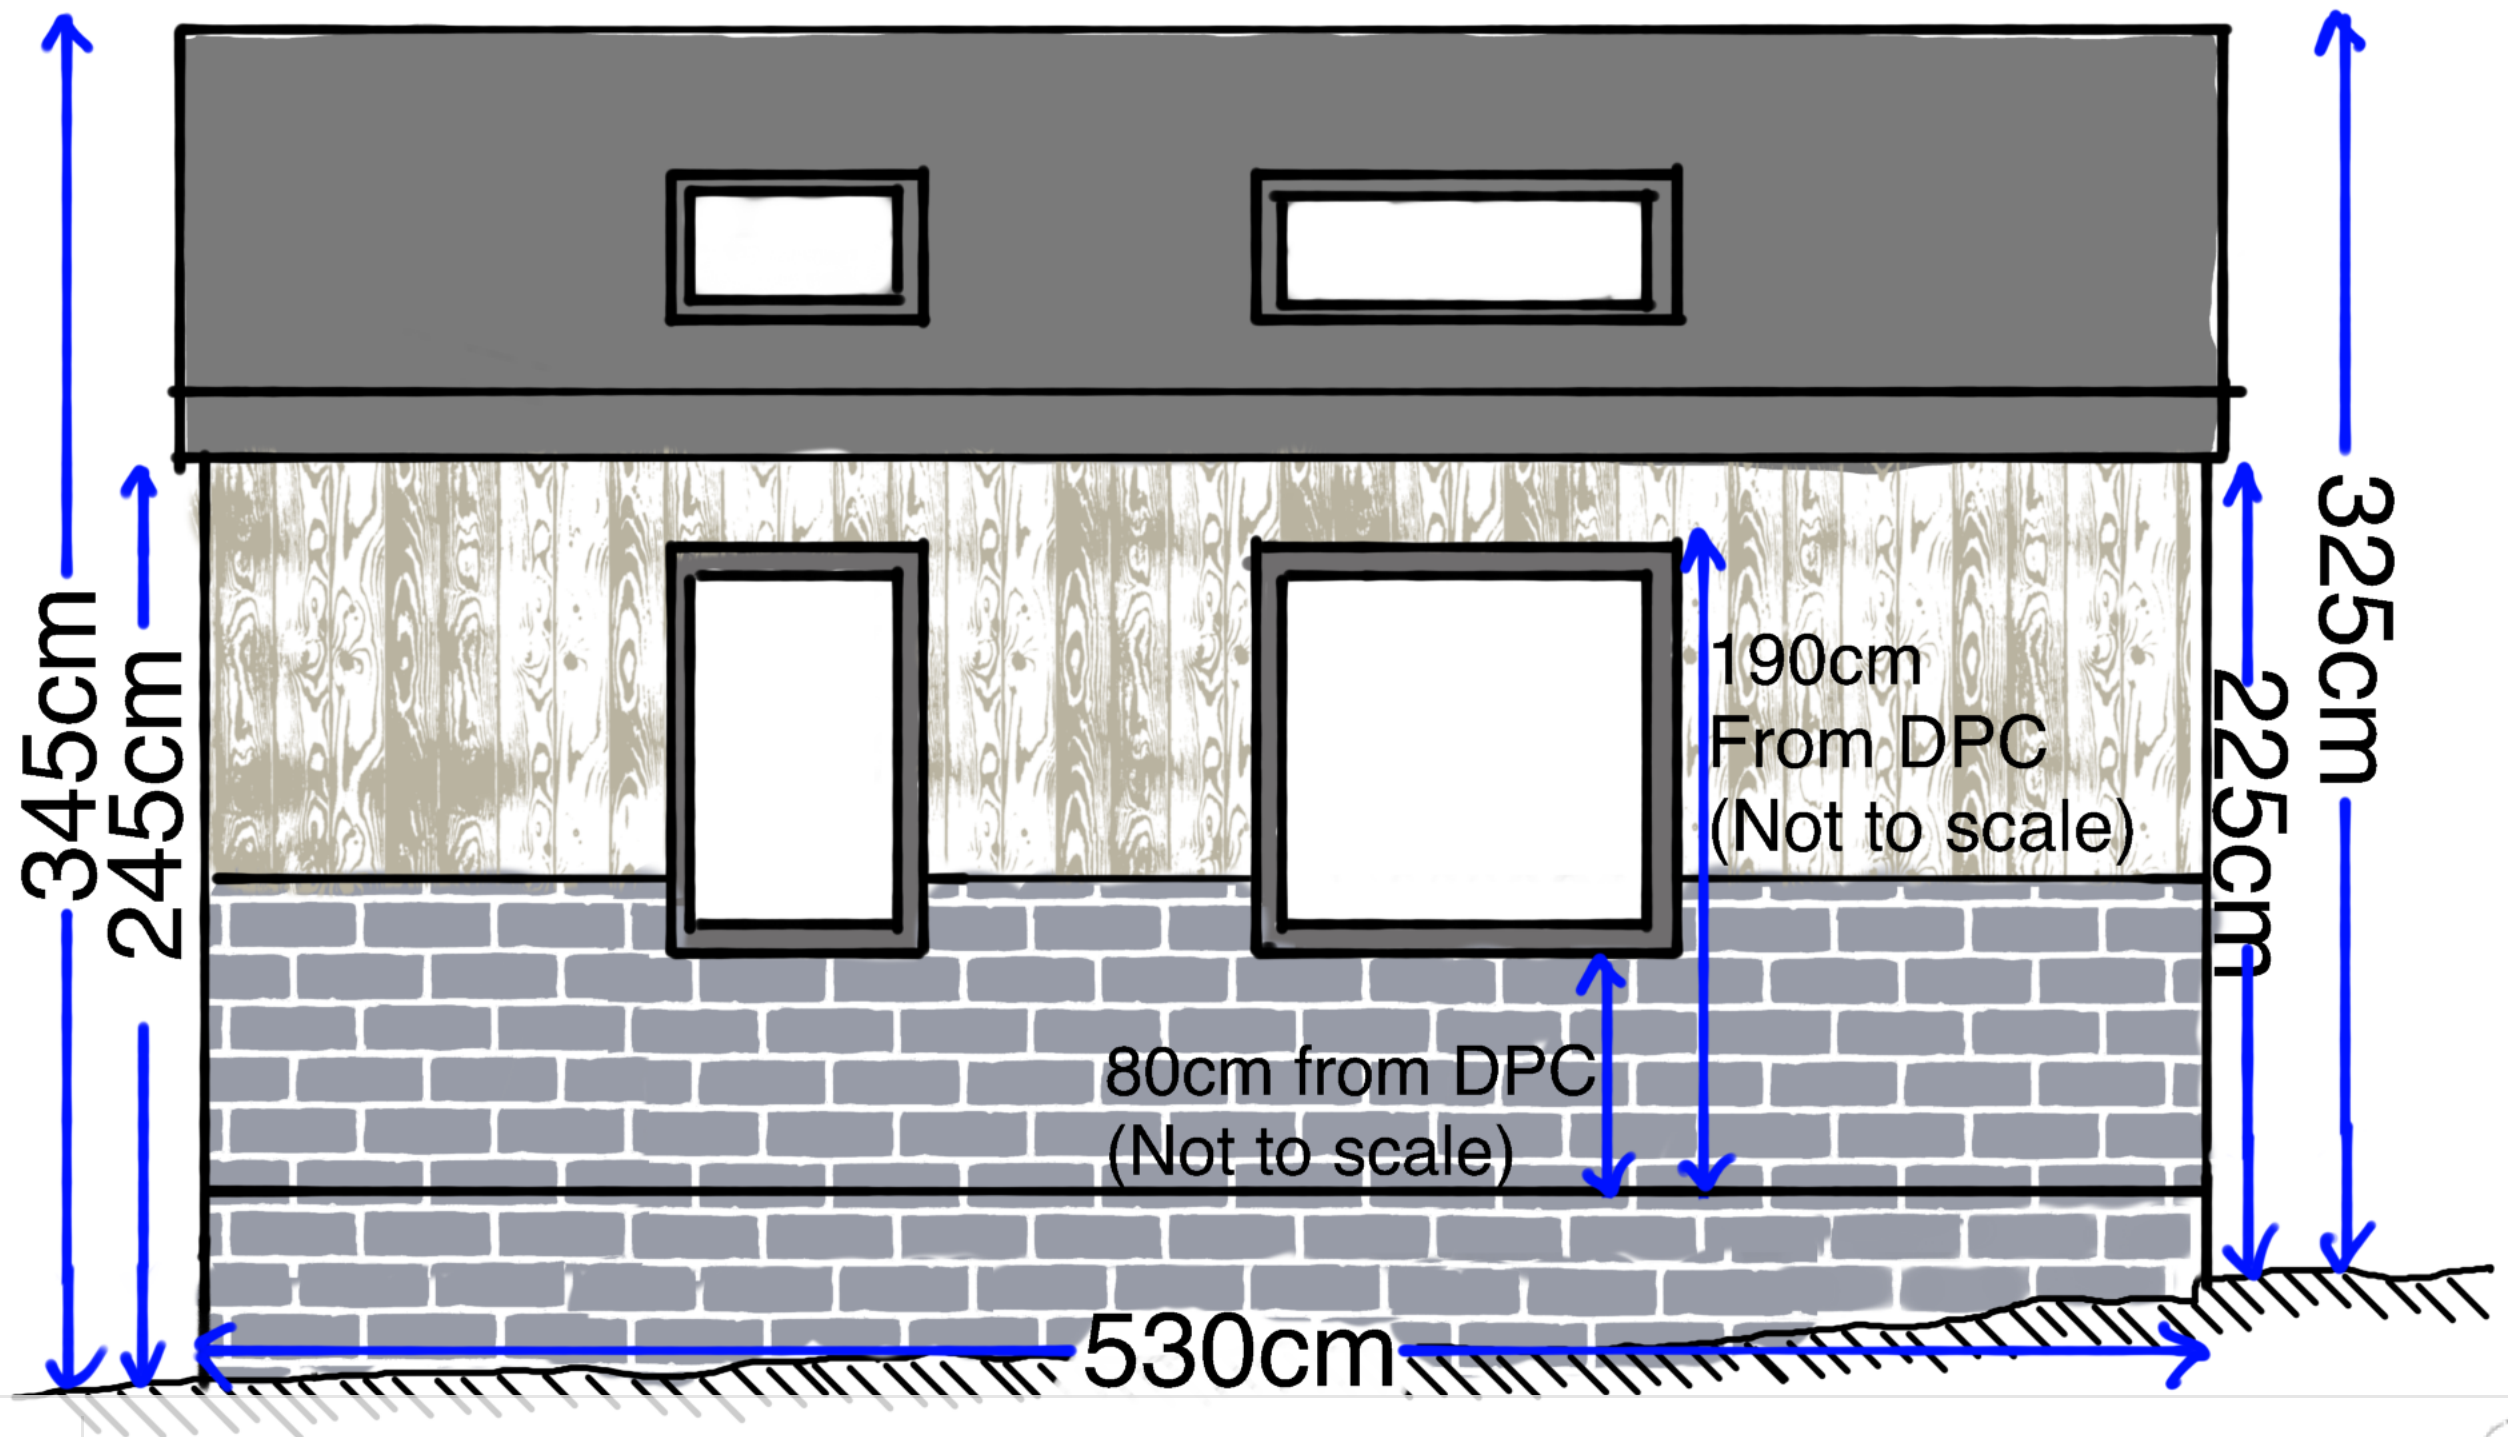



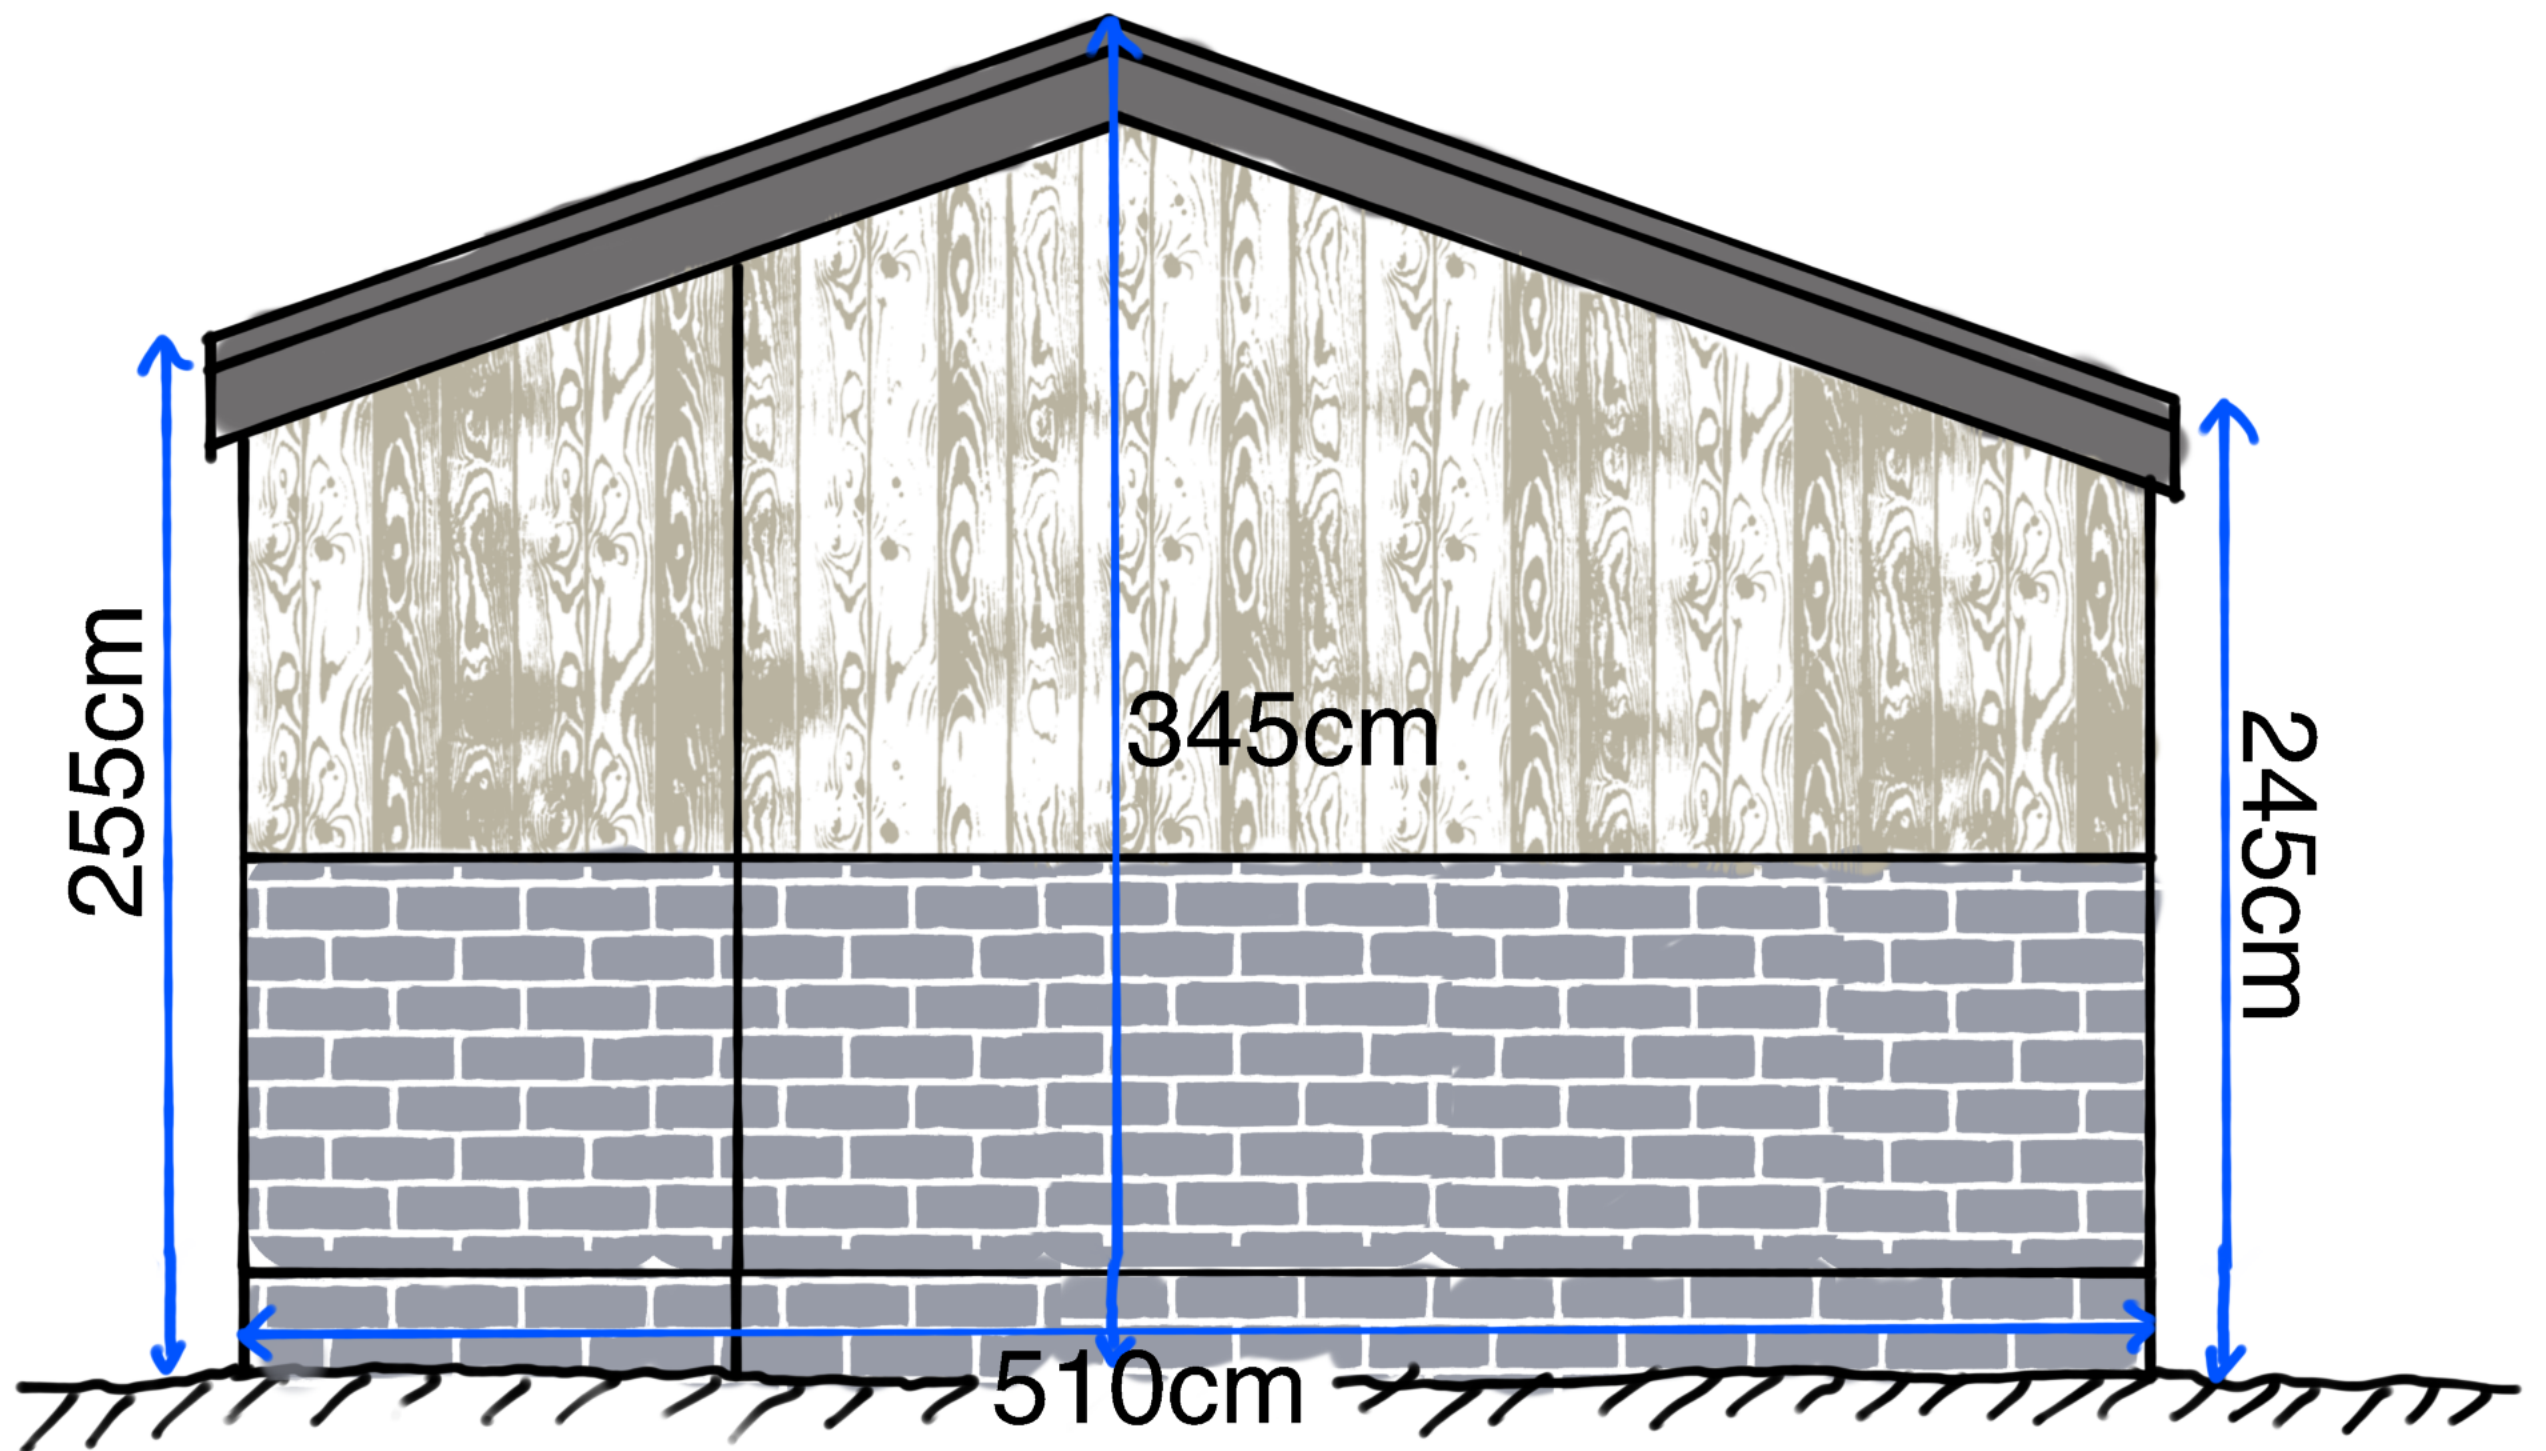


Note the ground slopes towards the street so in this view the ridge and eave dimensions to the right will be higher when measured to ground level

Note 2 this view also shows the 45 degree cut away to the building and roof, this can be seen on the plan view

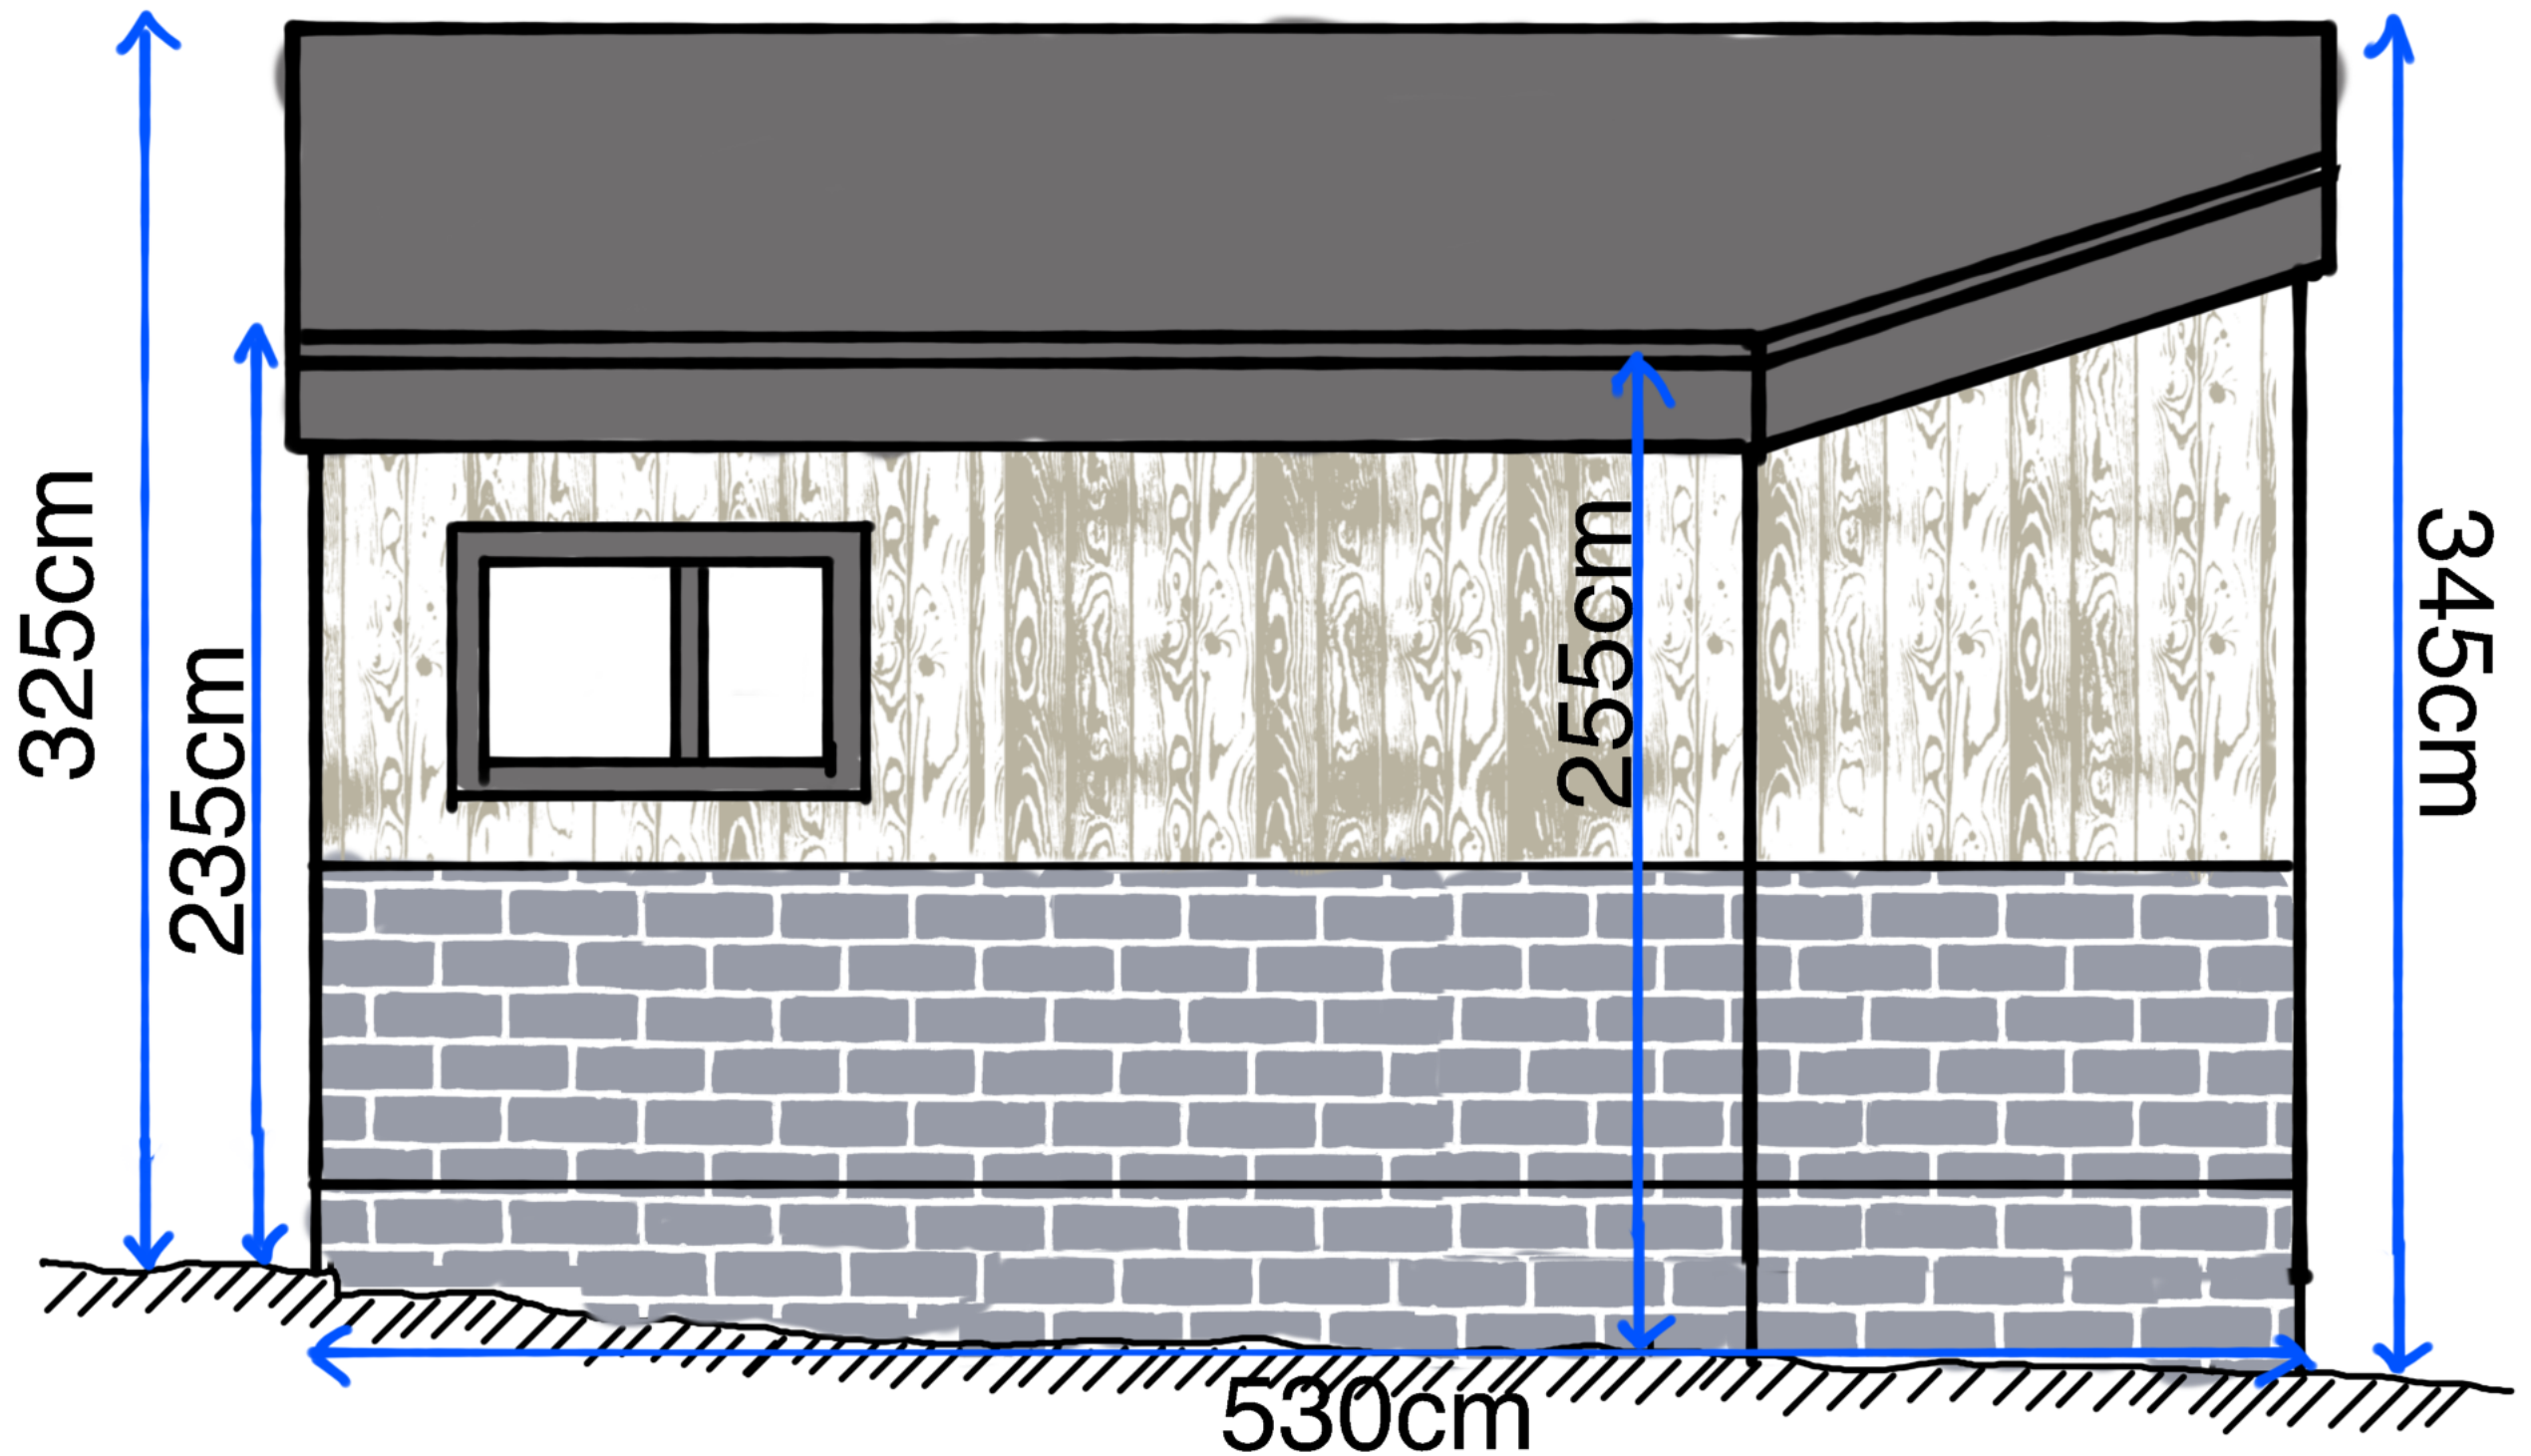


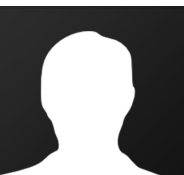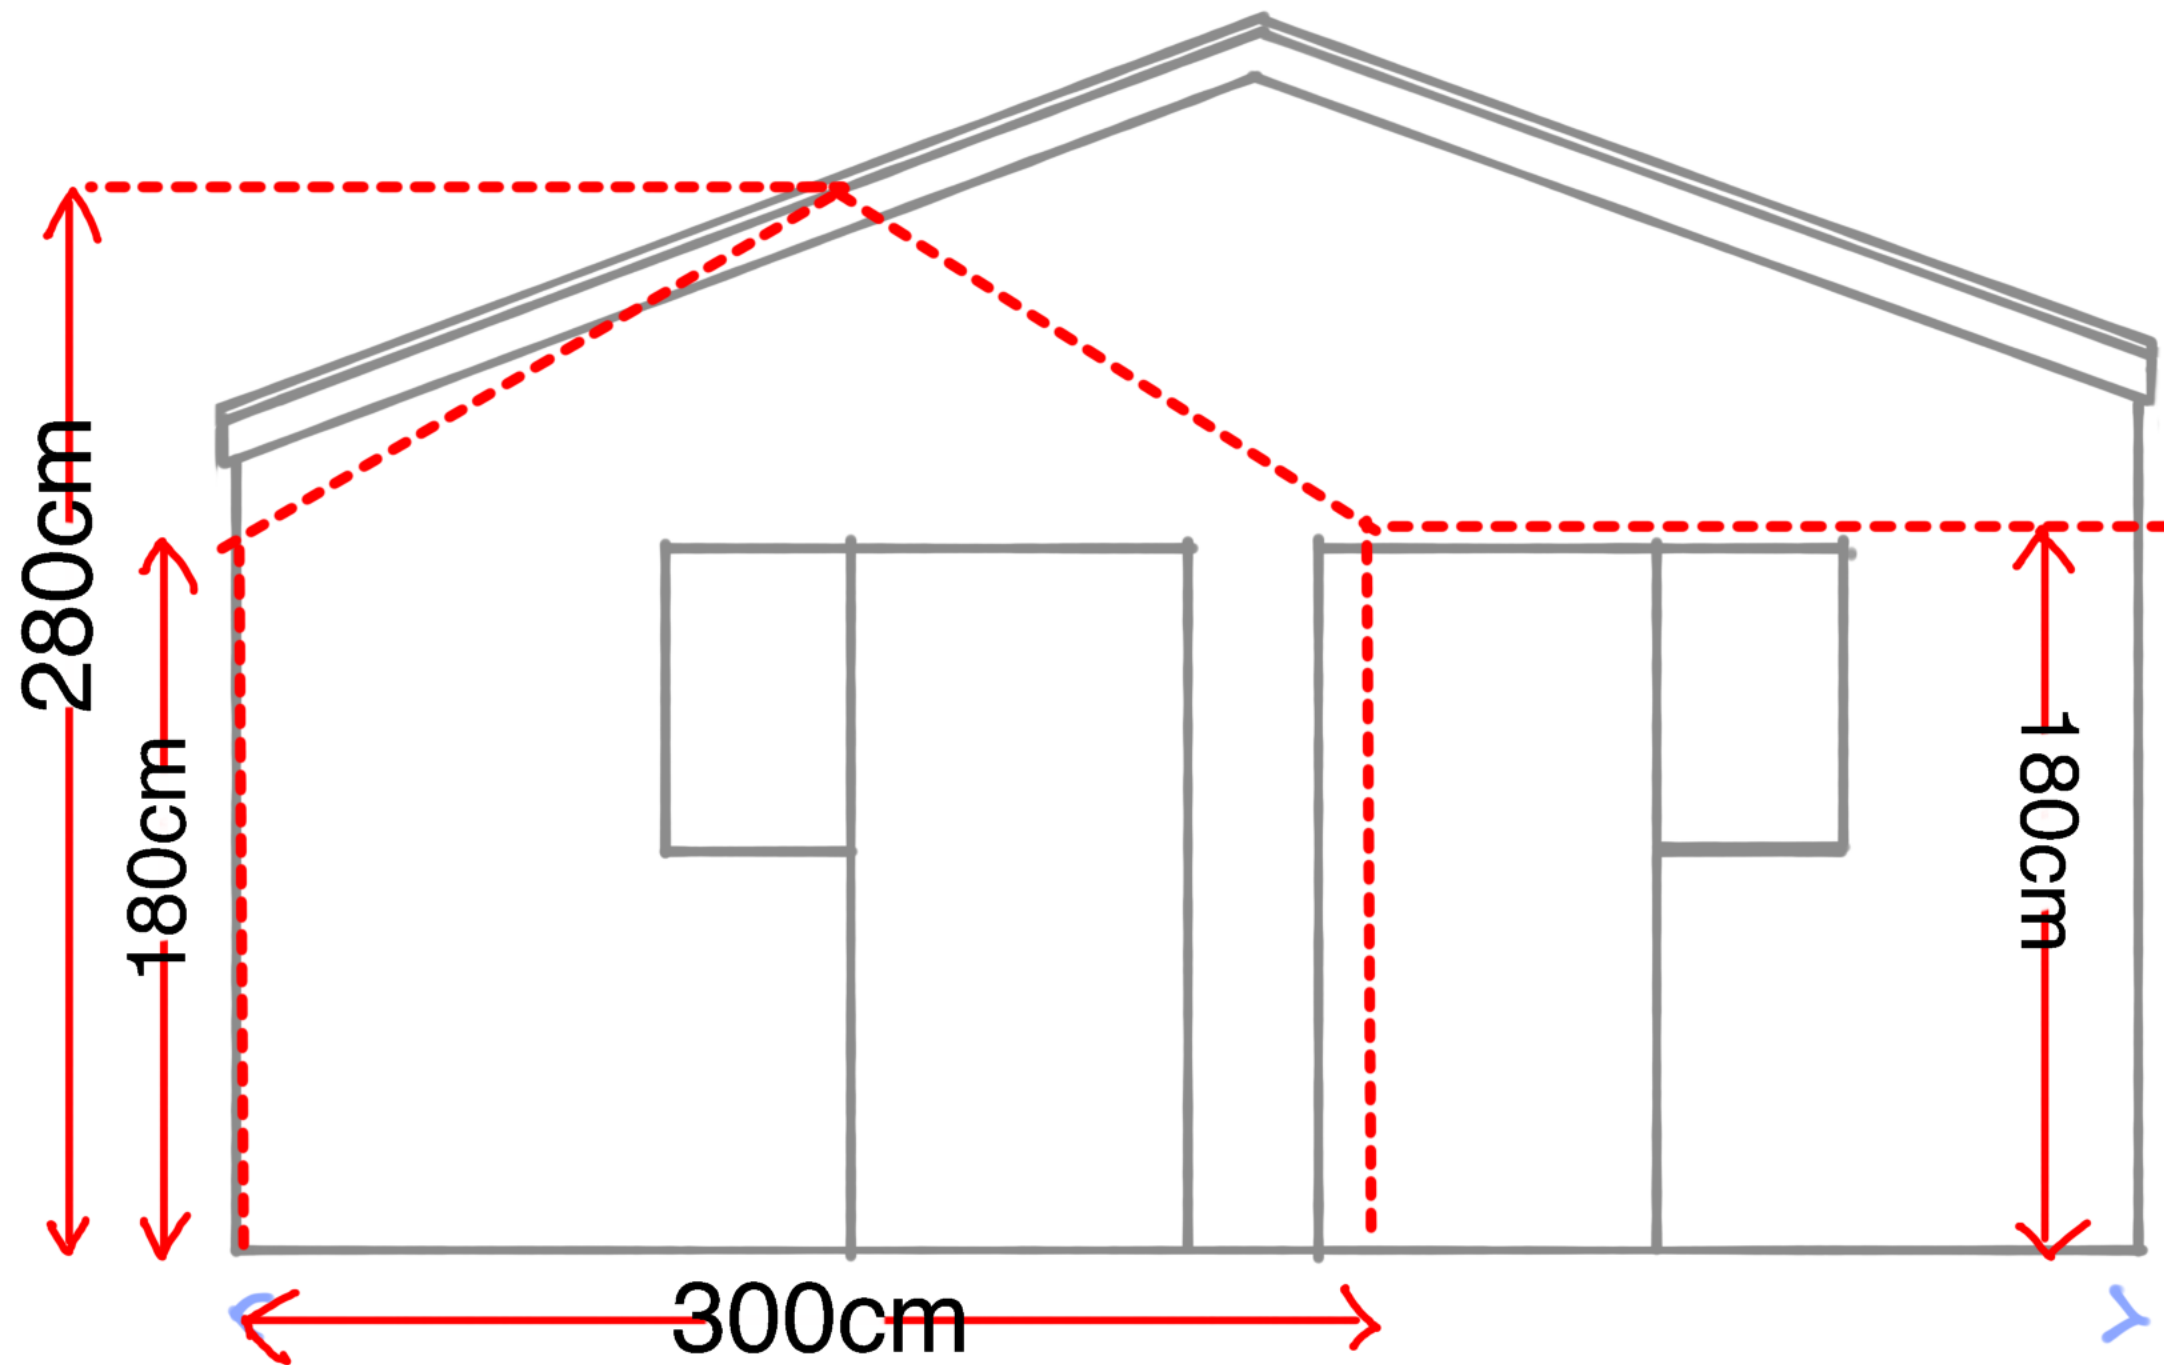

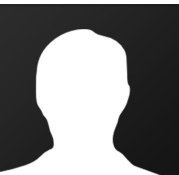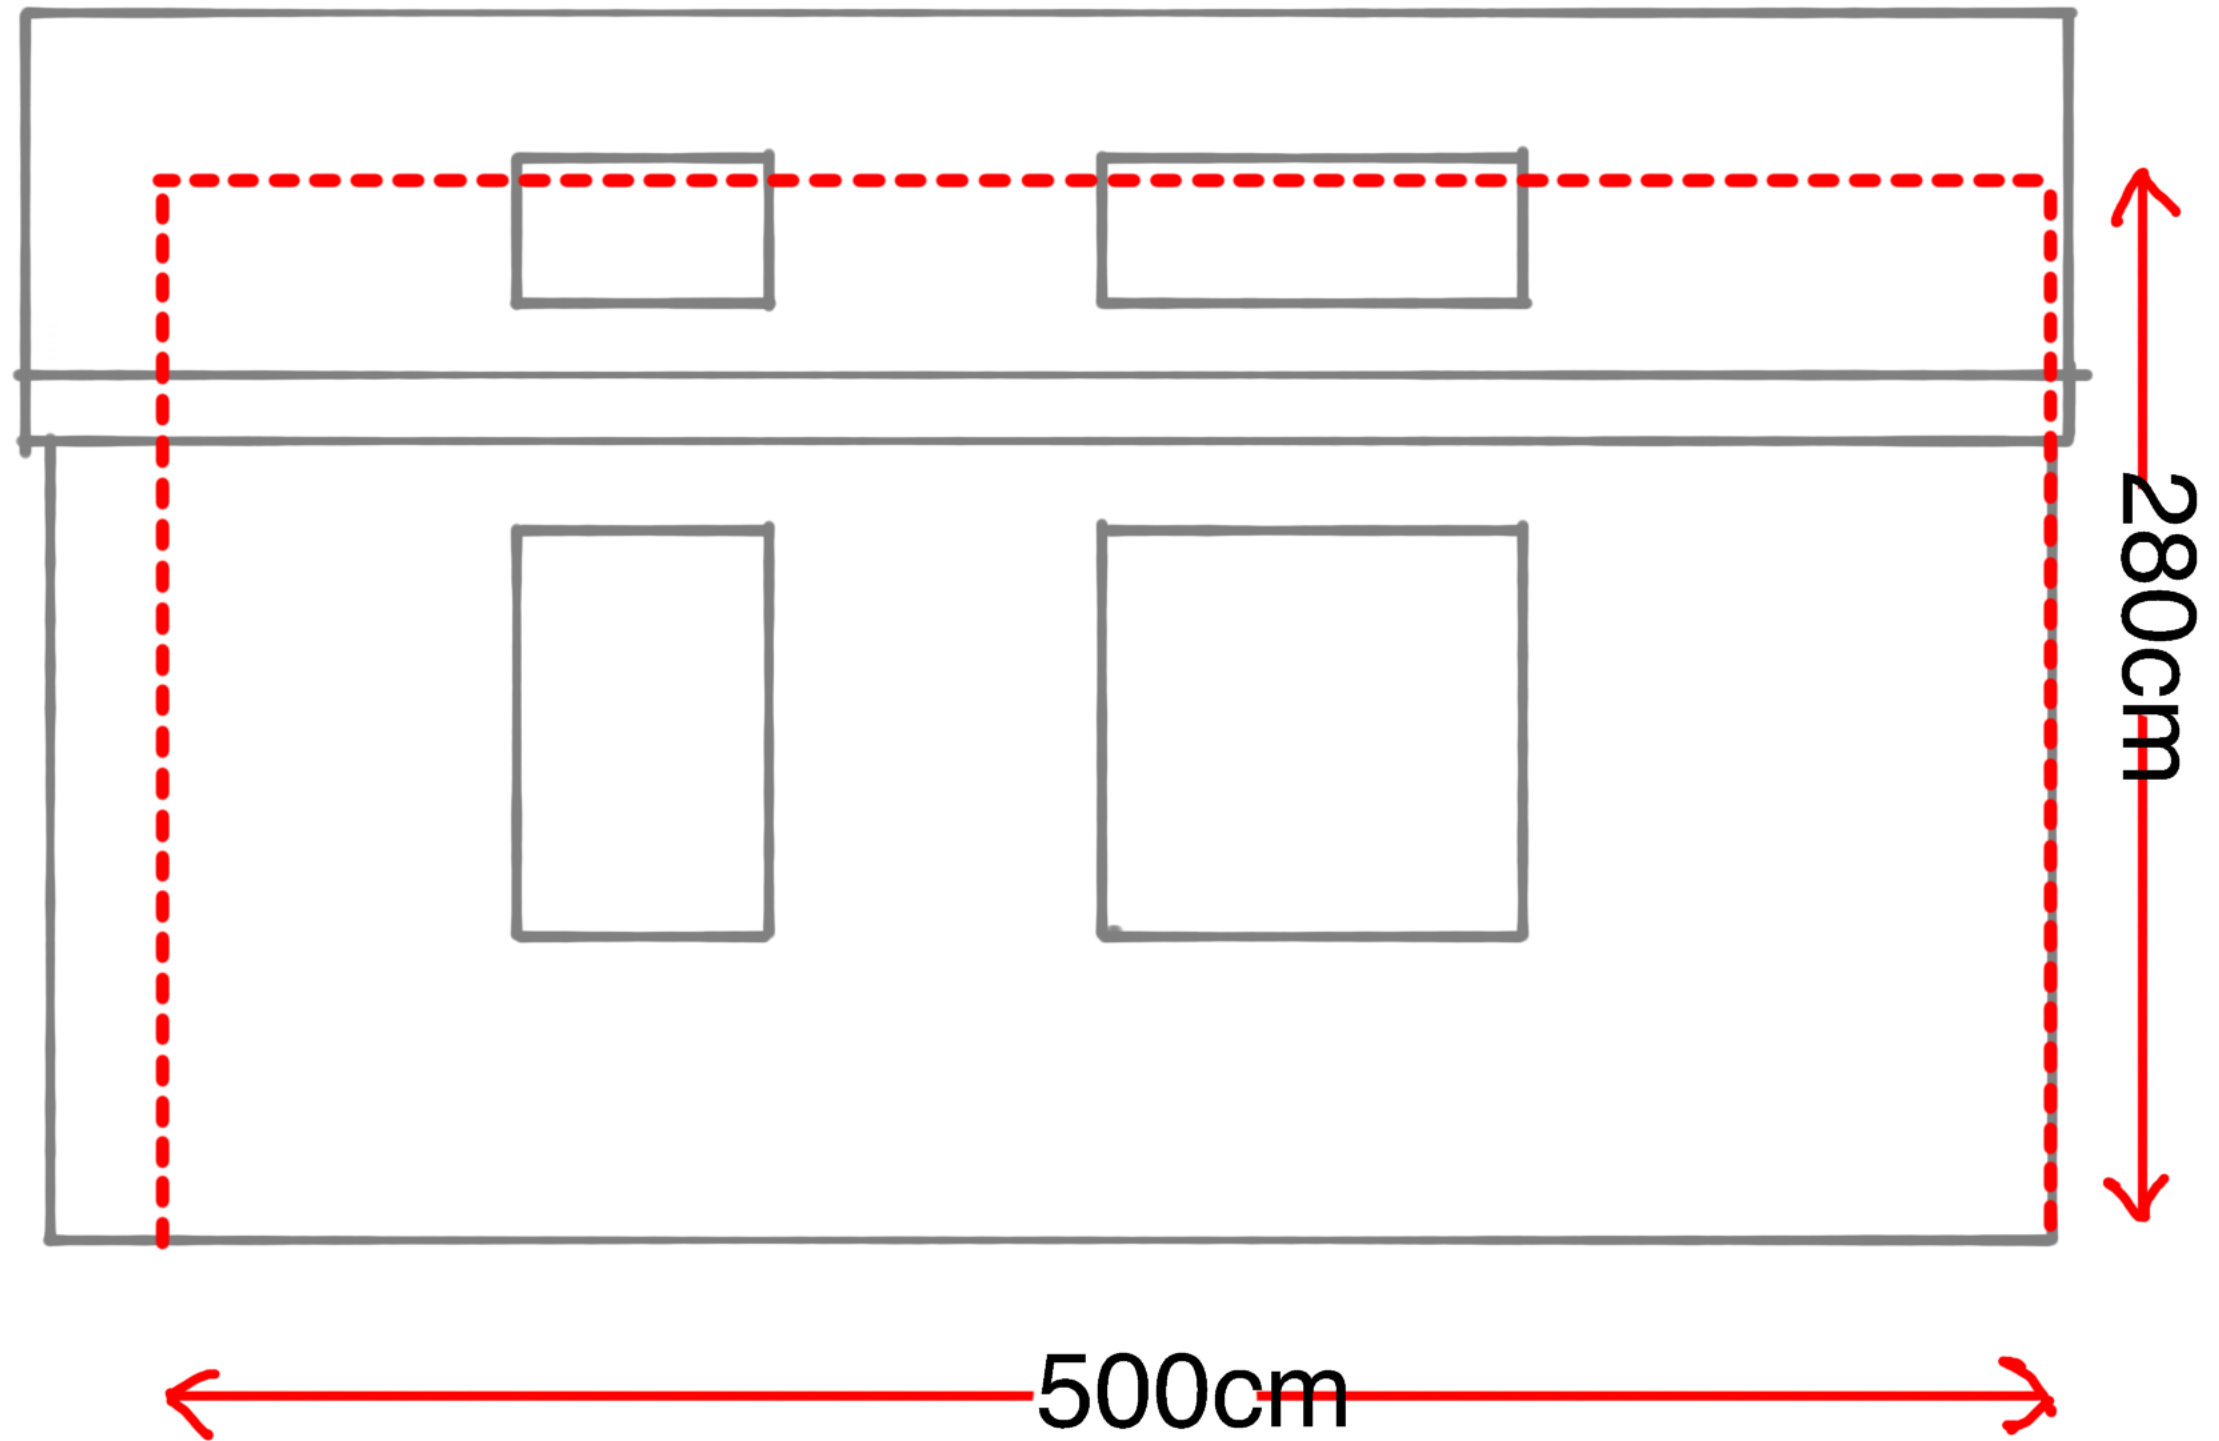

Anthracite grey corrugated metal roof

Scottish larch cladding

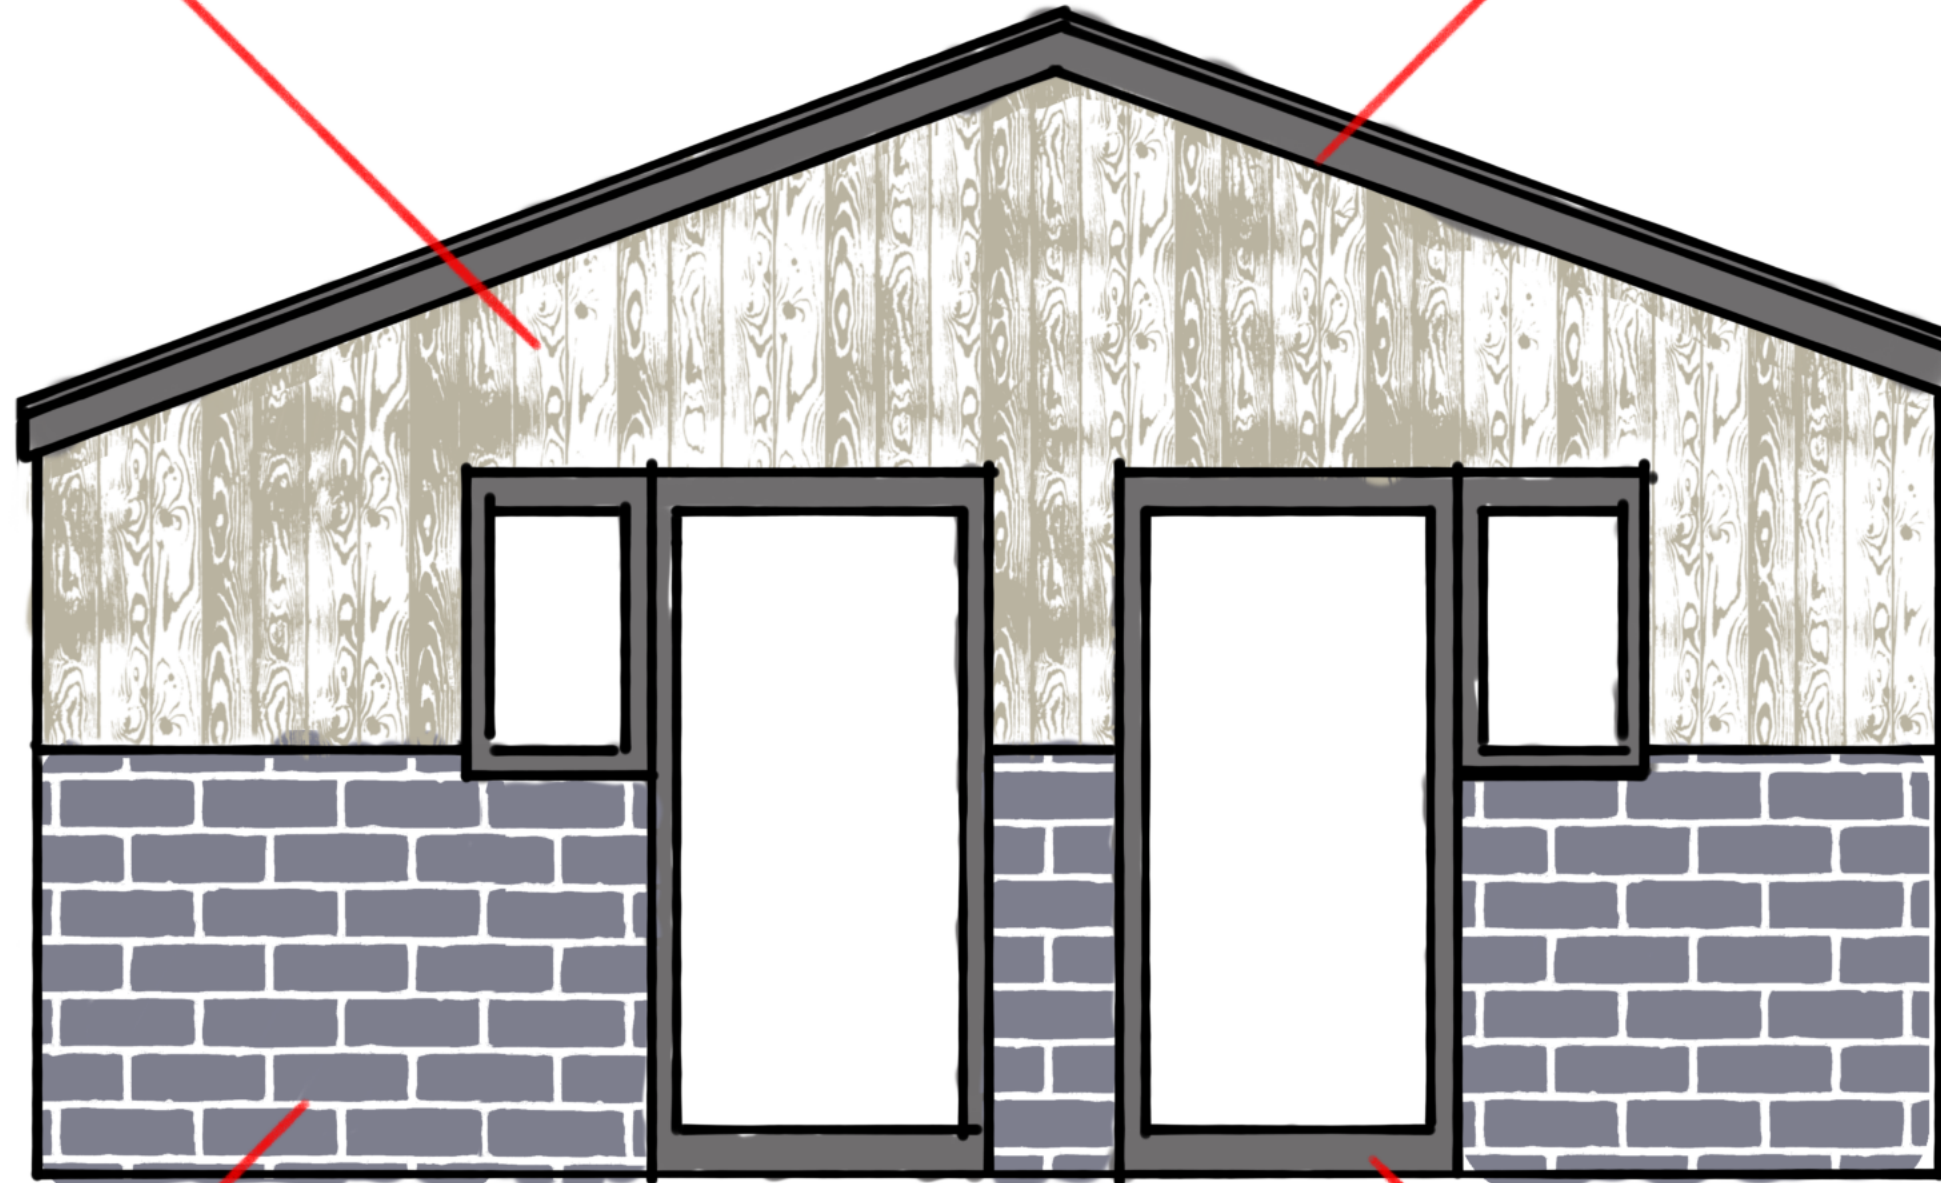

Ibstock blue engineering bricks

Anthracite grey UPVC windows/doors

