



1 0 GROUND FLOOR  
1 : 50

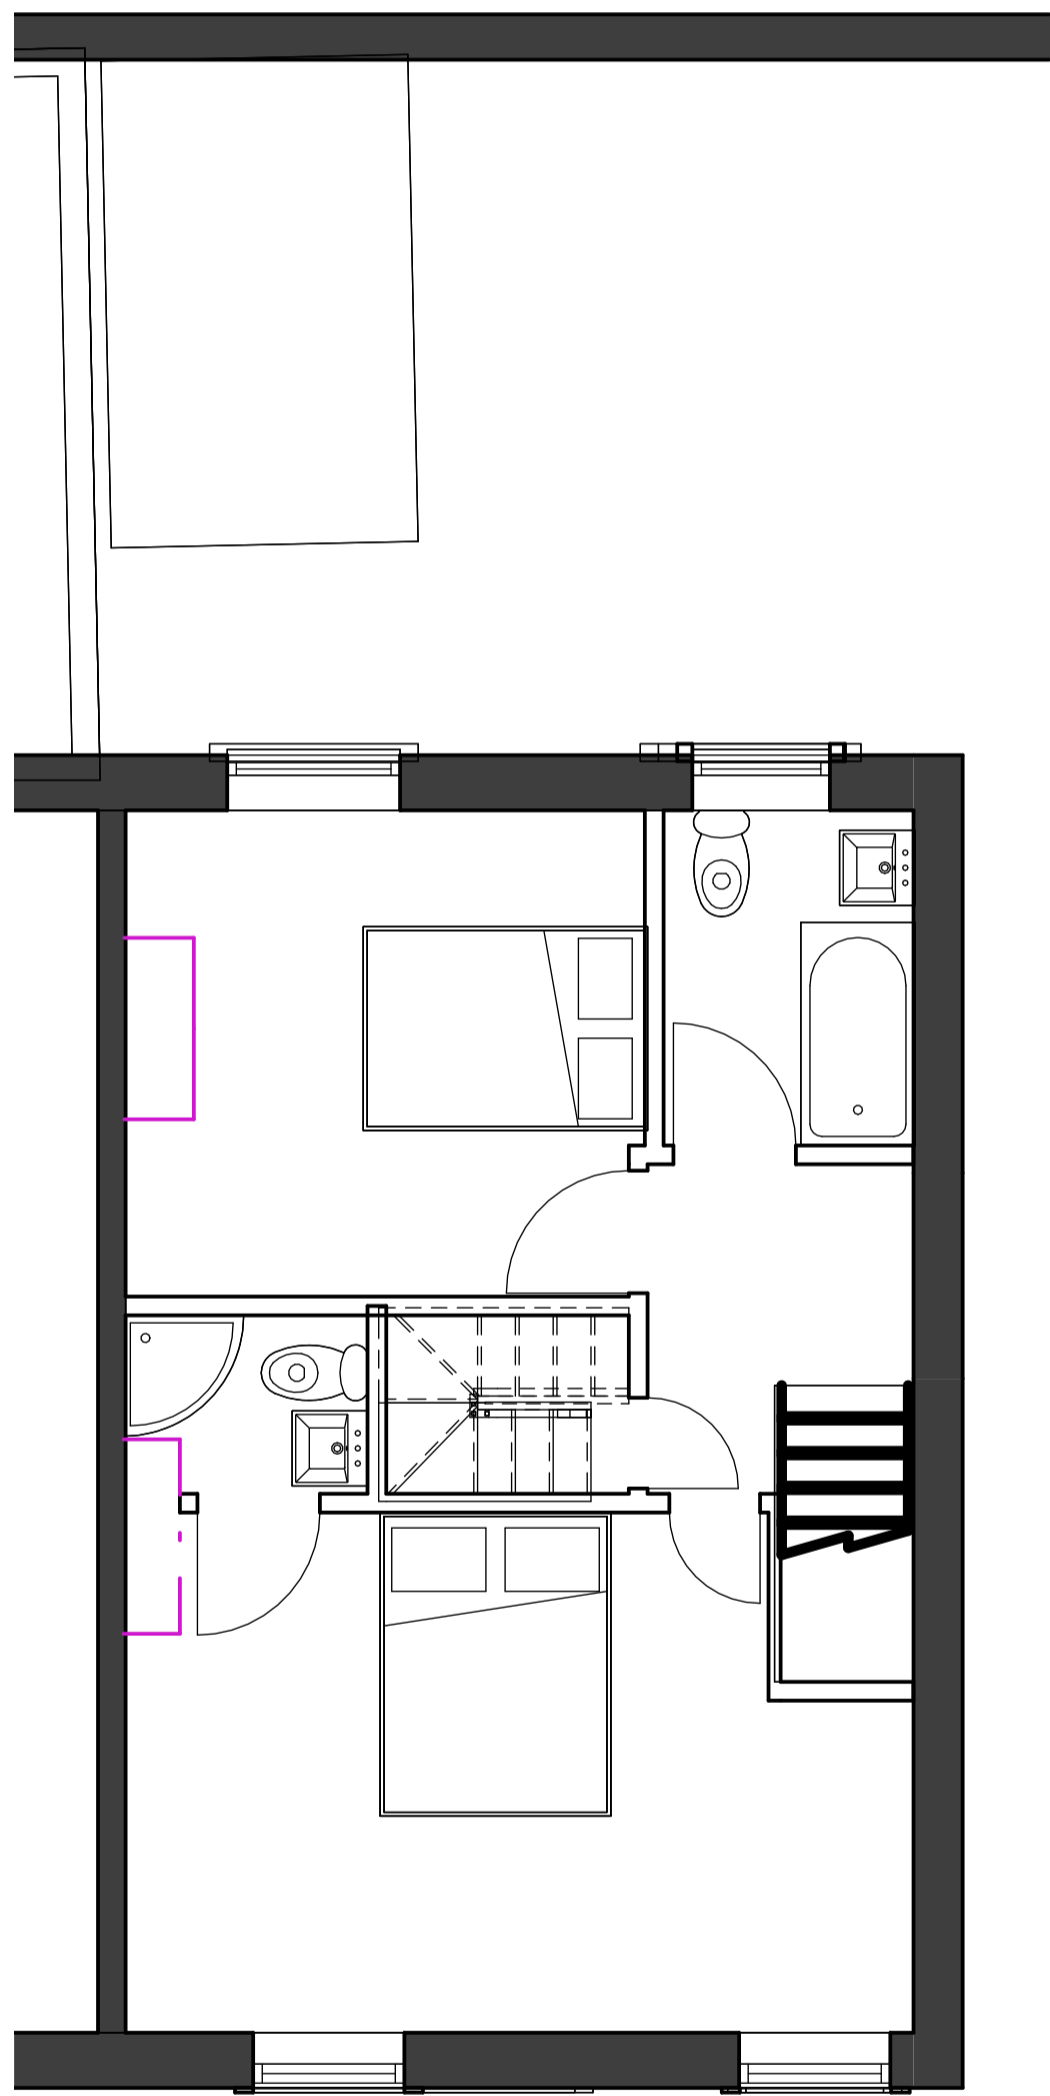

2 1 FIRST FLOOR  
1 : 50

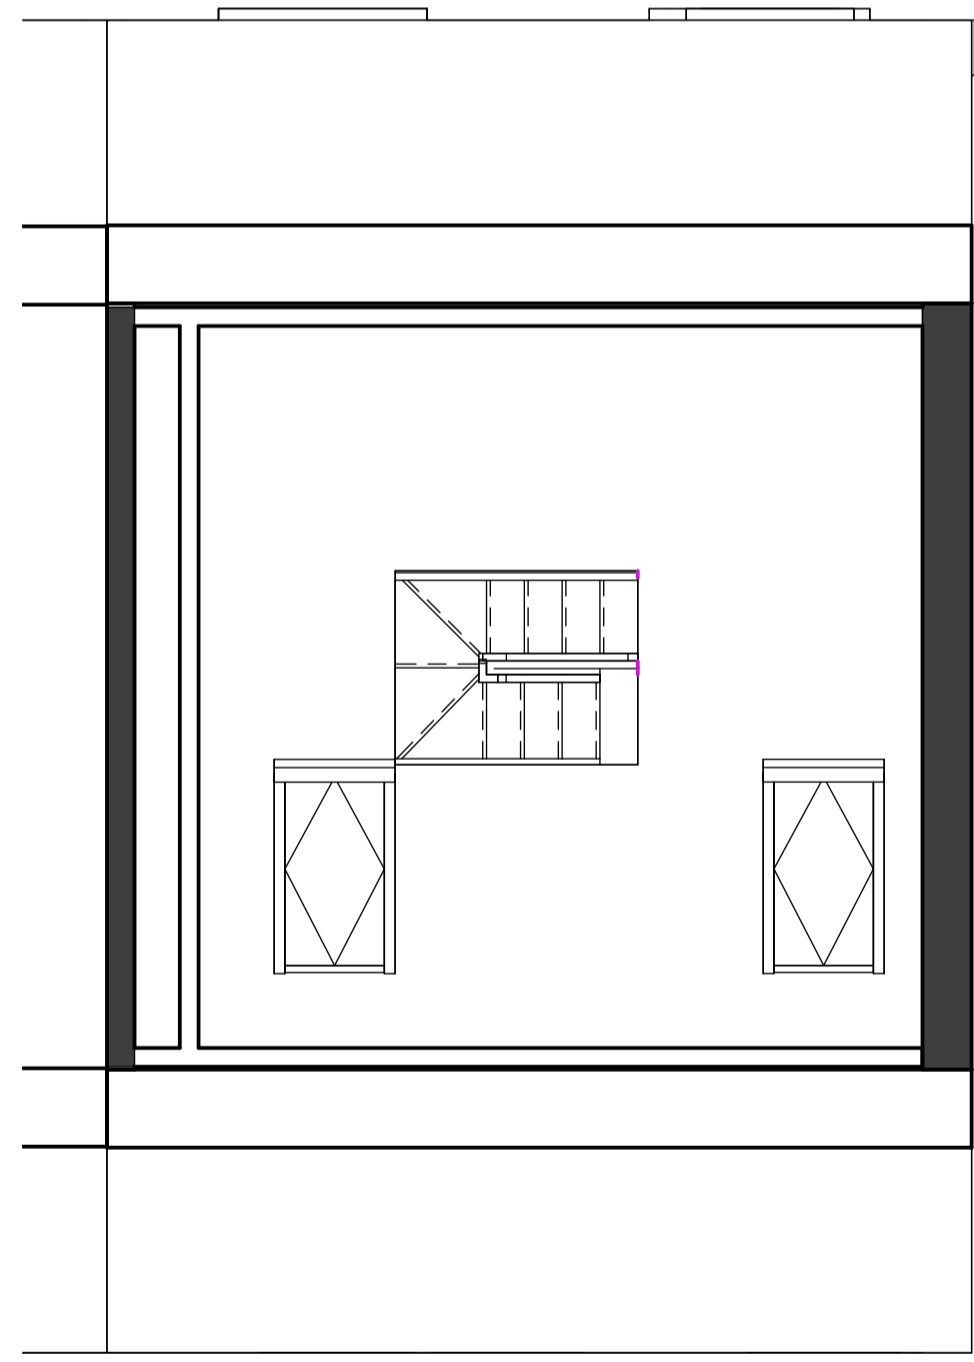

3 2 ATTIC LEVEL  
1 : 50

Peter Hitchen  
Architects

Marathon House  
The Sidings Business Park  
Whalley, BB7 9SE

01254 823 885

www.peterhitchenarchitects.co.uk

NOTES:

No.	Description	Date

CLIENT: Mr and Mrs Nicol  
52A Lowergate  
Clitheroe  
Lancashire  
BB7 1AD

PROJECT:  
REAR EXTENSION AND  
DORMER TO AN EXISTING  
DWELLING

SHEET:  
EXISTING PLANS

Project number PHA/735

Date 05/01/2022

Drawn by LW

Checked by PH

A1.3

Scale 1 : 50

Sheet size A1