

NOTES:

No.	Description	Date

CLIENT: Mr and Mrs Emery
10 Chatburn Park Drive
Clitheroe
BB7 2AY

PROJECT:
PROPOSED HIP TO GABLE
EXTENSION AND REAR
DORMER

SHEET:
3D VISUALS

Project number	PHA/647
Date	04/01/23
Drawn by	LW
Checked by	PH


A4.1

Scale	
Sheet size	A1




3D View 1

1

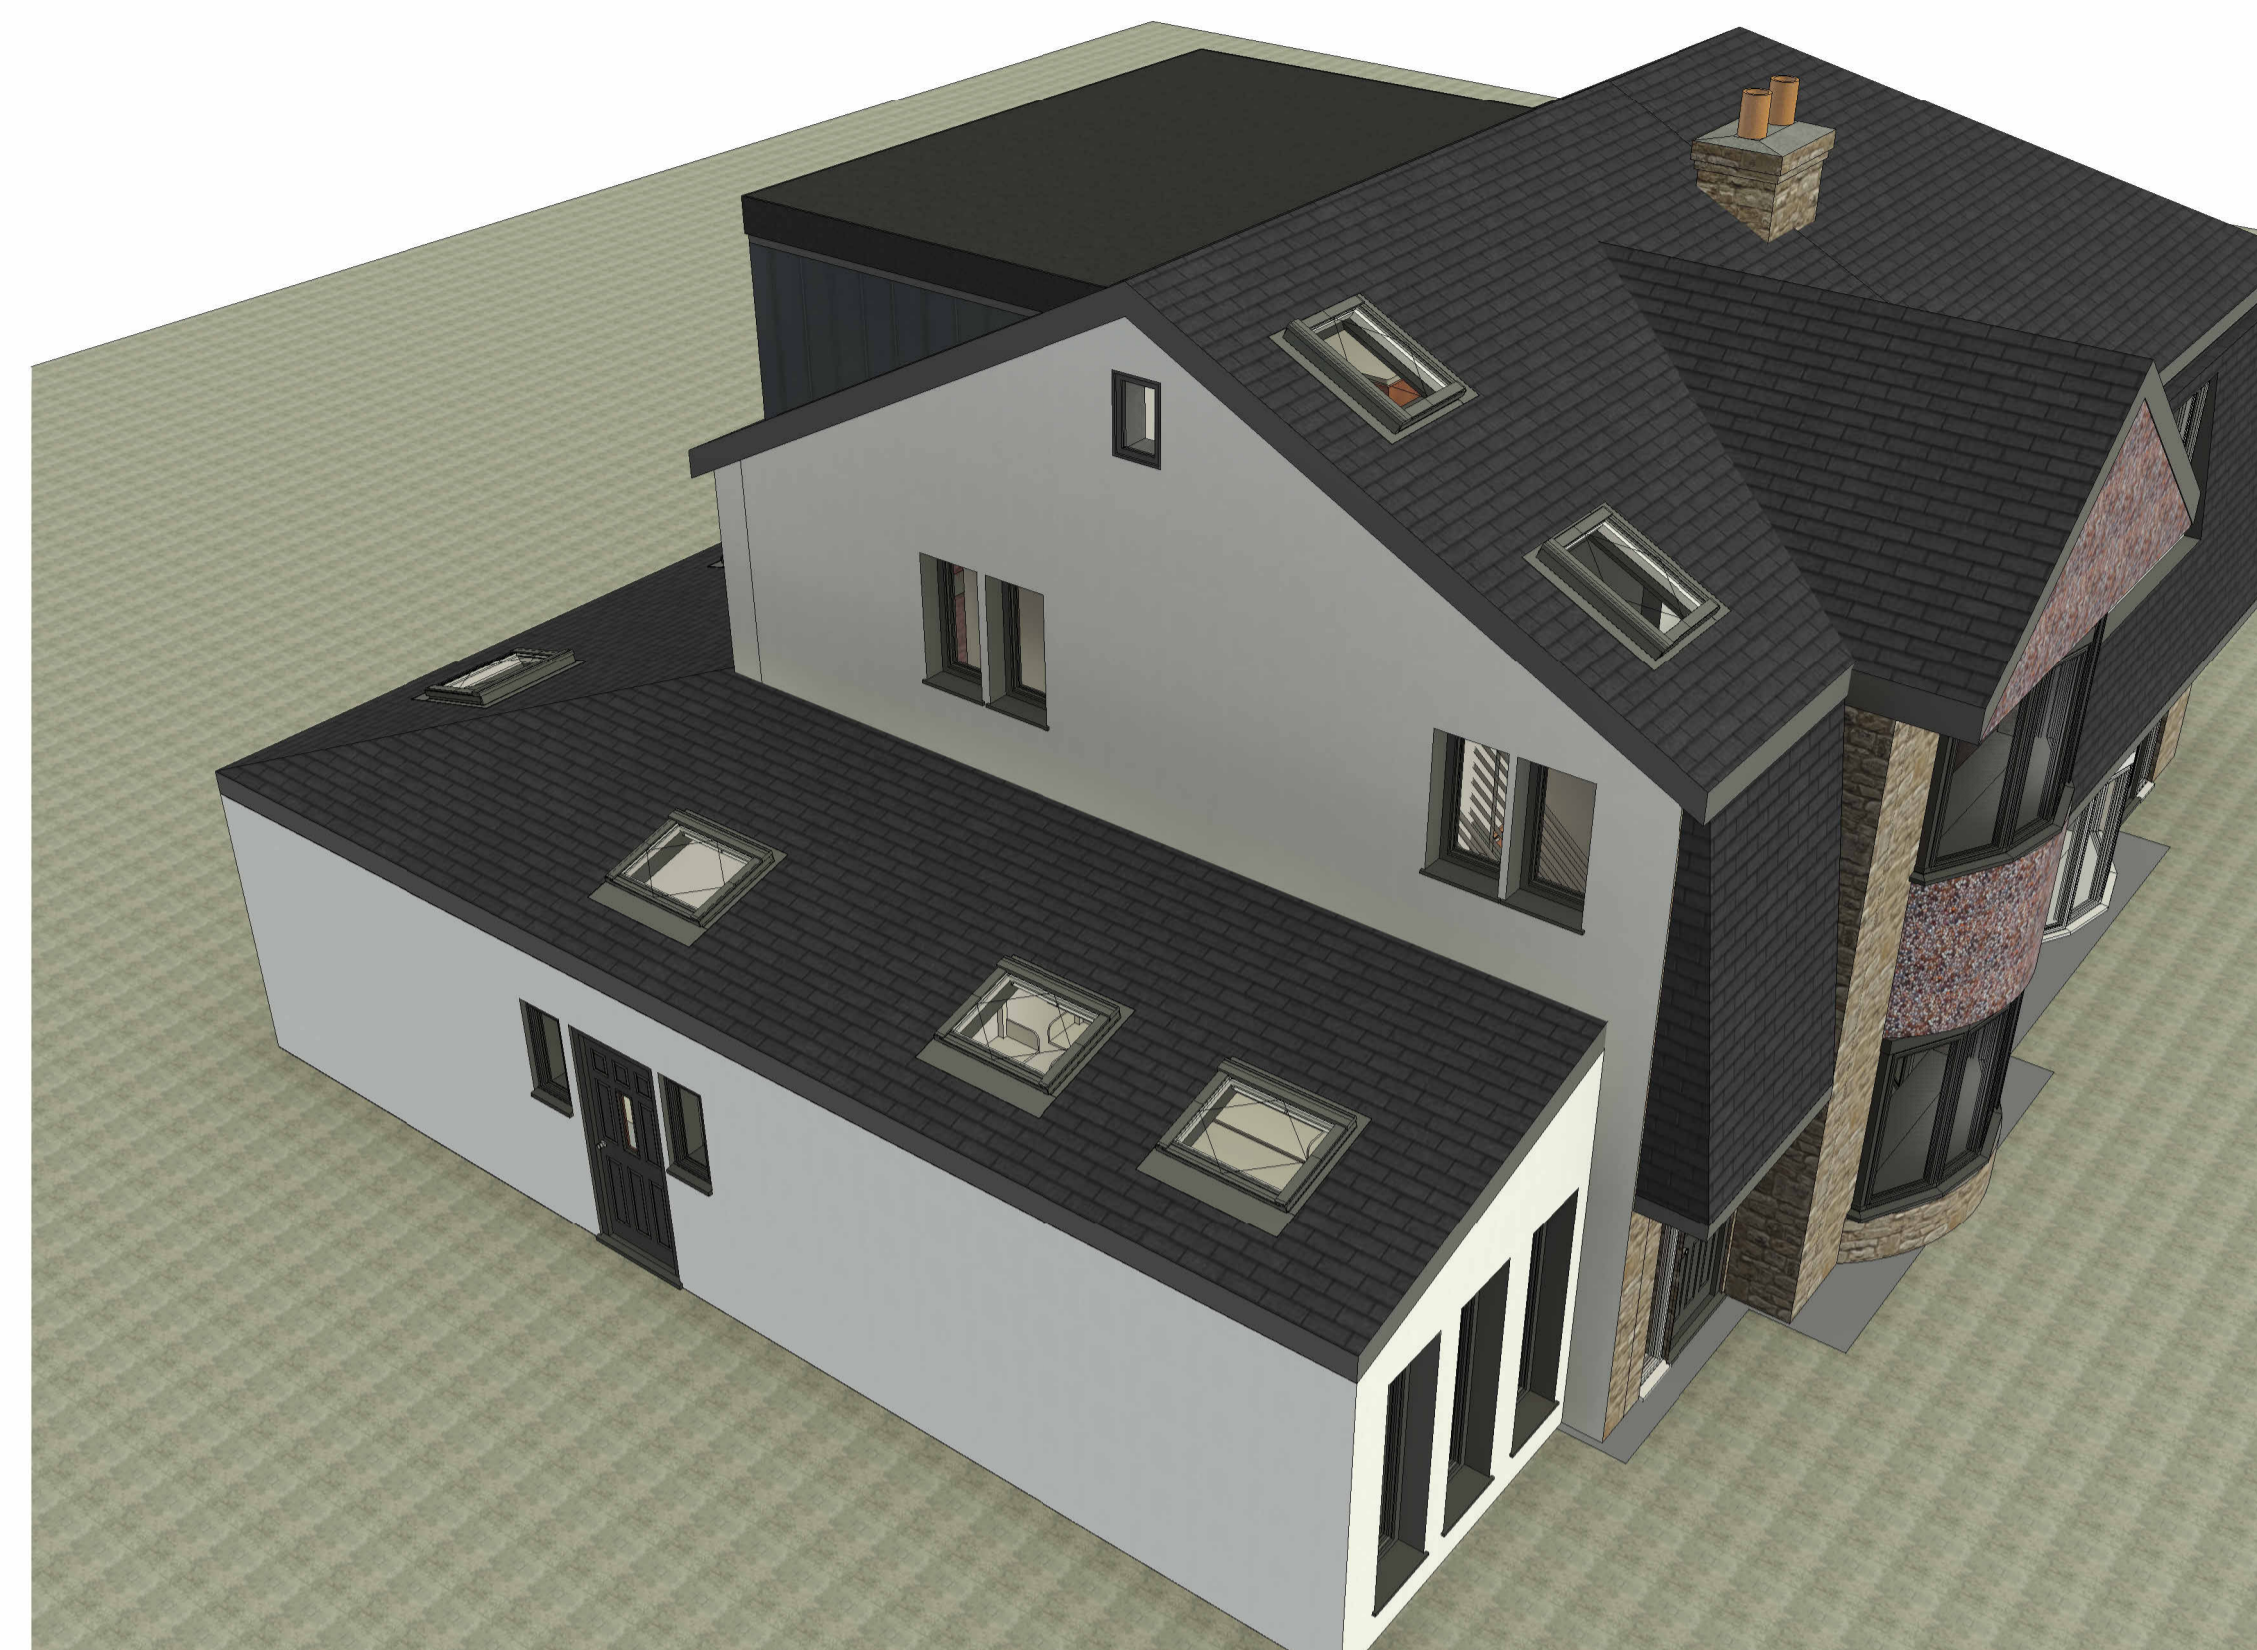


3D View 2

2

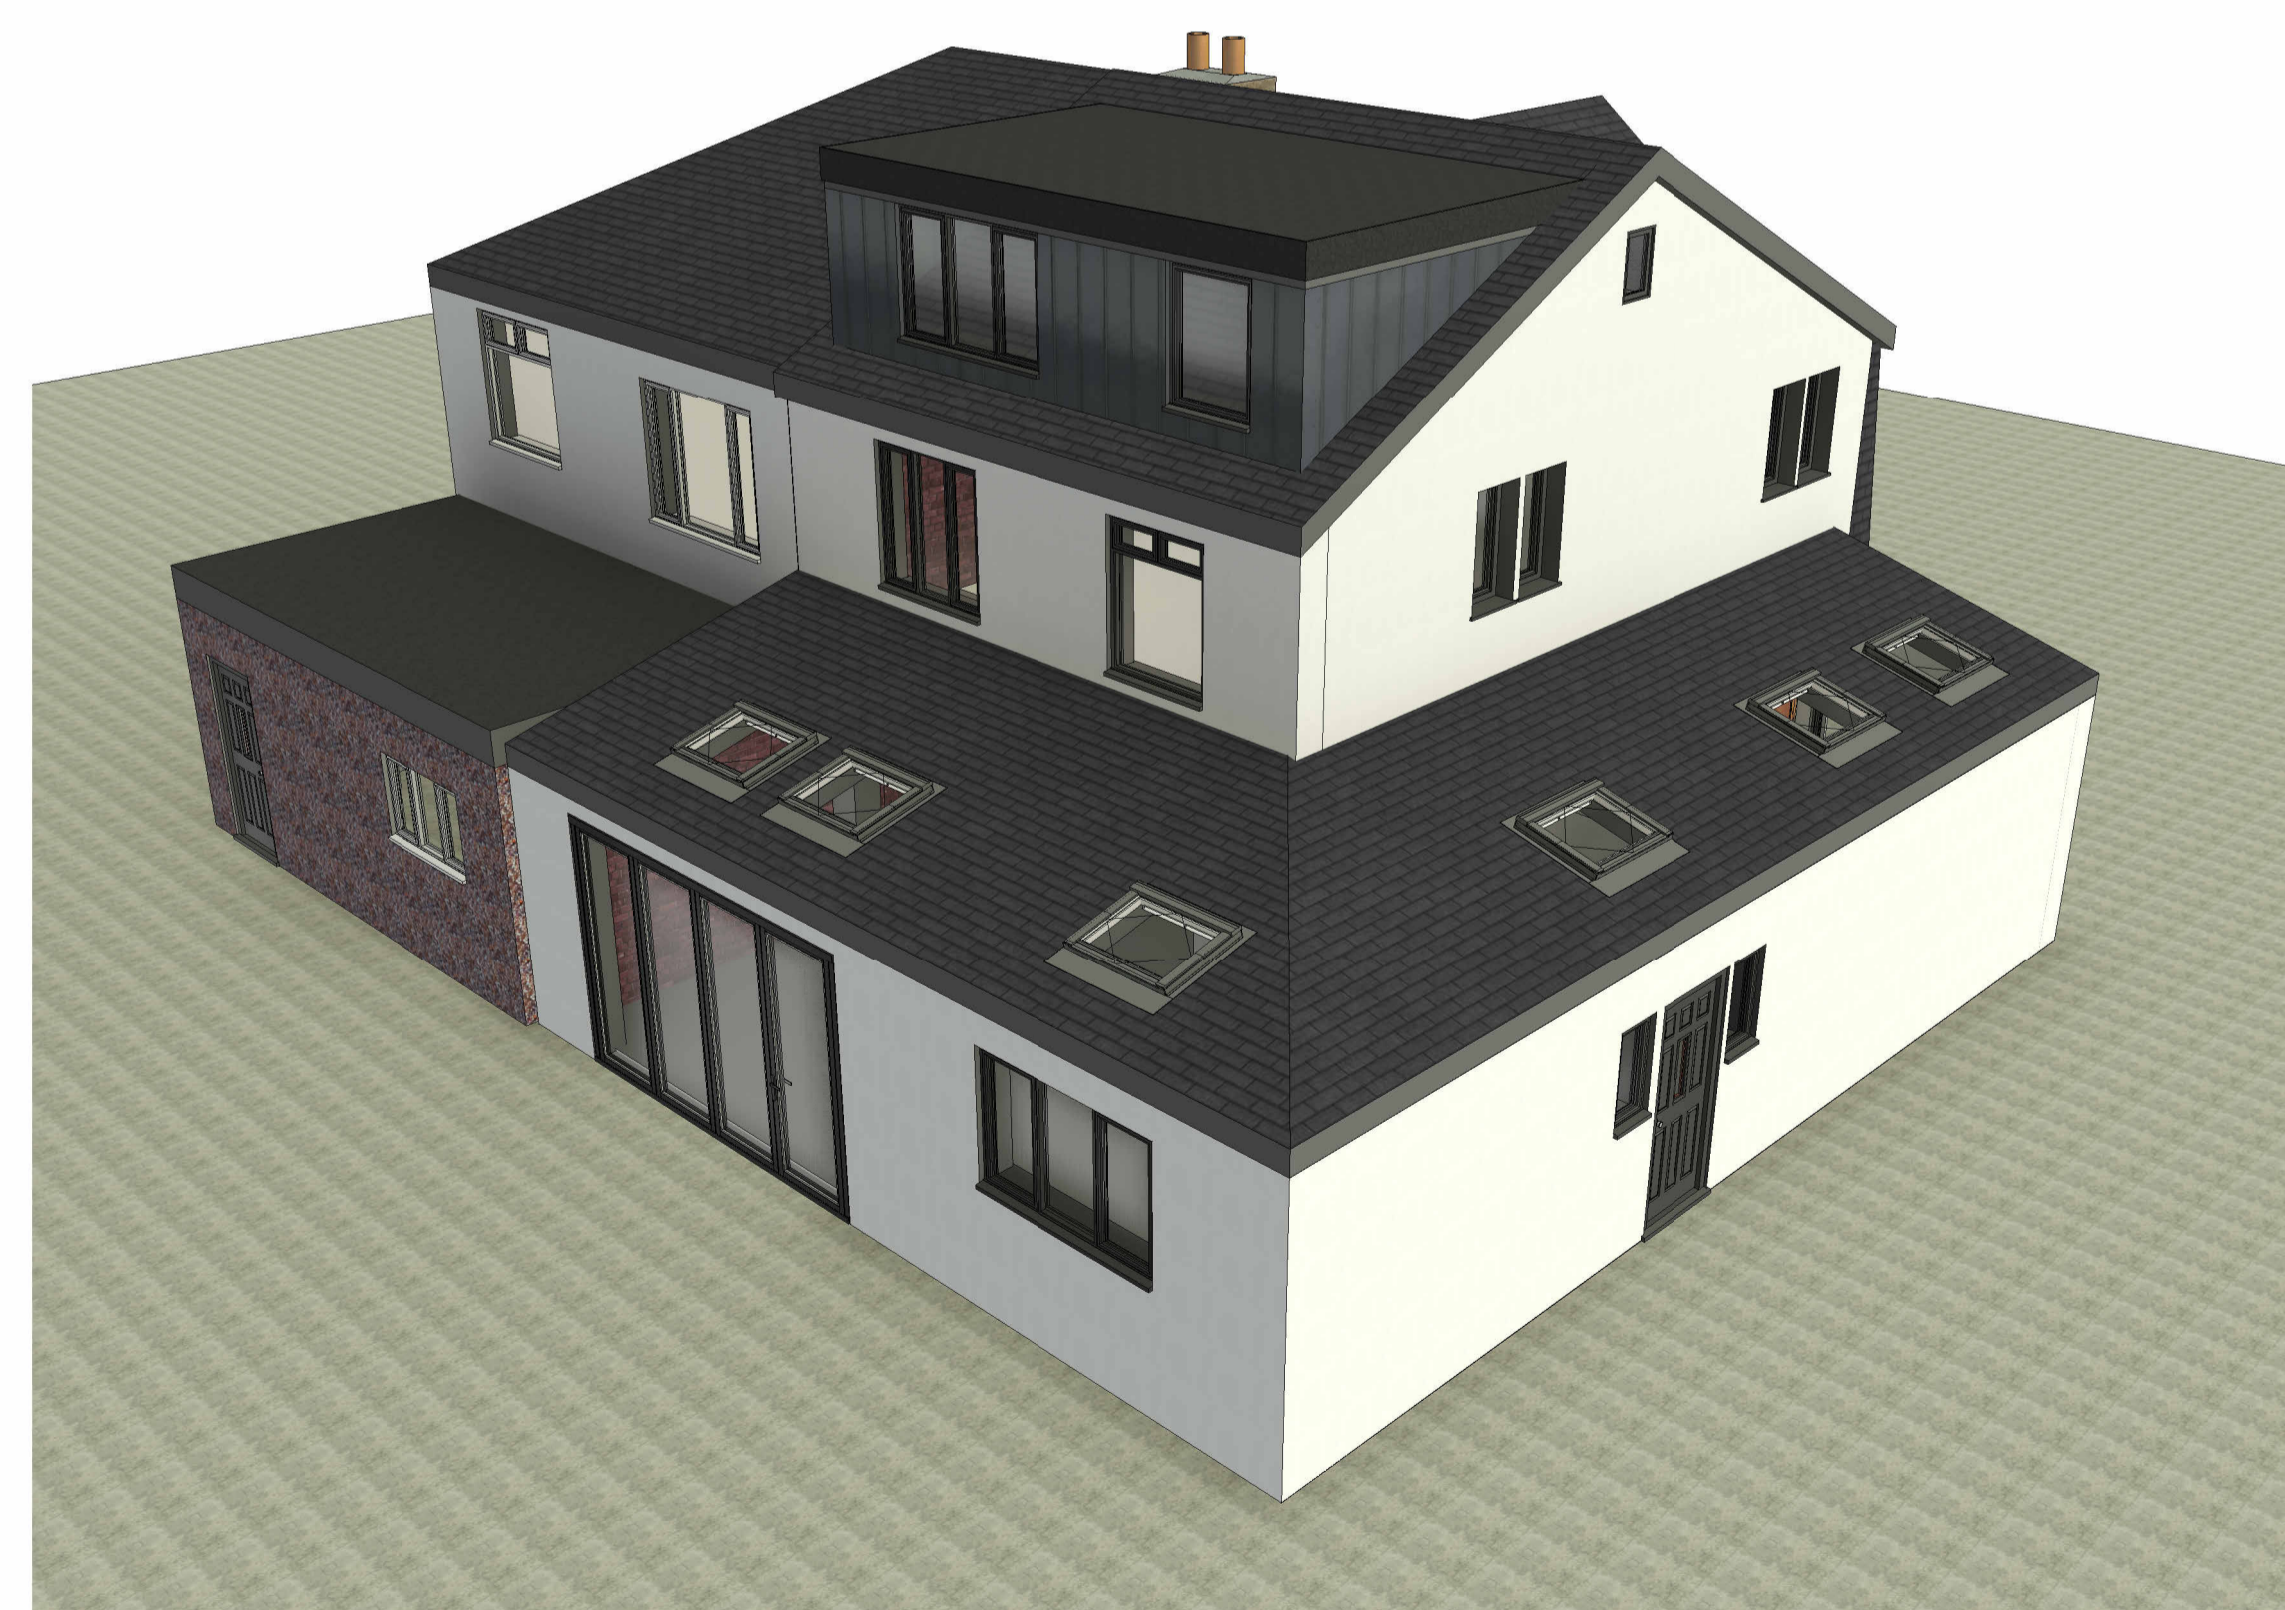

3D View 3

3

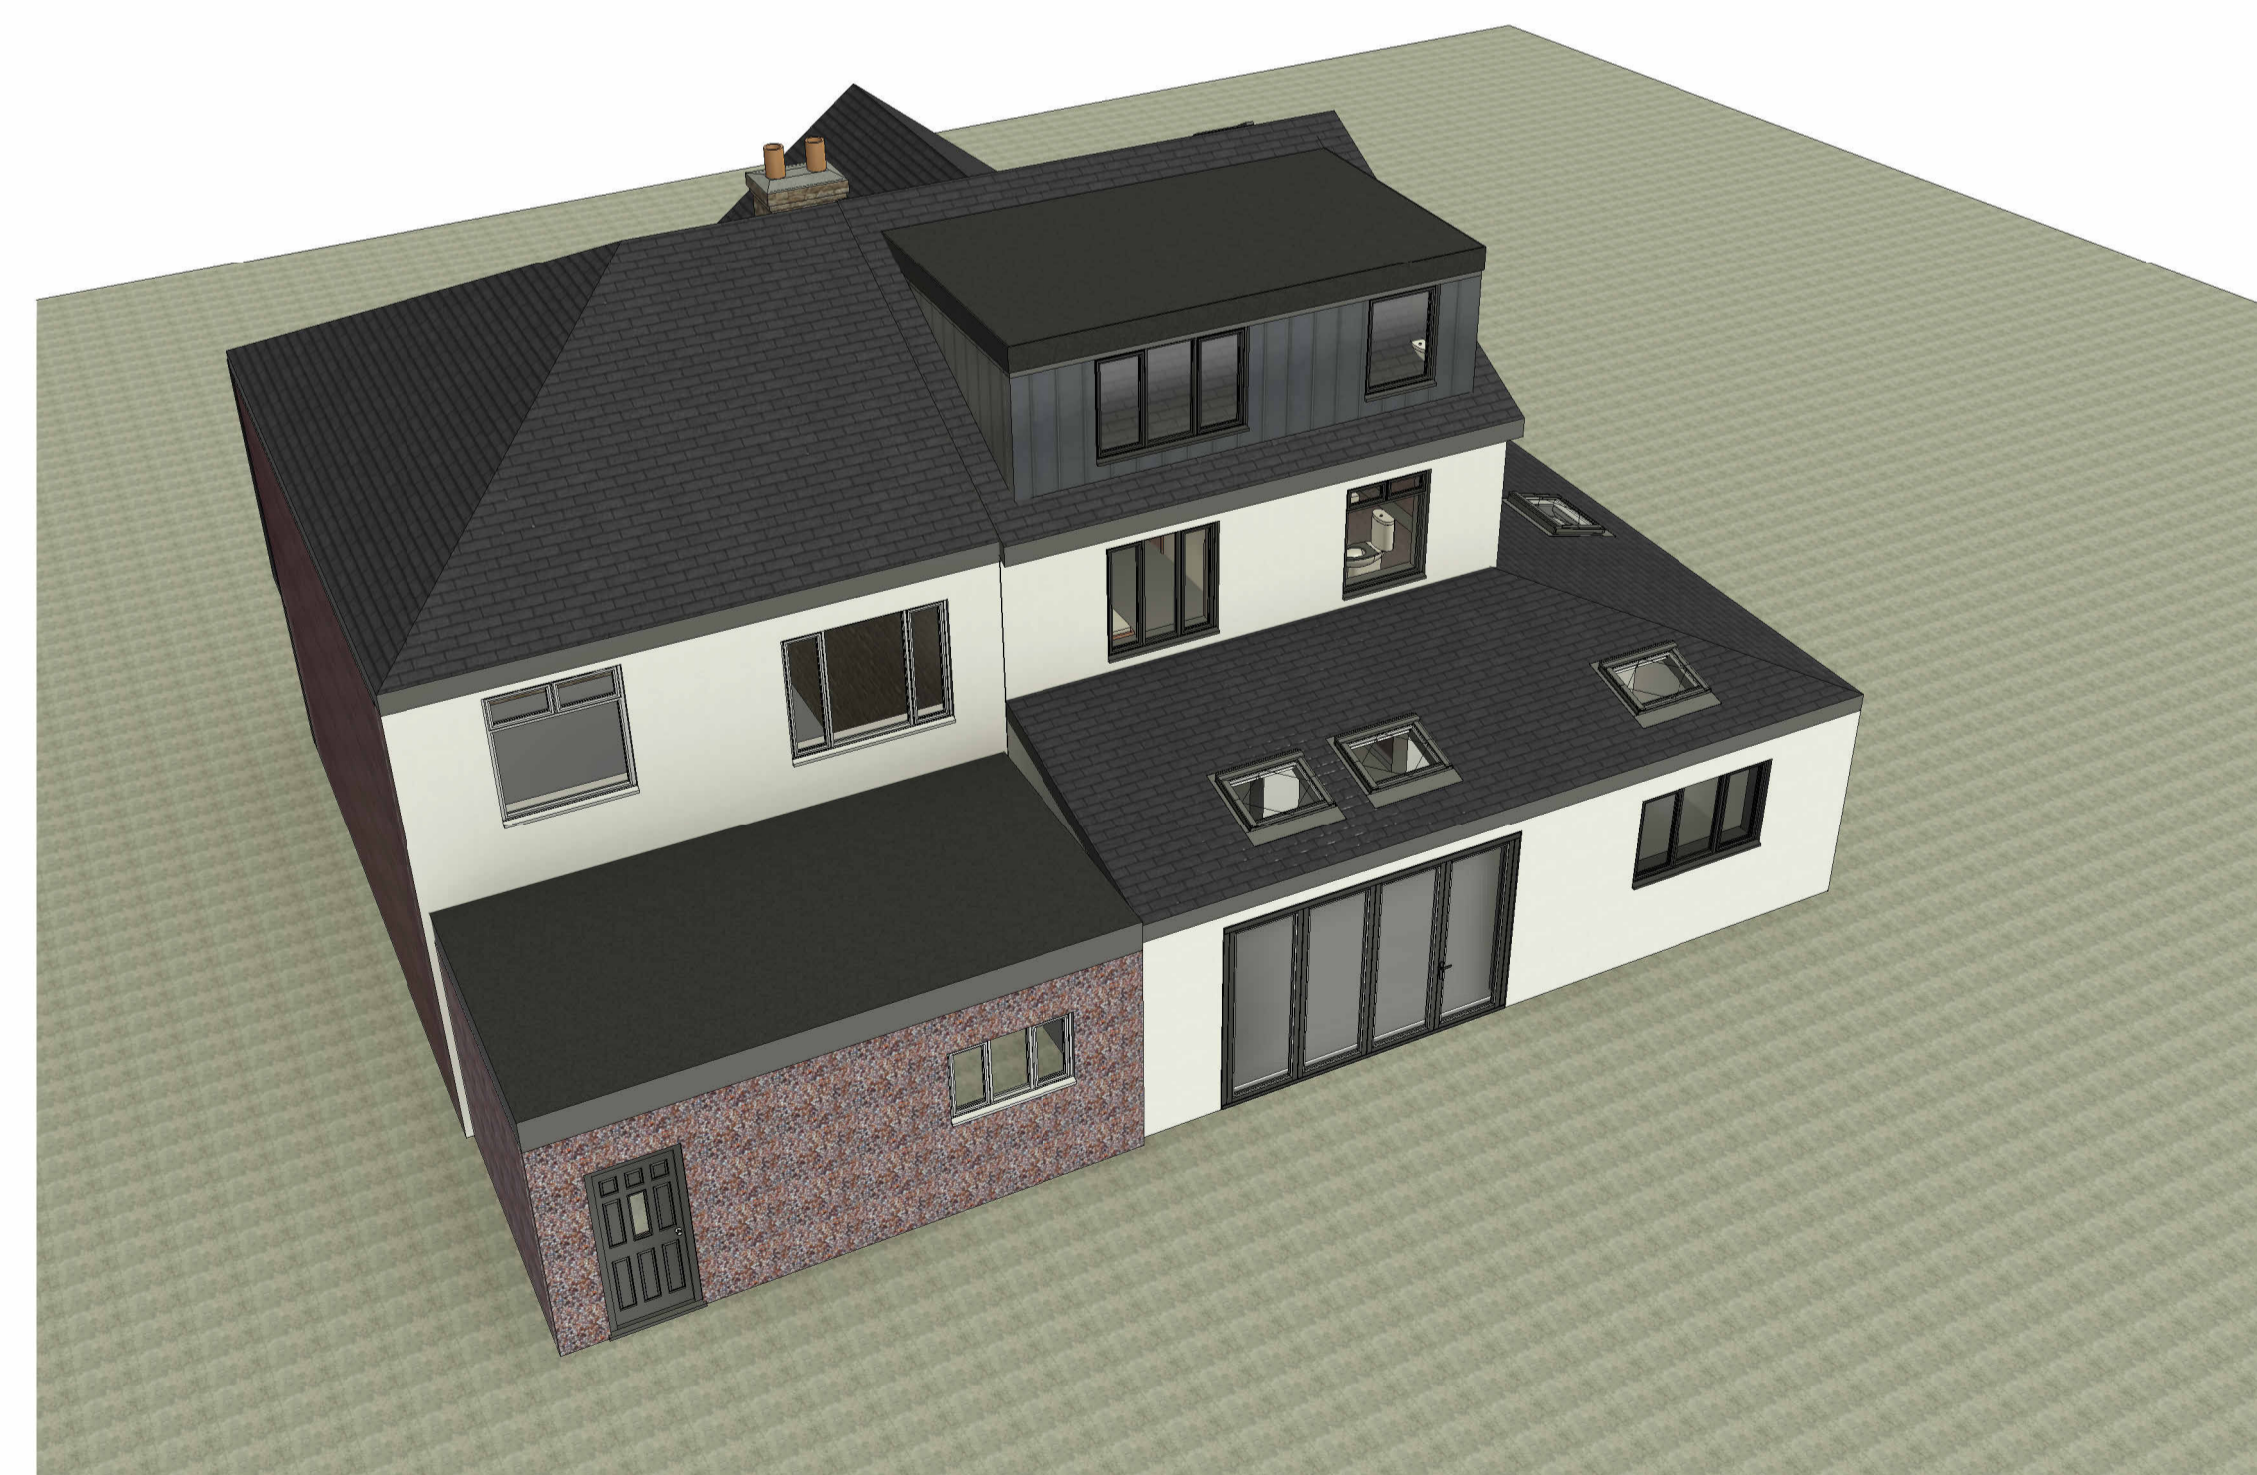

3D View 4

4