


NOTES:

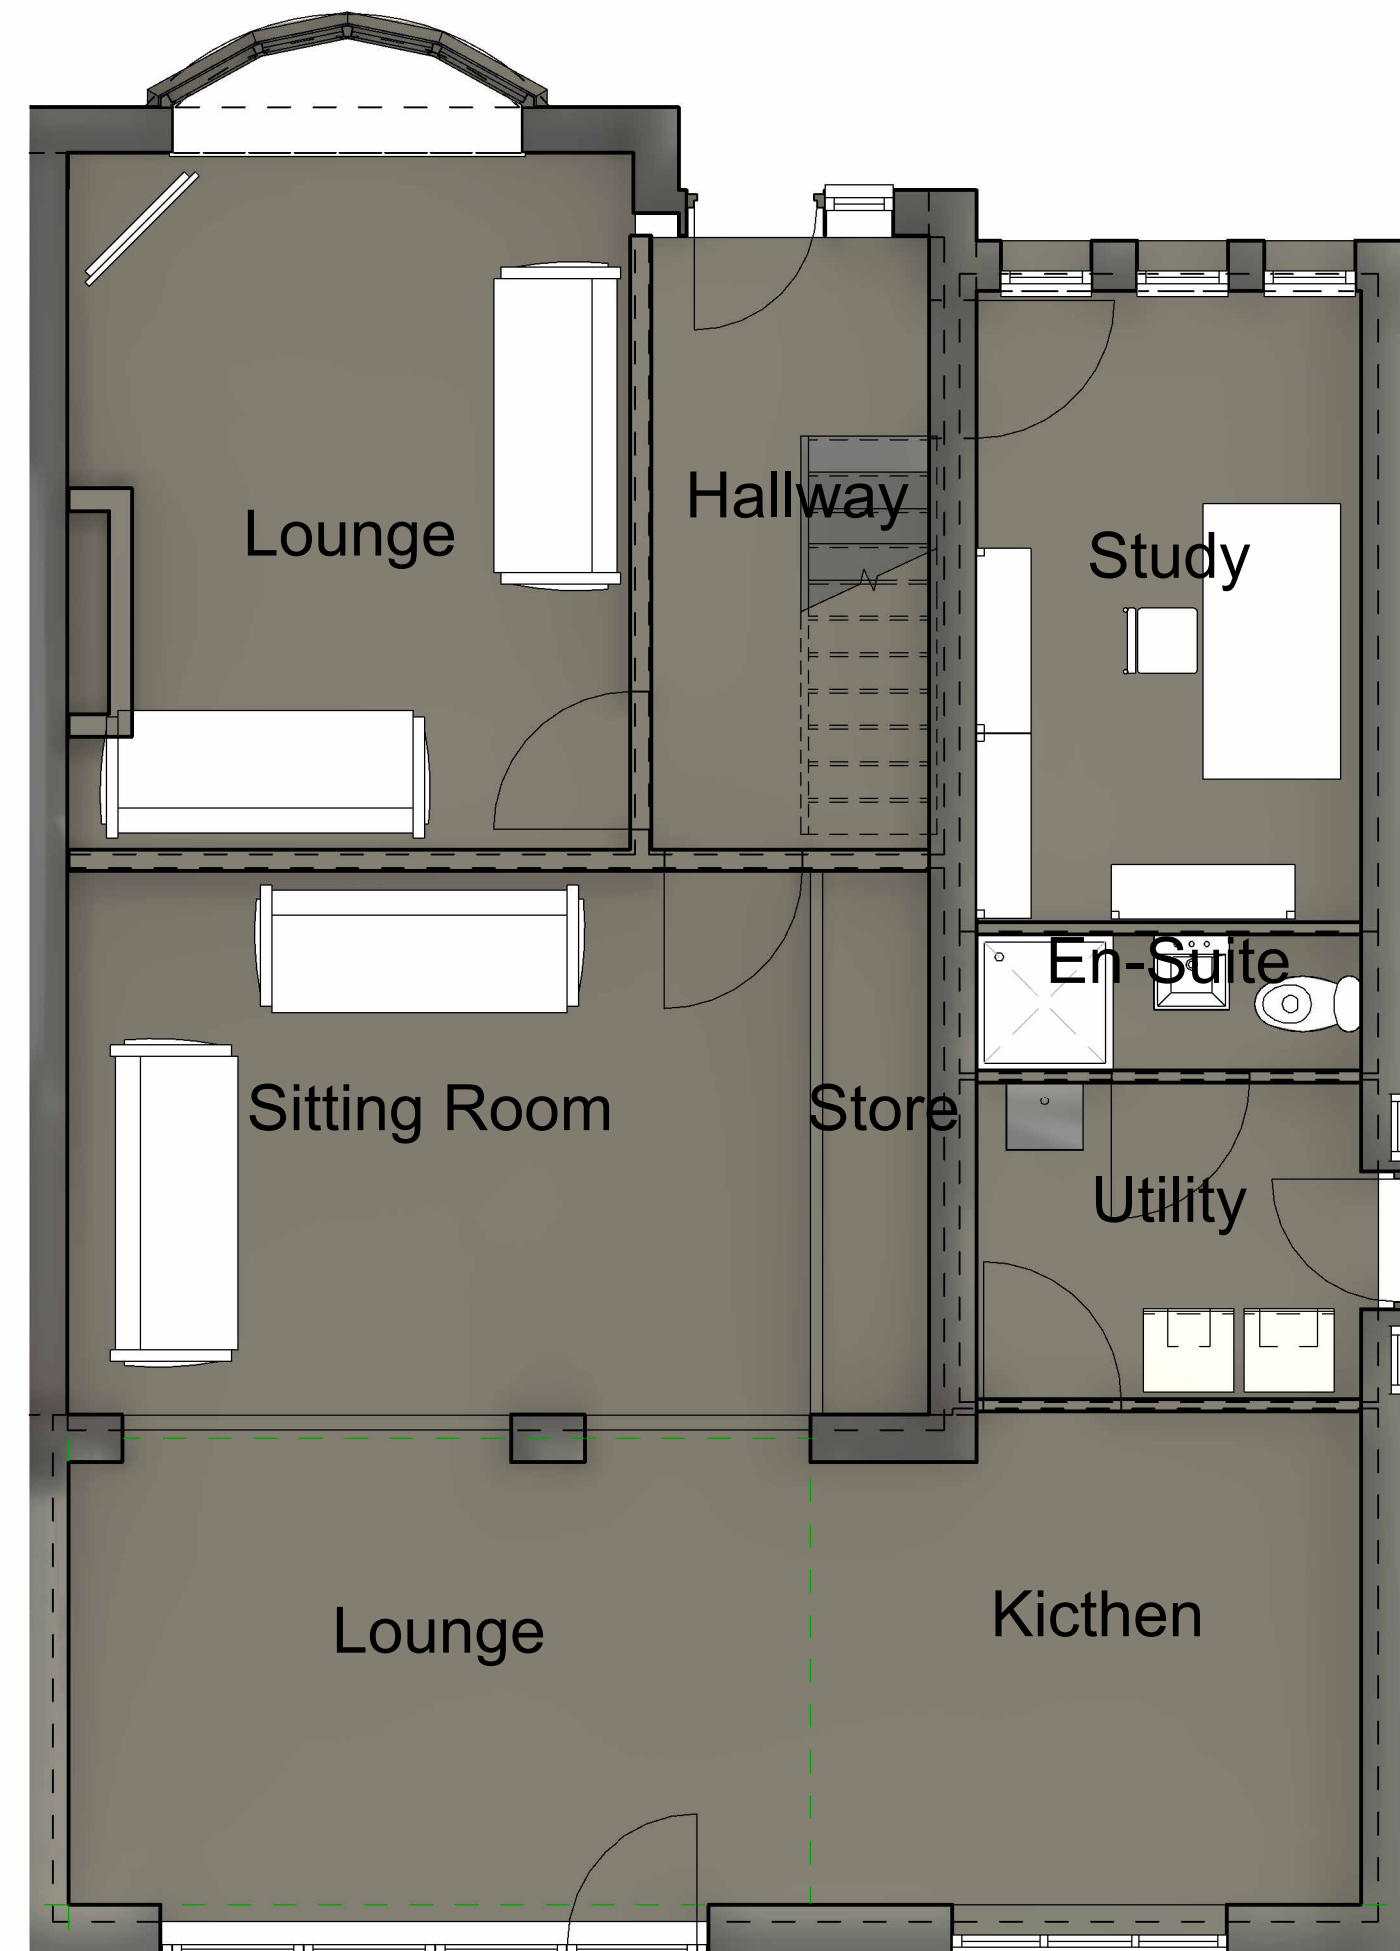

1 0 GROUND FLOOR
1 : 50



2 1 FIRST FLOOR
1 : 50

| No. | Description | Date |
|-----|-------------|------|
| | | |
| | | |
| | | |
| | | |
| | | |
| | | |
| | | |
| | | |
| | | |
| | | |

CLIENT: Mr and Mrs Emery
10 Chatburn Park Drive
Clitheroe
BB7 2AY

PROJECT:
PROPOSED HIP TO GABLE
EXTENSION AND REAR
DORMER

SHEET:
**EXISTING FLOOR
PLANS**

| | |
|----------------|----------|
| Project number | PHA/647 |
| Date | 04/01/23 |
| Drawn by | LW |
| Checked by | PH |

A1.3

| | |
|------------|--------|
| Scale | 1 : 50 |
| Sheet size | A1 |