

note
'as existing' information provided by others
no measured survey has been undertaken by Stanton Andrews Architects or their representatives.

Stanton Andrews do not accept liability for any loss or degradation of information held in the drawing resulting from the translation from the original file format to any other file format or from the recipient reading of it in any other programme or an earlier version of the programme. Stanton Andrews accept no liability for use of this drawing by parties other than the party for whom it was prepared or for purposes other than those for which it was prepared.

This drawing must be printed in colour, if this text is not RED the drawing must be reprinted.

Do not scale, use figured dimensions only. All dimensions to be checked on site. This drawing should be printed and read at the original size, as stated in title block. Stanton Andrews accept xno responsibility for errors that occur as a result of reviewing this drawing at any other size. Stanton Andrews to be notified of any discrepancies before proceeding.

Drawing is to be read in conjunction with all relevant consultants and specialists drawings. 'As existing' drawings based on information provided by others - no measured survey of the property has been undertaken by the architect. This drawing is subject to copyright.


DWG issues - when this drawing is issued in DWG format it is an uncontrolled version and is provided to enable the recipient to prepare his own documents/drawings for which it is solely responsible. It is based on background information current at the time of issue. Stanton Andrews accept no liability for any alterations to, additions to or discrepancies arising out of changes to such background information which occur after it has been issued by Stanton Andrews.

revision	date	note
A	01.11.22	pre-application submission
B	05.01.23	planning application



▽ 122.00 Datum level

south east elevation

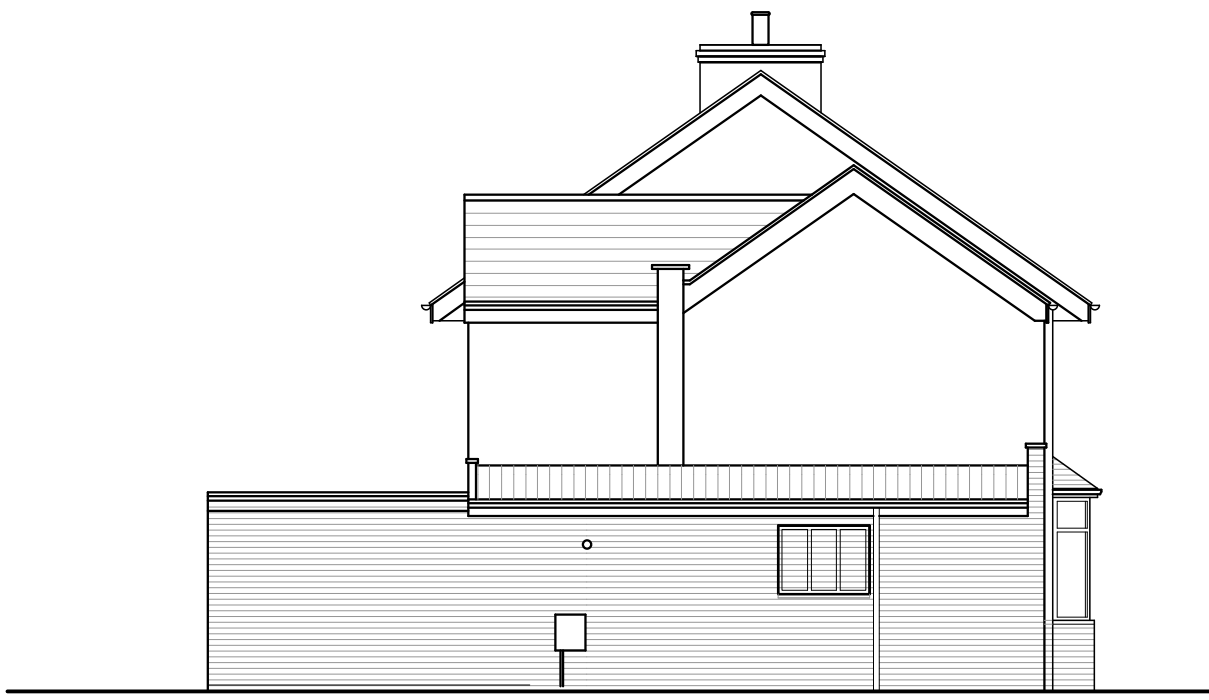

▽ 122.00 Datum level

north east elevation




▽ 122.00 Datum level

north west elevation




▽ 122.00 Datum level


south west elevation

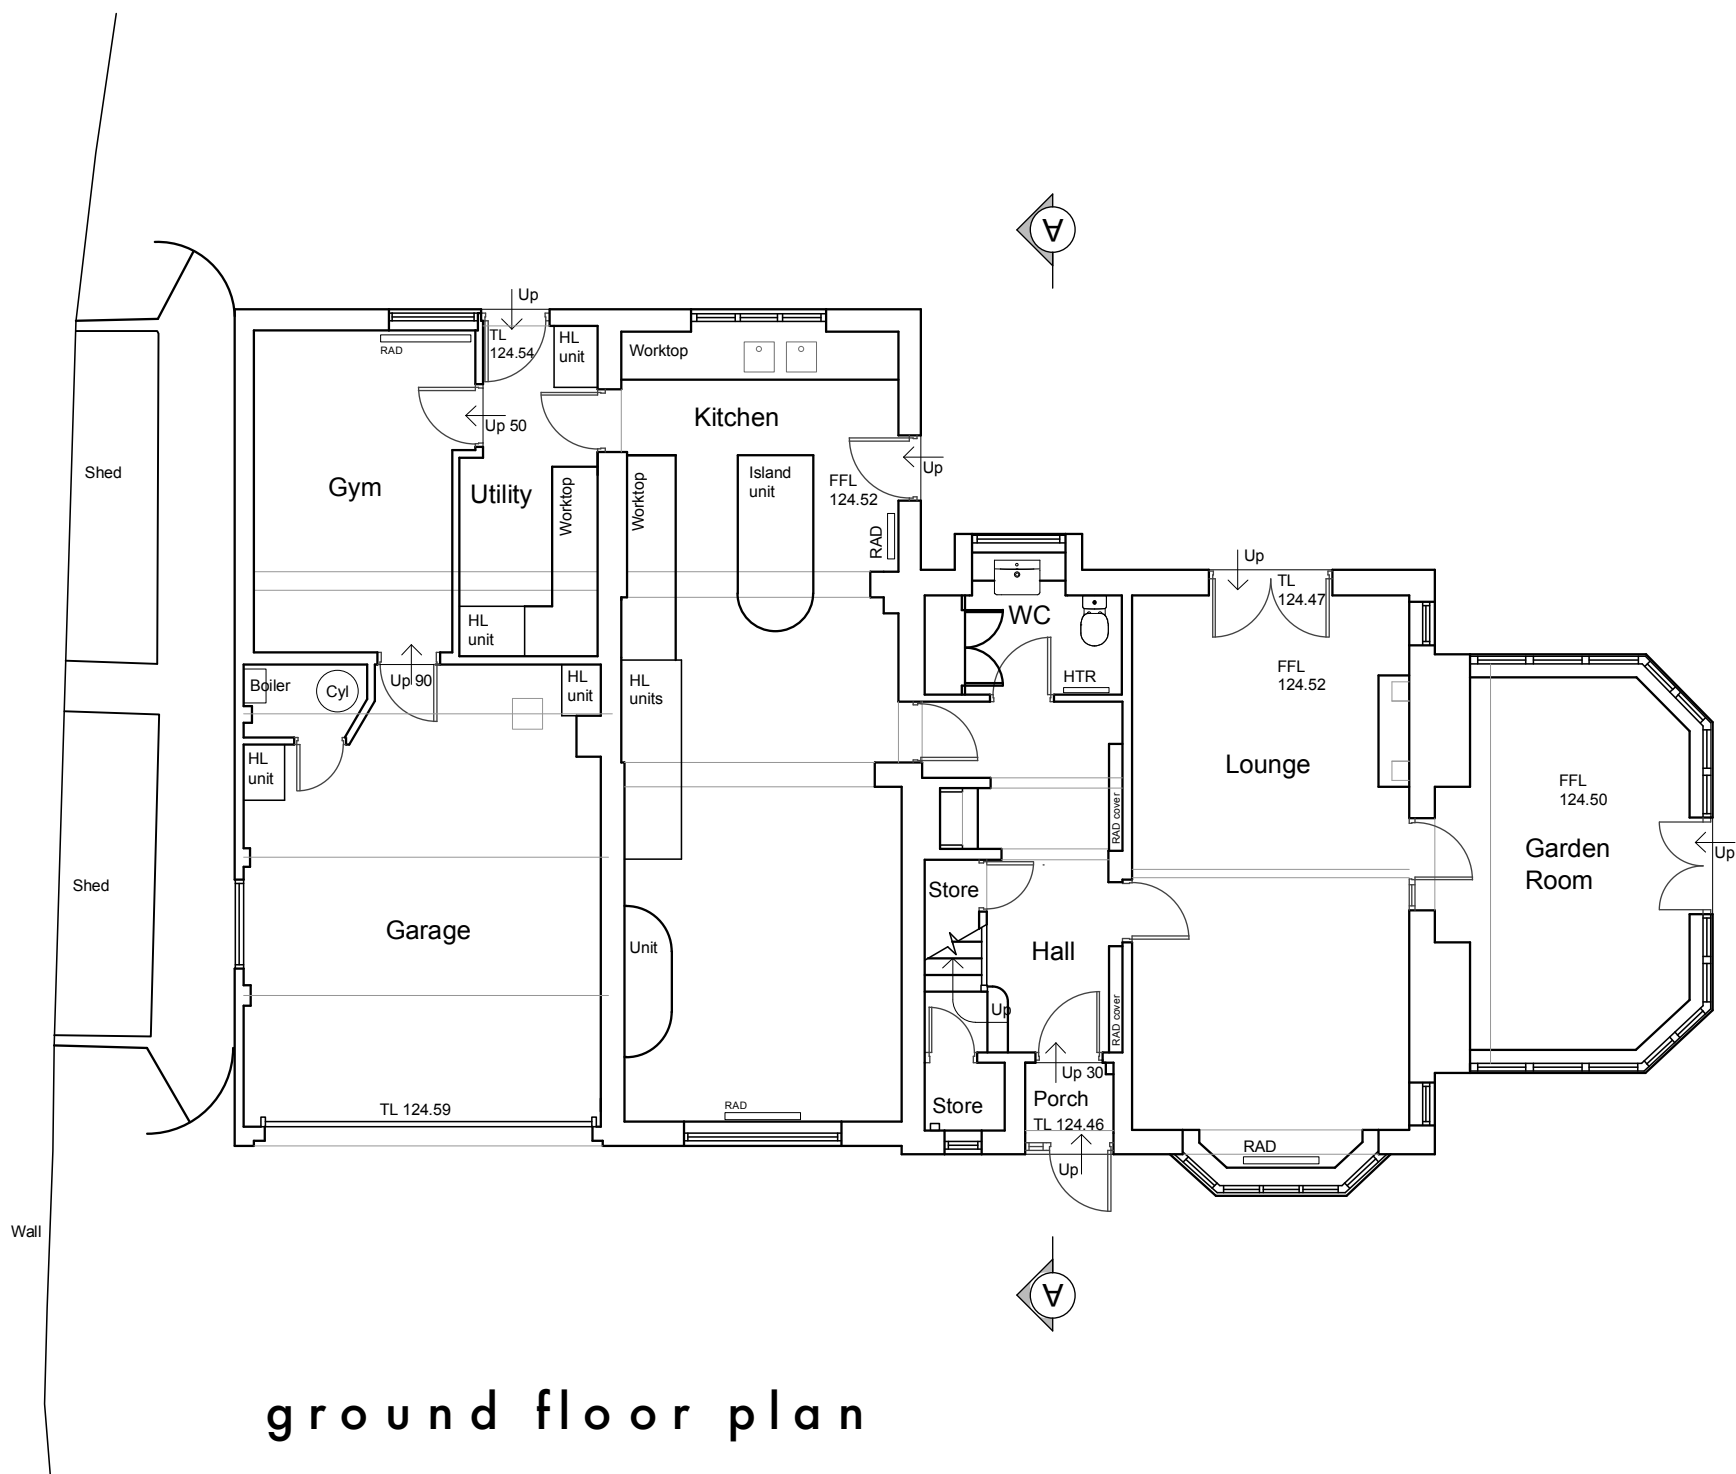

ground floor plan

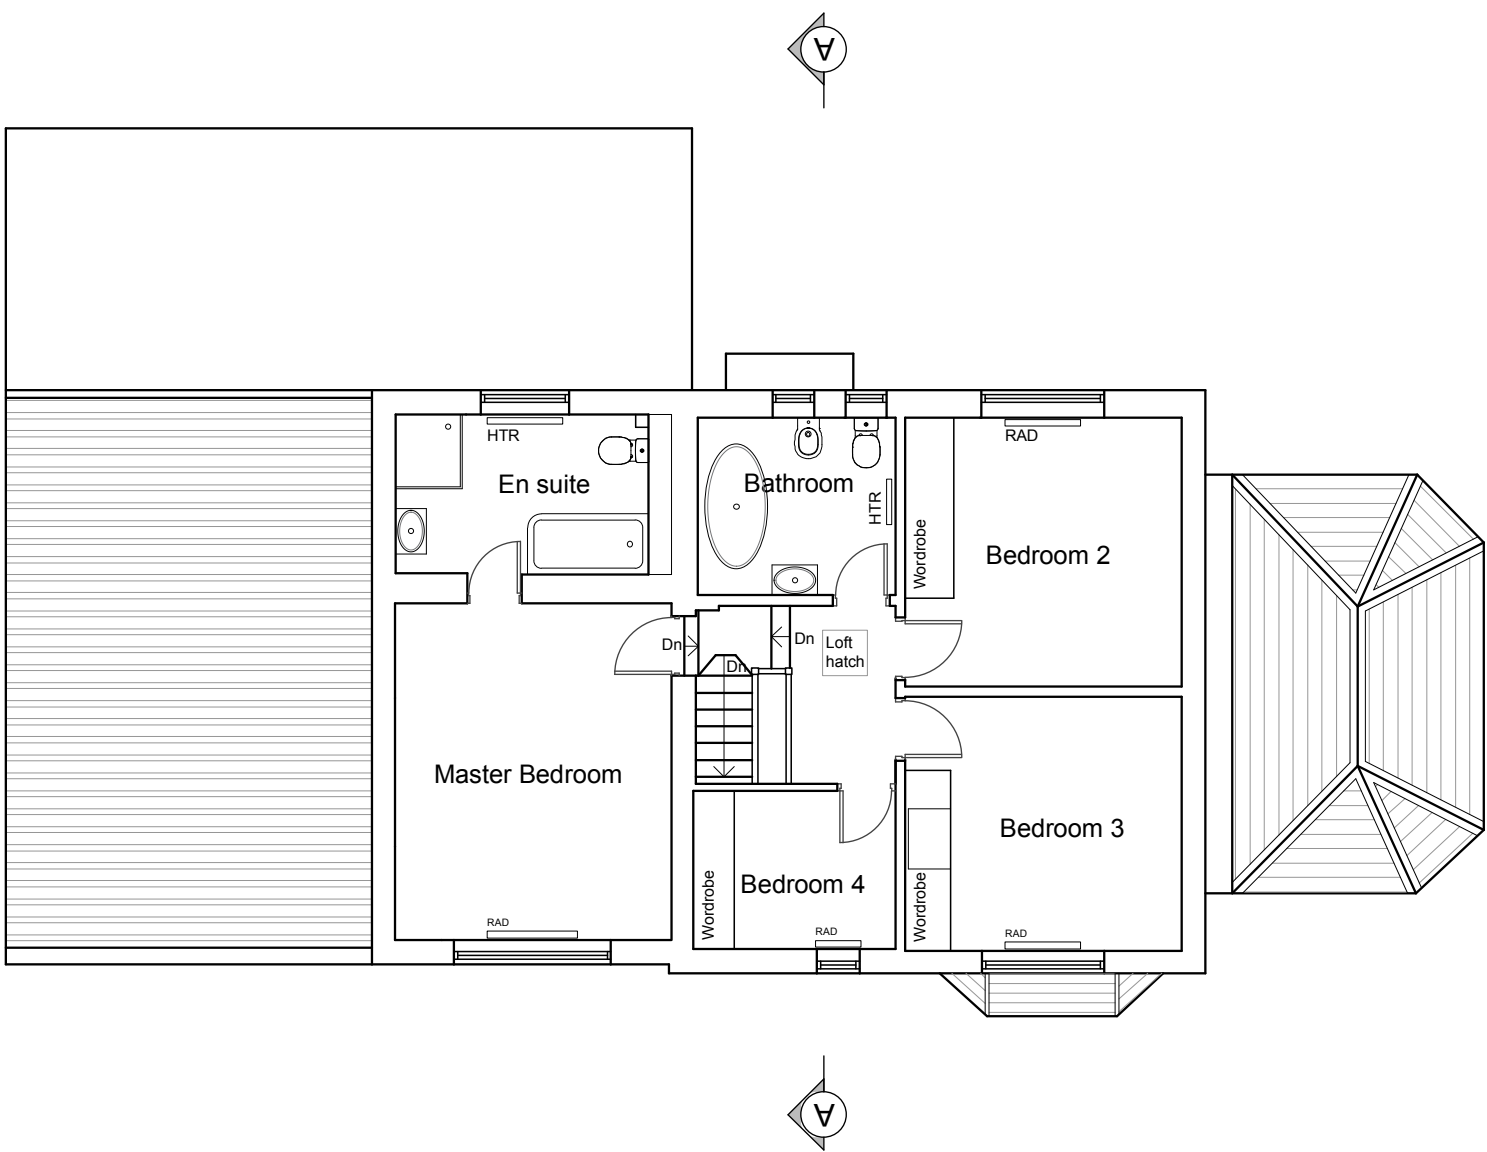


first floor plan

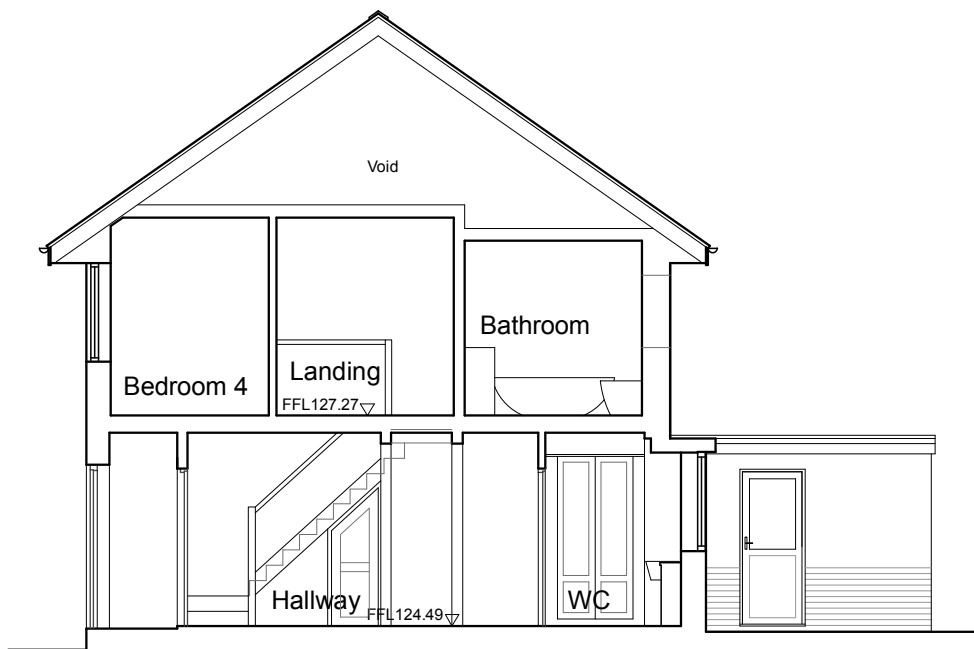

▽ 122.00 Datum level

section A-A'

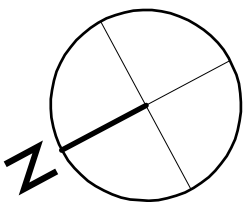

0m 10m scale



stanton andrews
architects

44 york street clitheroe BB7 2DL
t. 01200 444490 e. mail@stantonandrews.co.uk w. stantonandrews.co.uk

project fairview project number 22.68

name existing plans, elevations & section

scale 1 to 100 @ A1

date

status

revision B



Chartered Practice

Ex.02