


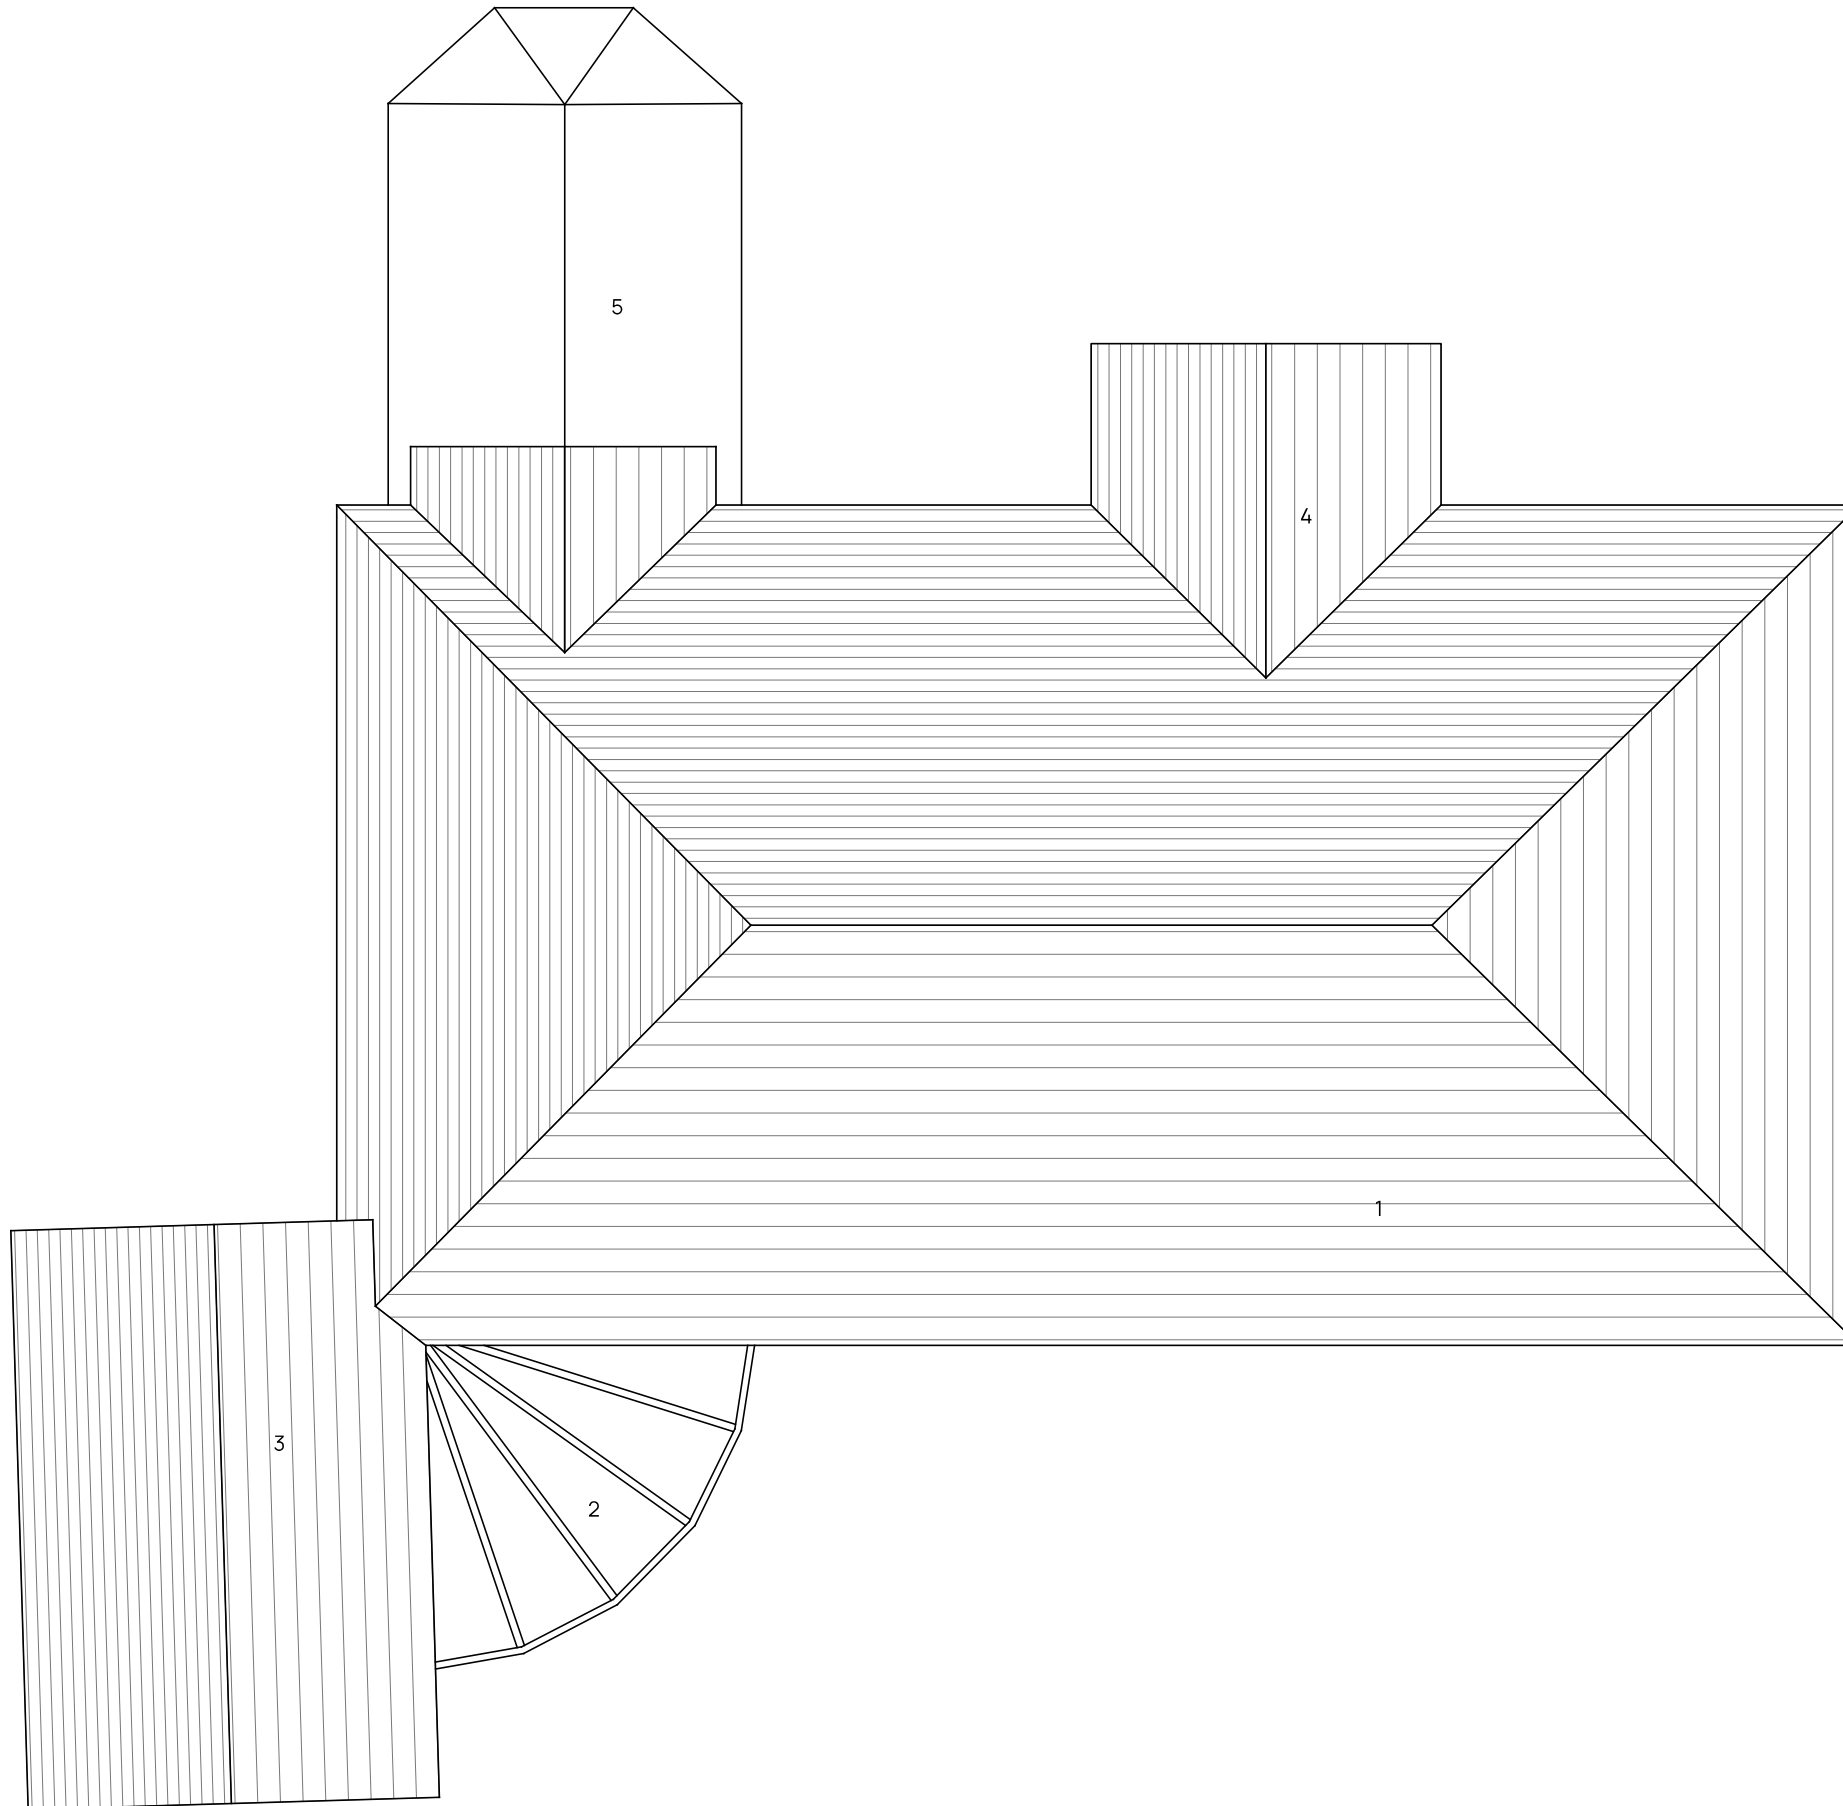

- 1 Existing main roof
- 2 Existing glazed garden room
- 3 Existing roof
- 4 Existing porch canopy
- 5 Existing conservatory