


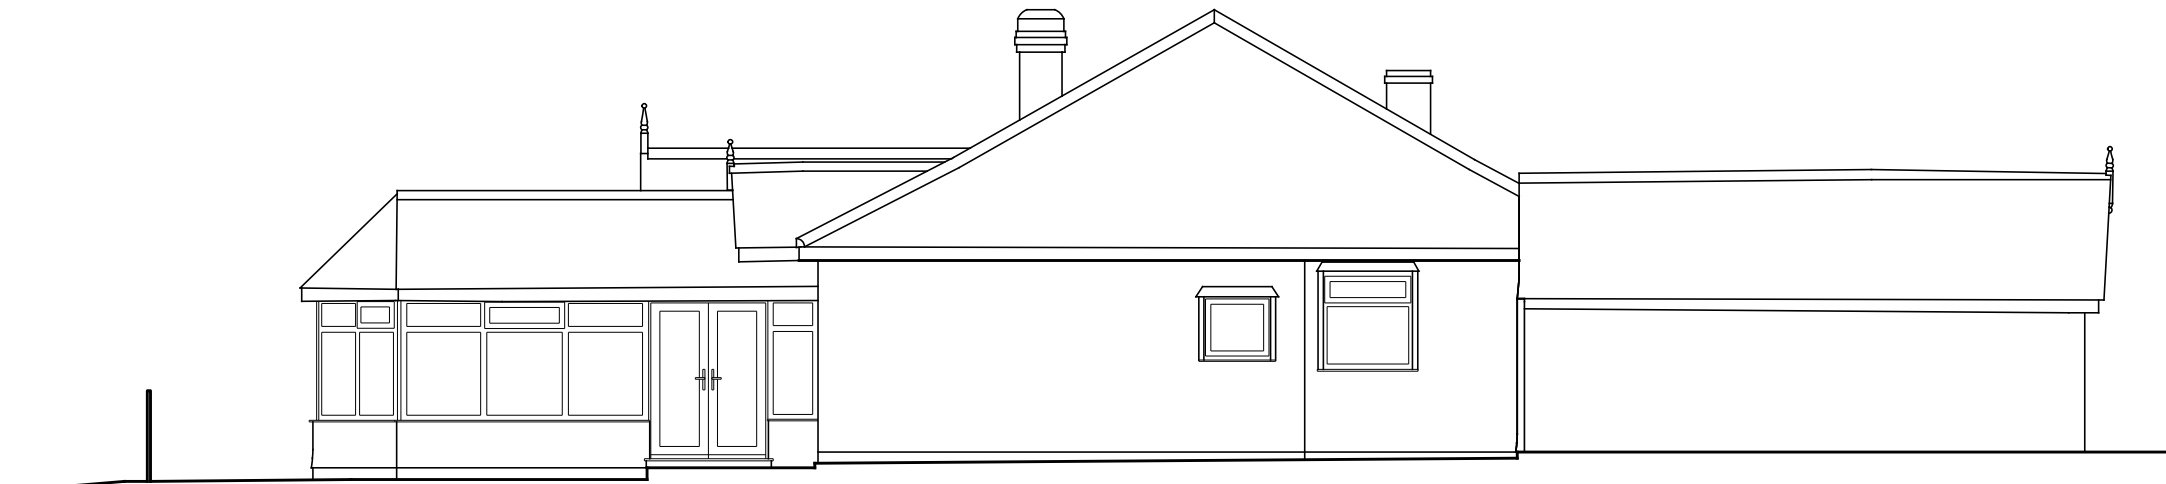

REAR (SOUTH) ELEVATION



SIDE (EAST) ELEVATION

