
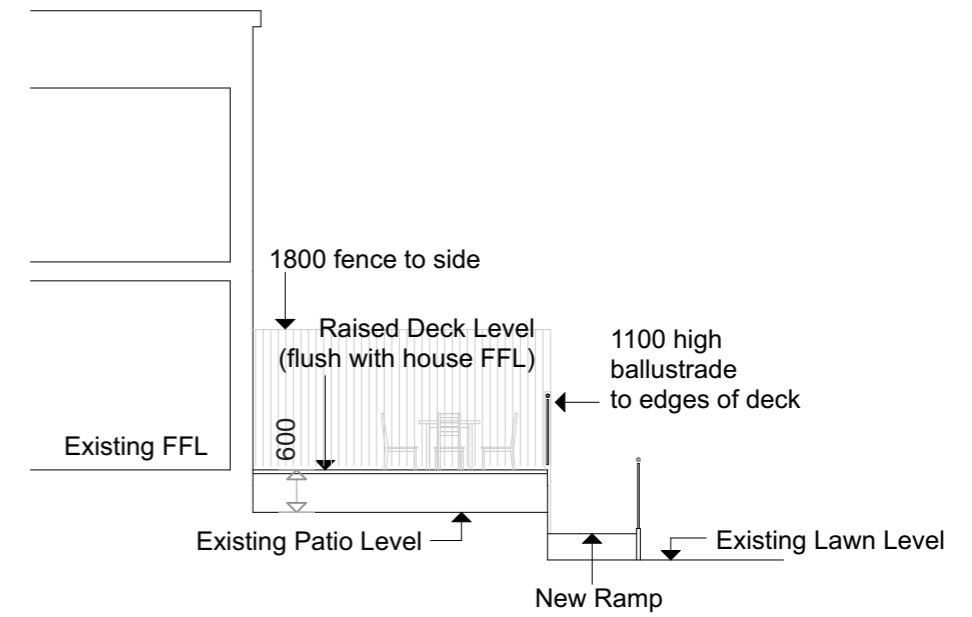


DO NOT SCALE FROM THIS DRAWING
(except for planning purposes only)
Use written dimensions only, if in doubt ASK
This drawing is protected under the copyright of 3D.G design

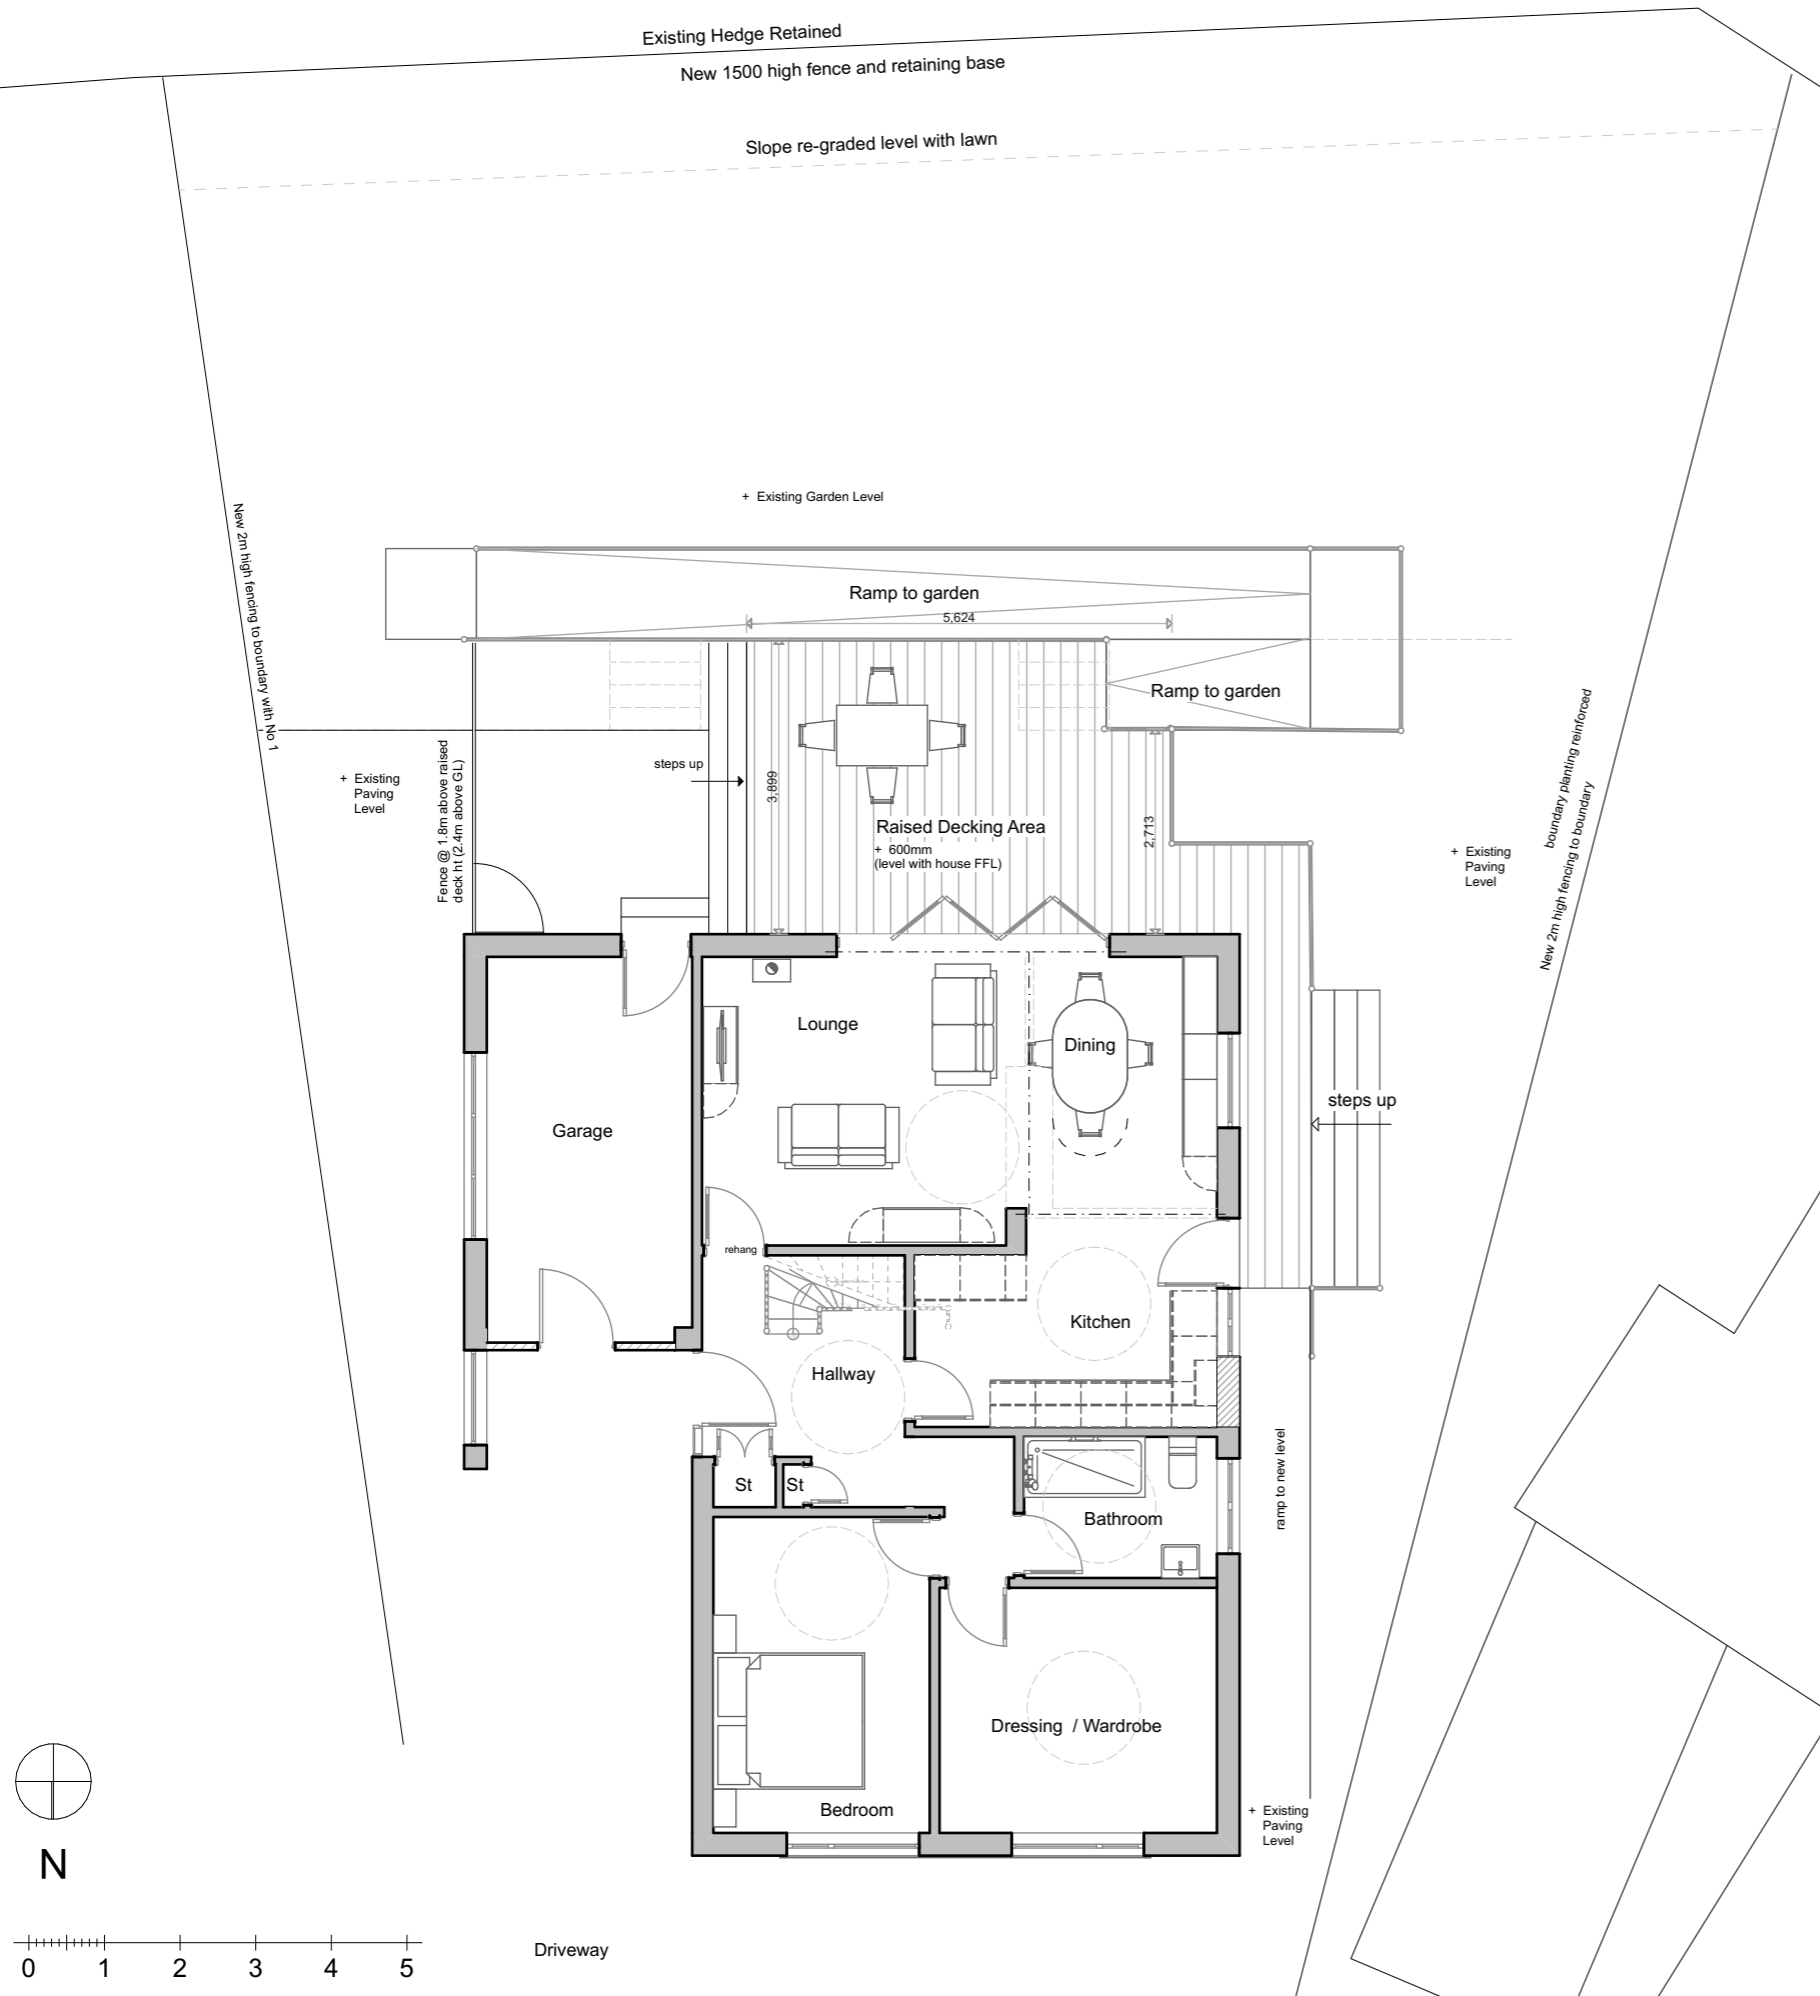

c	width of decking dim.	25.01.23
b	decking altered. Boundary Screening added	10.01.23
a	decking dimensions added	05.10.22
Rev	Description	Date

Project: 3 Knowsley Road West BB1 9PW

Status: **Planning**

Client: **Mr & Mrs Hodson**

Drawing Title: **Proposed Raised Deck**

Project No:
010-788

Drg No:	Rev:
09	C

Scale:
1-100 @ A3

3D.Gdesign
architectural consultants

13 Leyland House Lancashire Business Park
Centurion Way Leyland Lancashire PR26 6TY

t: 01772 367 150

e: studio@3dgdgdesign.co.uk
w: www.3dgdgdesign.co.uk