
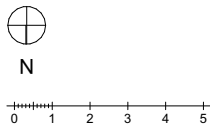


DO NOT SCALE FROM THIS DRAWING
(except for planning purposes only)
Use written dimensions only, if in doubt ASK
This drawing is protected under the copyright of 3D.G design

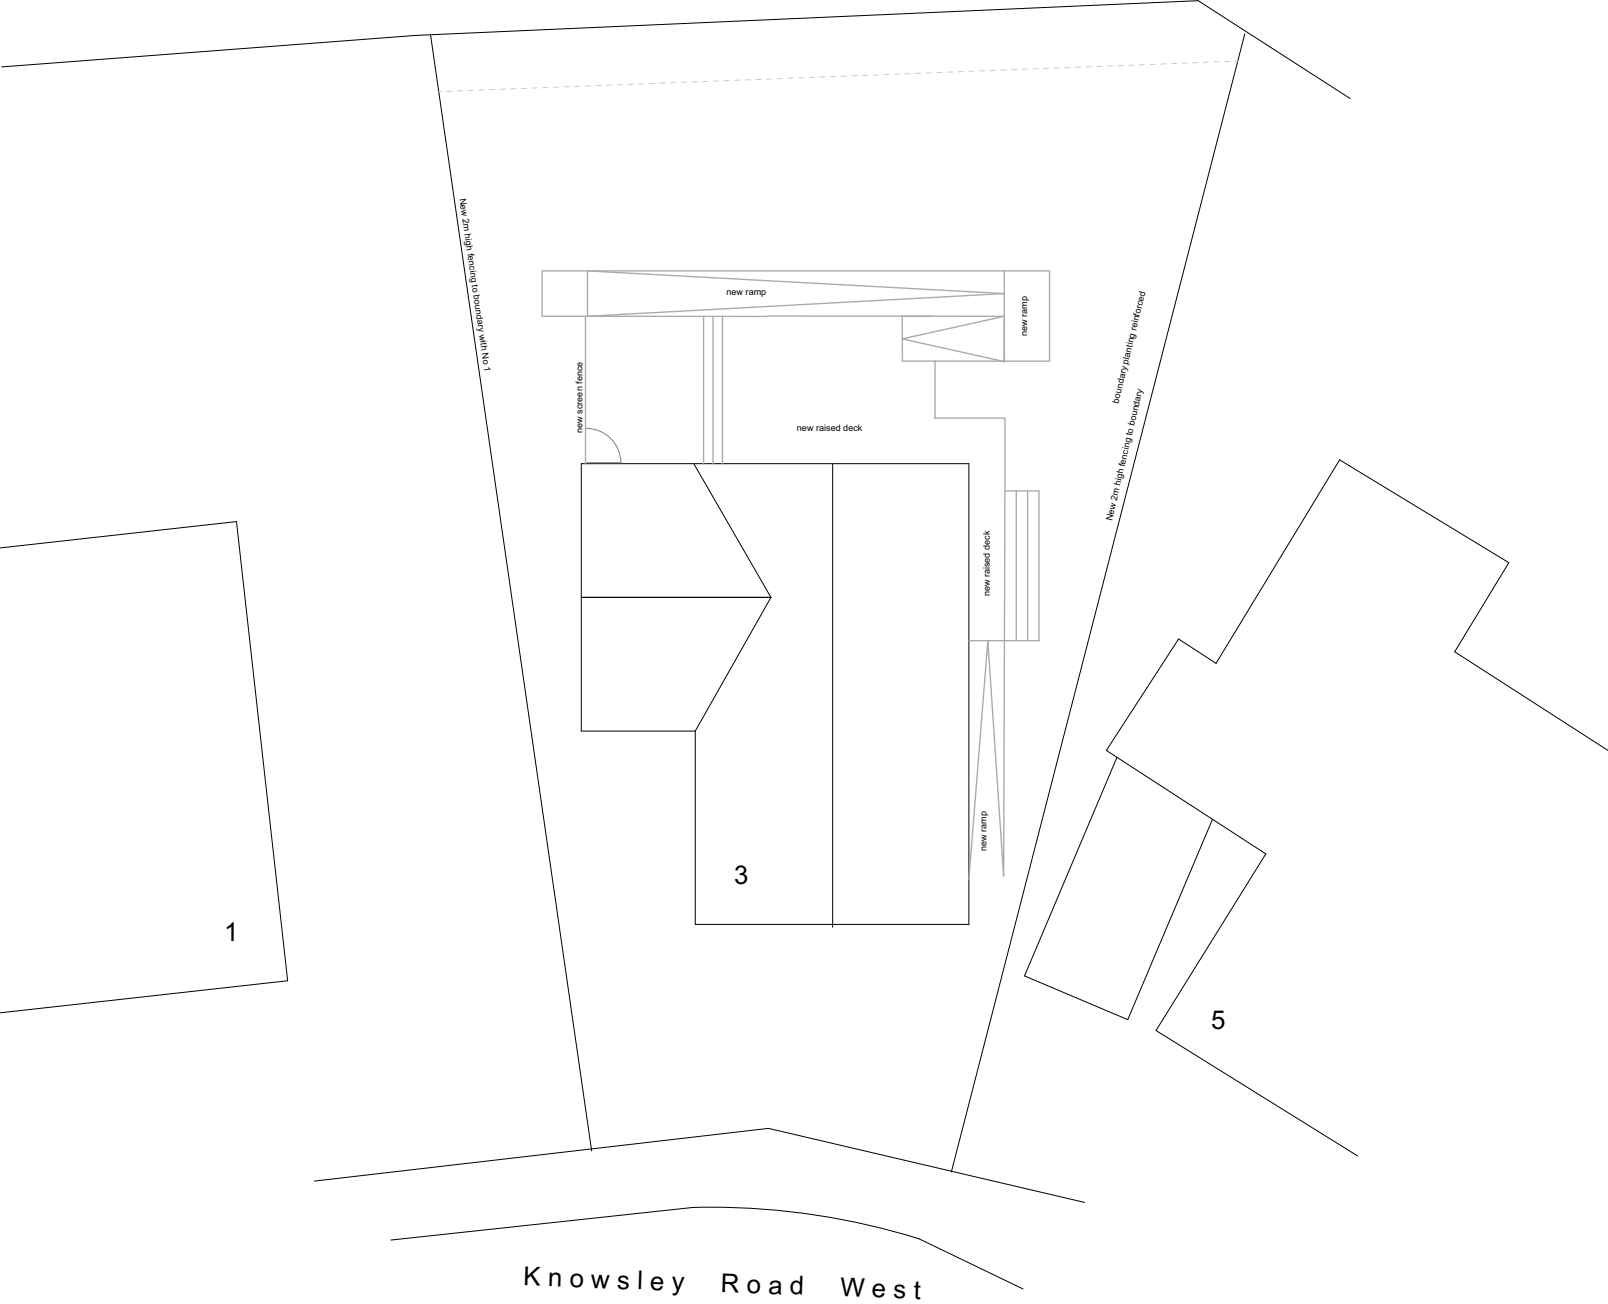

Rev	a decking dimensions updated	10.01.23
	Description	Date

Project:
3 Knowsley Road West BB1 9PW

Status:
Planning

Client:
Mr & Mrs Hodson

Drawing Title:
Site Block Plan

Project No:
010-788

Drg No:
10

Rev:
a

Scale:
1-200 @ A3

3D.Gdesign
architectural consultants
13 Leyland House Lancashire Business Park
Centurion Way Leyland Lancashire PR26 6TY
t: 01772 367 150
e: studio@3dgdesign.co.uk
w: www.3dgdesign.co.uk