


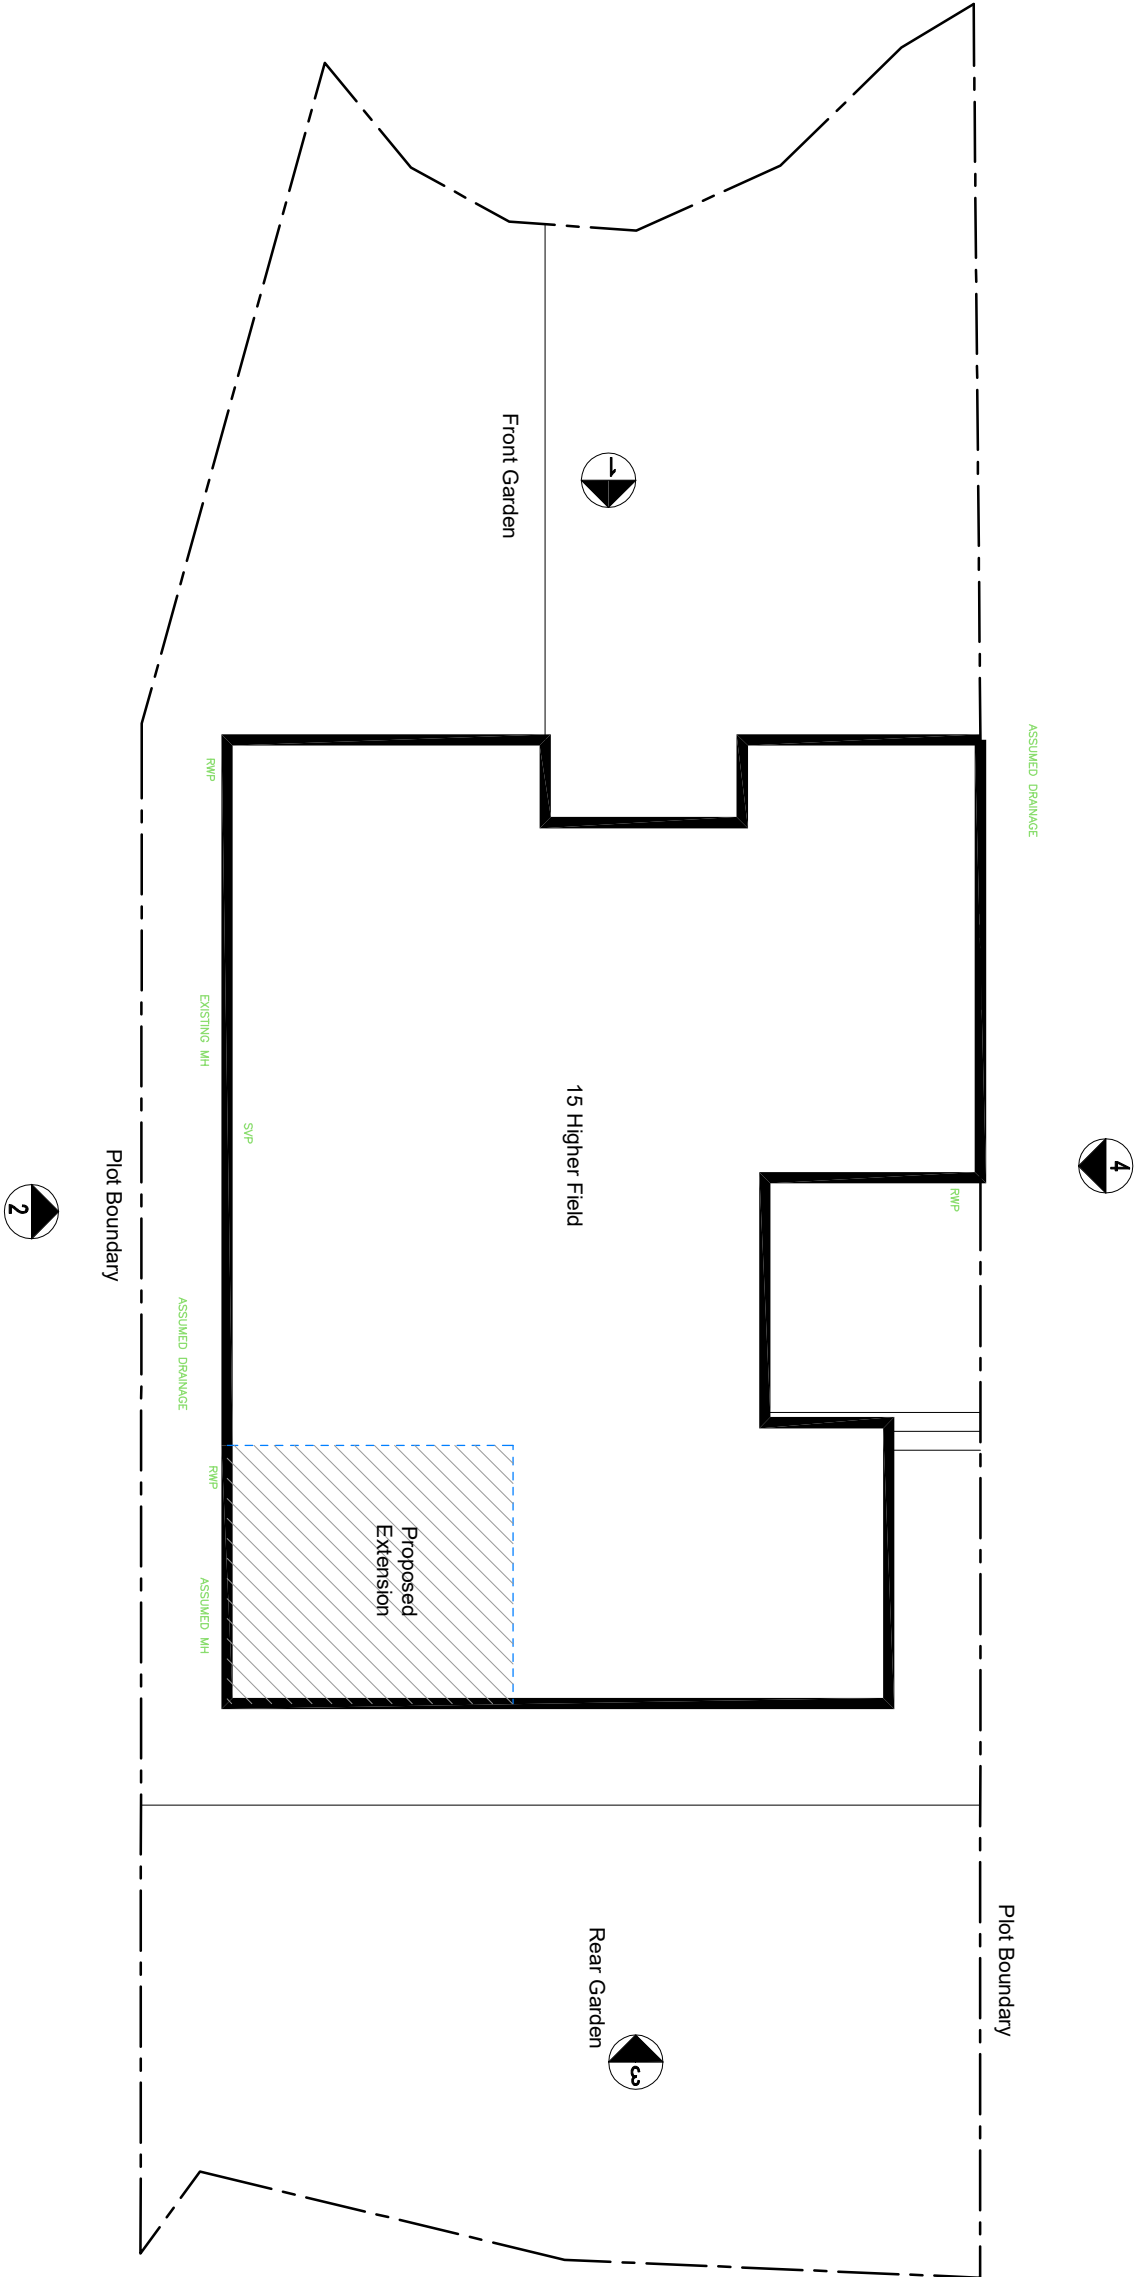

N



qww+q architects Private Residential Housing Commercial Conservation Domestic Tel: 01254 483848 Email: info@qww-architects.com Web: www.qww-architects.com The Annex Lowerfold Farm Oswoldtwistle B854GA Architects Registration Board		Client MR_ & MRS_SMITH		Scale 1:100		Sheet Size A3		Job Number 22-053		Drawn By AW		Checked AW	
Project 15_HIGHER_FIELD LANGHO		Drawing Title PROPOSED_SITE_PLAN		Drawing Status PLANNING		Drawing Number PL/05		Revision A		Final Issue FIRST_ISSUE			

©www.qww-architects Ltd 2020 | This Drawing is to be used in conjunction with all other project associated drawings and documents. Do not scale from this drawing. Reproduction of this drawing without written permission from qww-architects Ltd is strictly prohibited. All drawings are the property of qww-architects Ltd.