

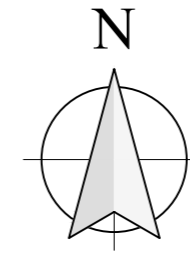


This drawing is to be read in conjunction with all relevant Architect, consultants' and specialists' drawings and specifications. The Architect is to be notified of any discrepancies before proceeding. Do not scale from this drawing. All dimensions and levels are to be checked on site. This drawing is subject to copyright. All work carried out before Planning and Building Permission has been granted is at the contractor/clients risk.
 Note: proposed drawing based on OS dwg information. All illustrated dimensions are approximate and all site dimensions are to be checked on site and subject to site survey.

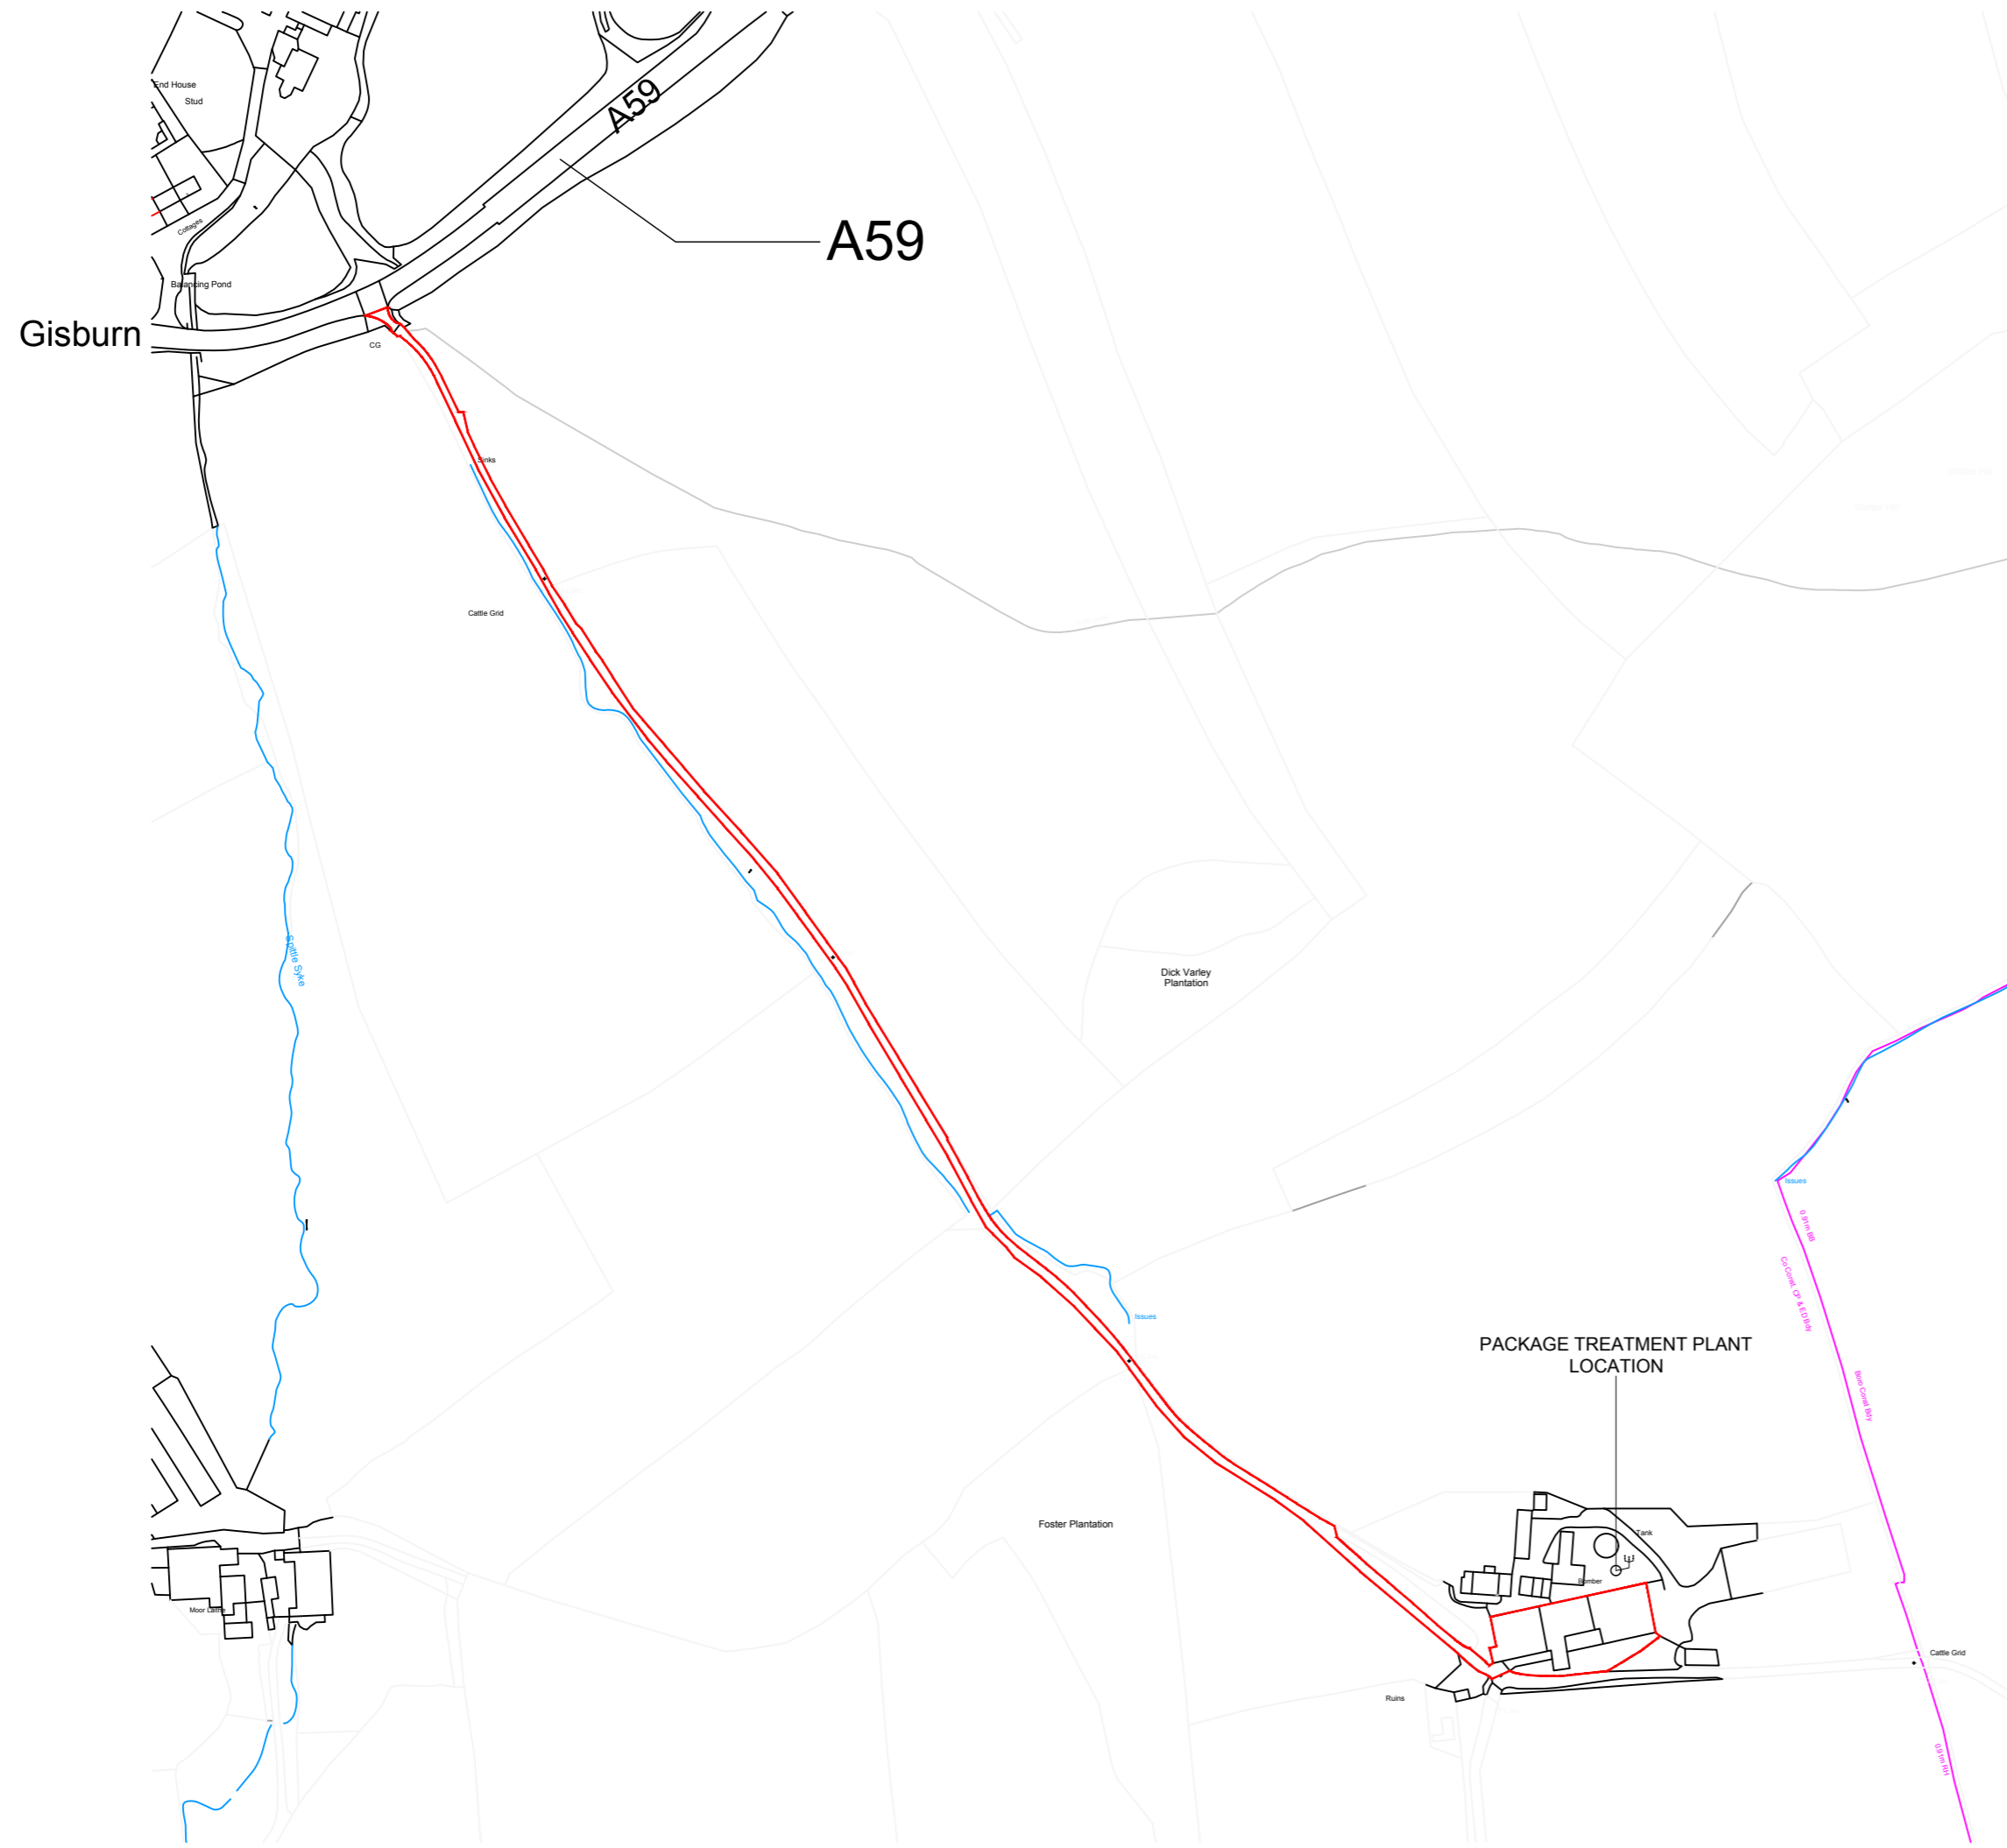

1:2500 Scale

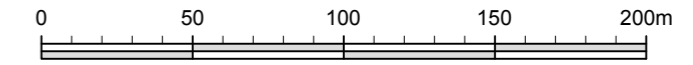

Rev A Road name added. 17.01.2023 CLH

Client
Mr & Mrs Pate

Job Title
Proposed Barn Conversion at Bomber Farm Gisburn

Drawing Title Location Plan		
Scale 1:2500 @ A2	Date Apr 2022	Drawn TDS

LOCATION PLAN
 SCALE 1:2500

Mapping contents © Crown copyright and database rights 2022 Ordnance Survey 100035207

spa ARCHITECTS
 SUNDERLAND PEACOCK & ASSOCIATES LTD.
 HAZELMERE, PIMLICO ROAD, CLITHEROE
 LANCASHIRE, BB7 2AG
 T 01200 423178 F 01200 427328
 E info@sunderlandpeacock.com
 www.sunderlandpeacock.com

6597 - P03 REV **A**