


This drawing is to be read in conjunction with all relevant Architect, consultants' and specialists' drawings and specifications. The Architect is to be notified of any discrepancies before proceeding. Do not scale from this drawing. All dimensions and levels are to be checked on site. This drawing is subject to copyright. All work carried out before Planning and Building Permission has been granted is at the contractor/clients risk.
Note: proposed drawing based on OS dwg information. All illustrated dimensions are approximate and all site dimensions are to be checked on site and subject to site survey.

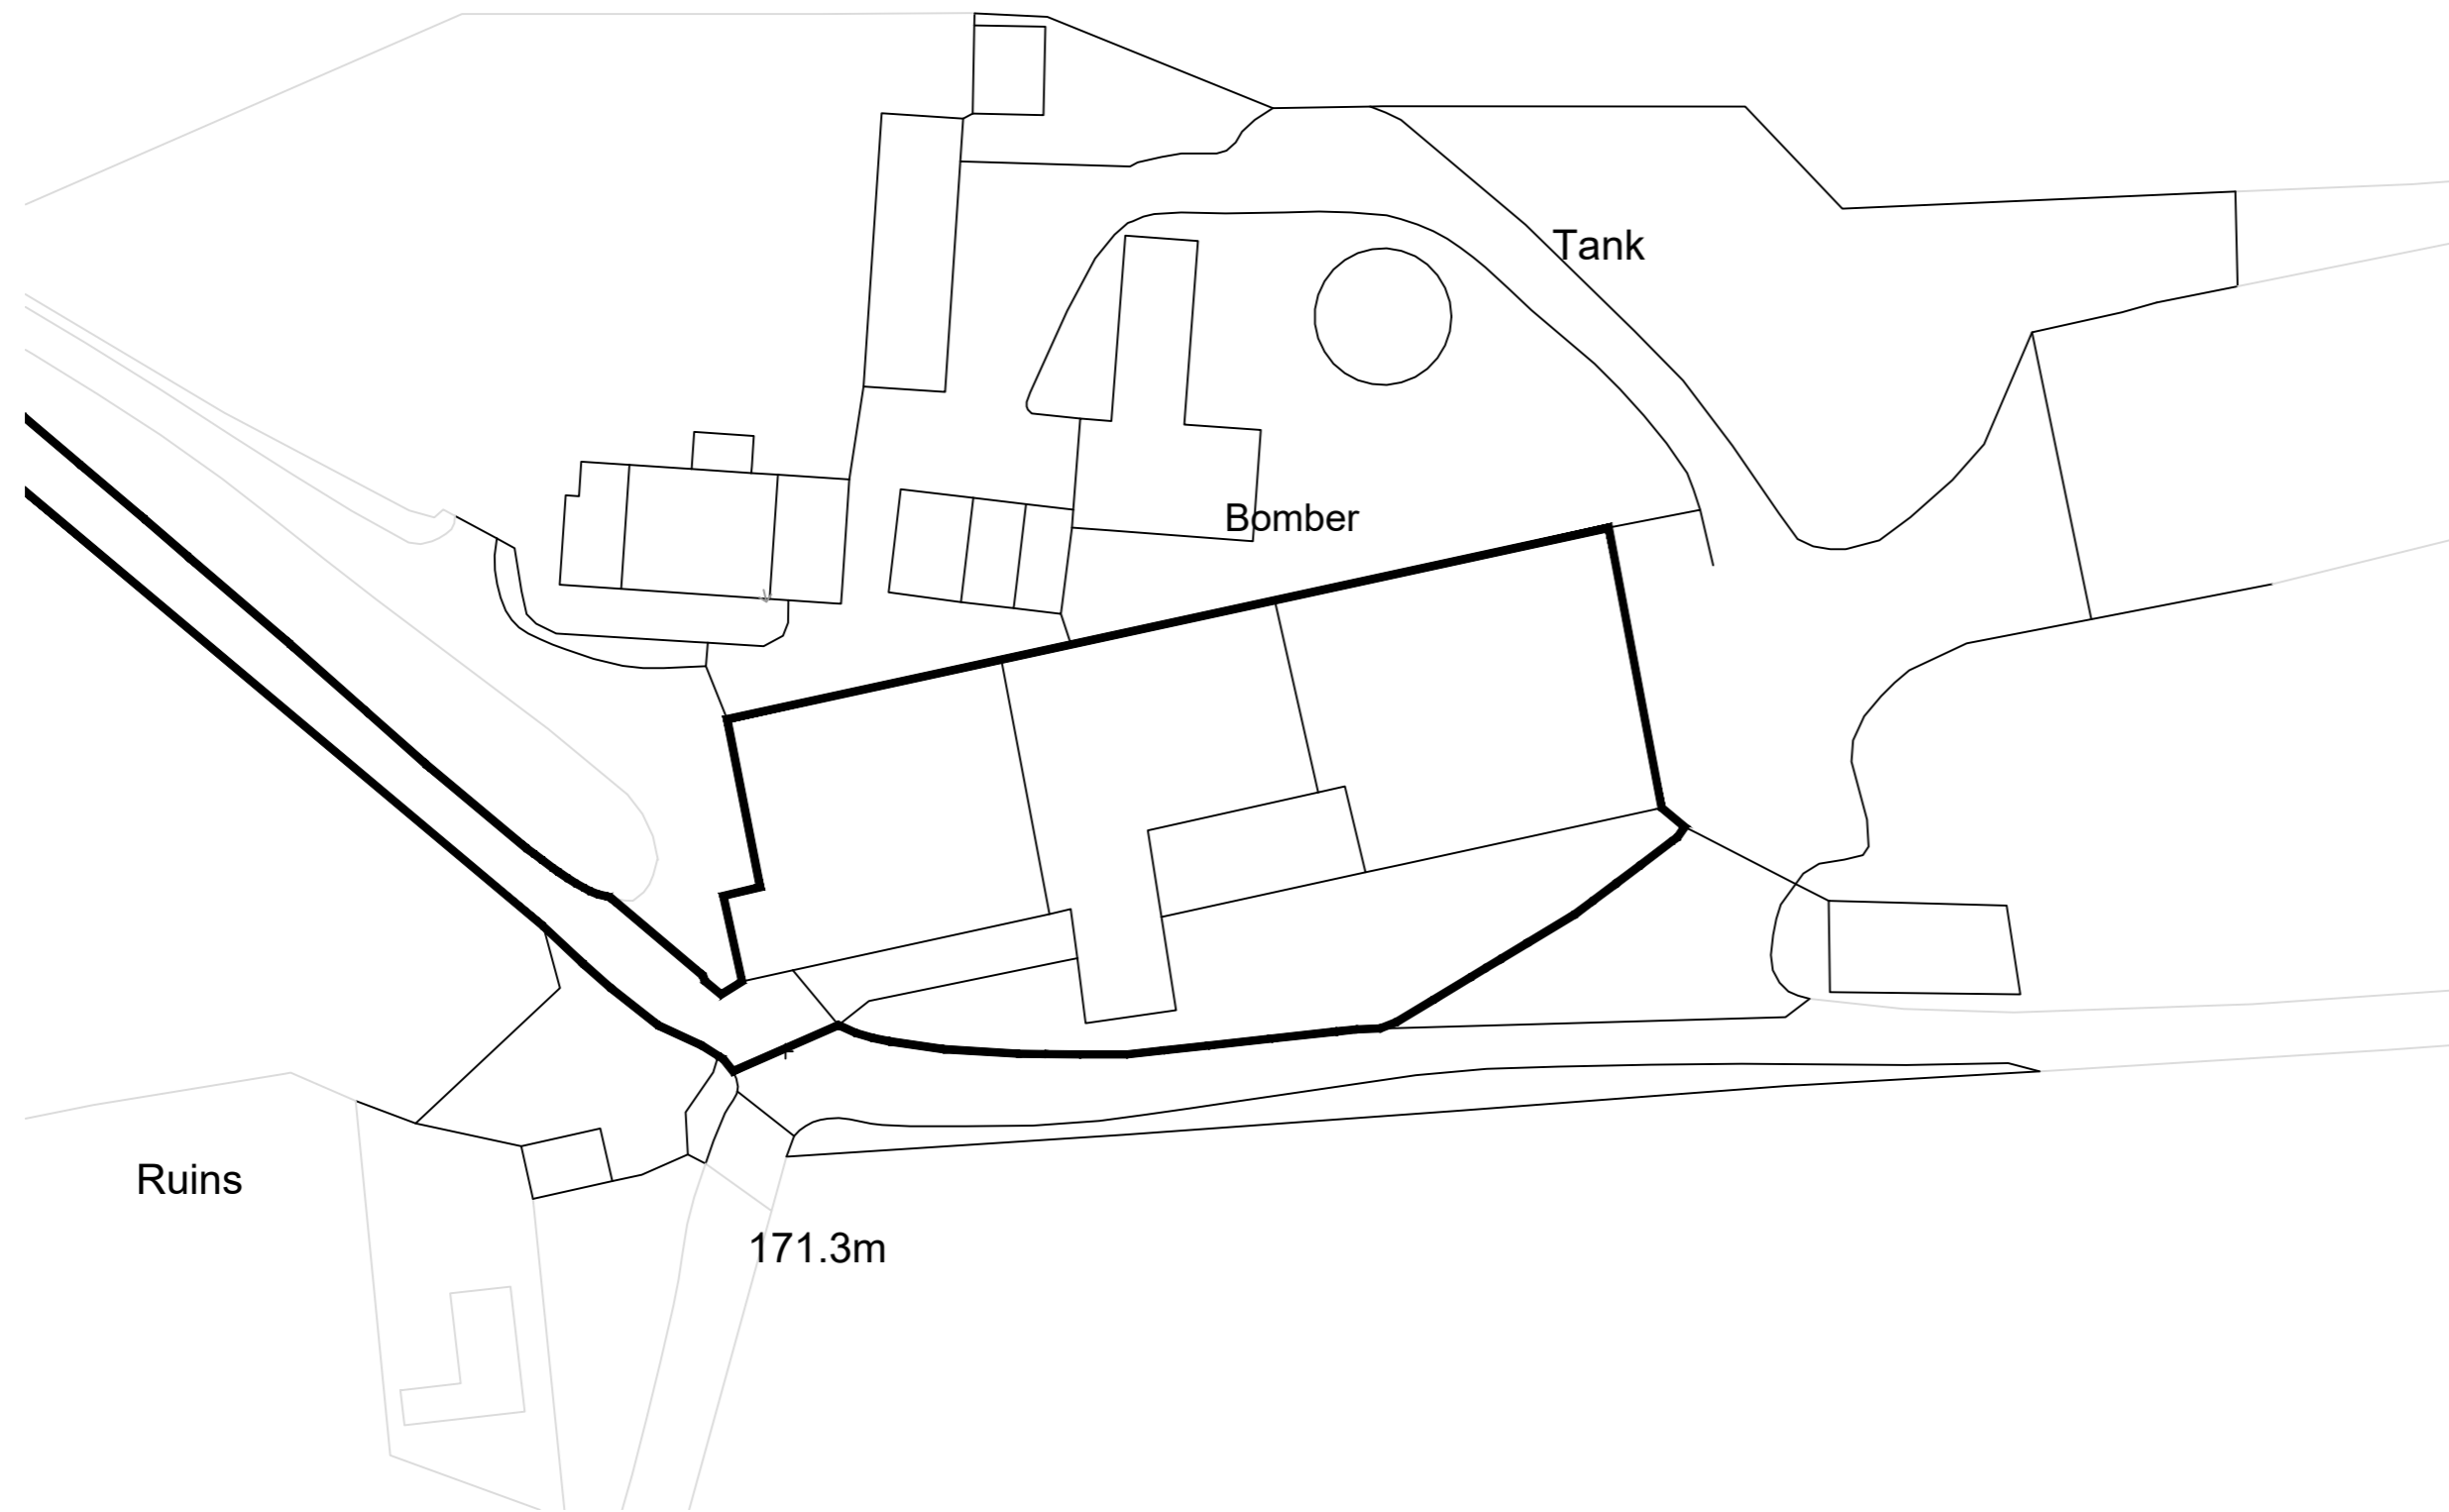

Mapping contents © Crown copyright and database rights 2022 Ordnance Survey 100035207

Client
Mr & Mrs Pate

Job Title
**Proposed Barn Conversion at
Bomber Farm
Gisburn**

Drawing Title
Location Plan

Scale 1:500 @ A2	Date Apr 2022	Drawn TDS
----------------------------	-------------------------	---------------------

spa
ARCHITECTS
SUNDERLAND PEACOCK & ASSOCIATES LTD.
HAZELMERE, PIMLICO ROAD, CLITHEROE
LANCASHIRE, BB7 2AG
T 01200 423178 F 01200 427328
E info@sunderlandpeacock.com
www.sunderlandpeacock.com

6597 -P03	REV -
------------------	----------