


Berry Lane

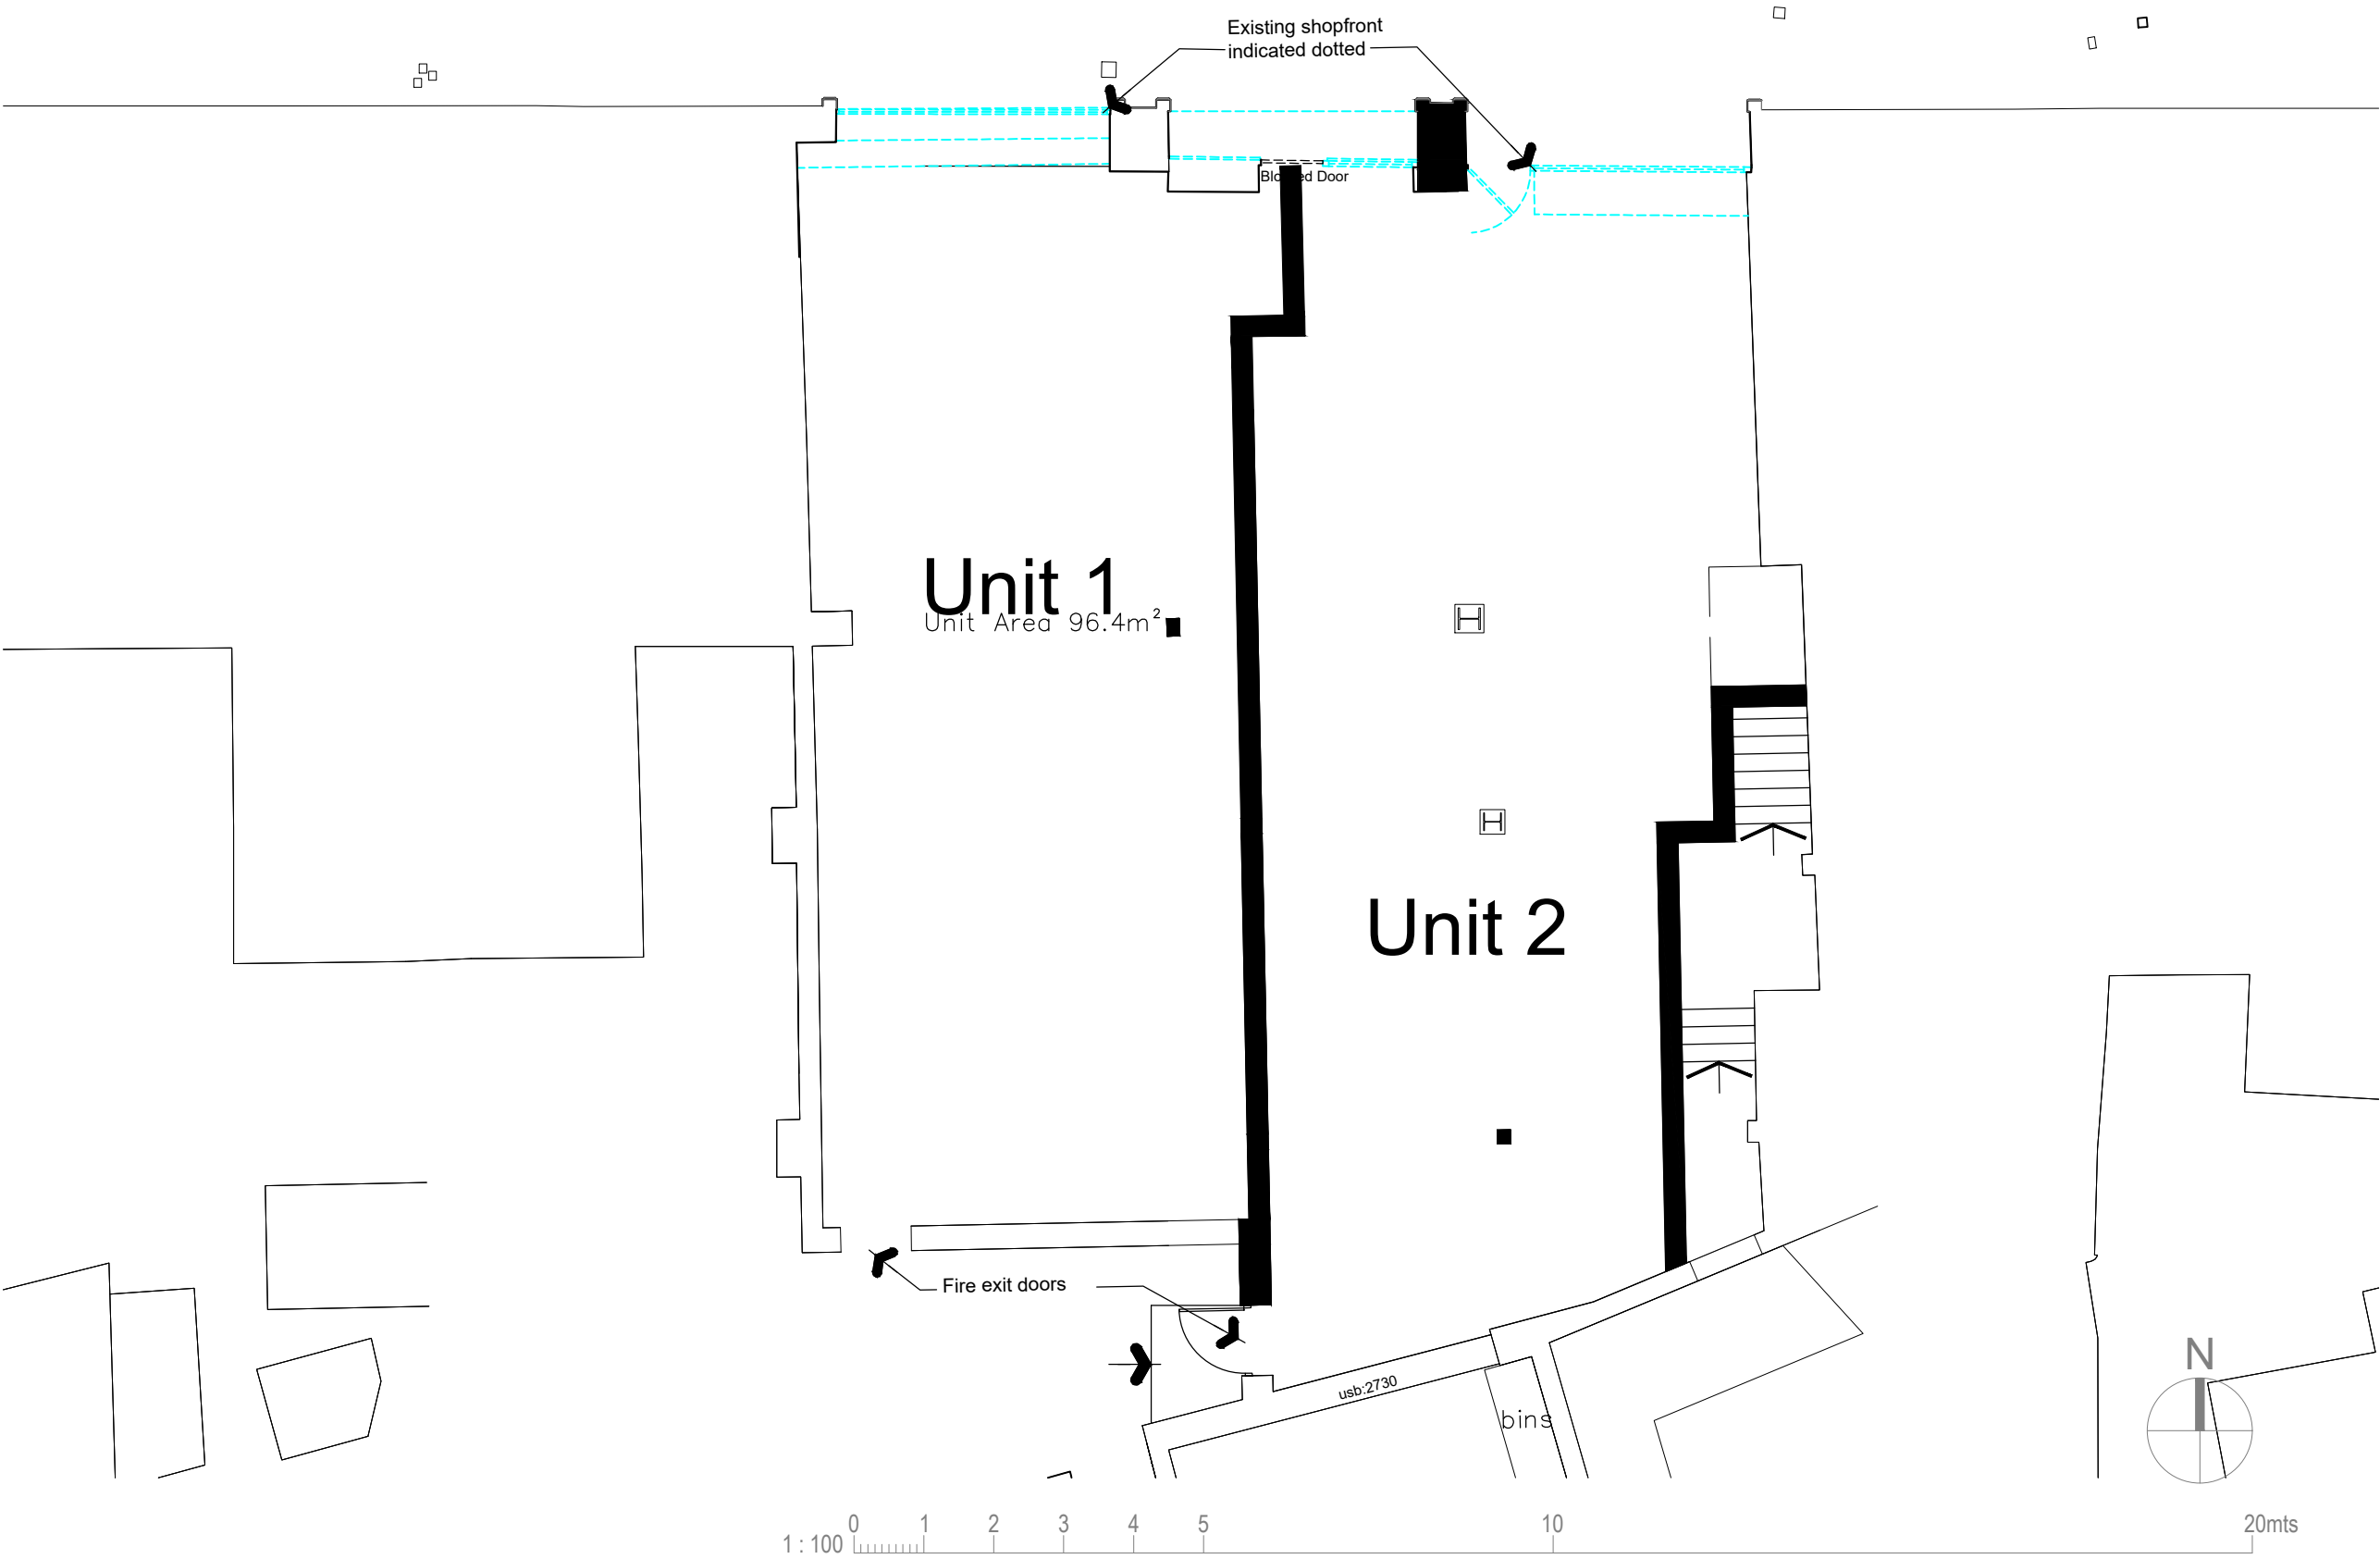

- NOTES**
- Do not scale from this drawing, except for planning purposes.
 - Check all dimensions on site.
 - Subject to survey.
 - Subject to site inspection.
 - Site boundary lines are indicative only.

04	12/04/23	LP	Address amended
03	12/04/23	LP	Shopfront and address amended
02	22/02/23	LP	Shopfront amended
01	07/11/22	JS	First Issue
Rev	Date	By	Description

Revision Schedule



THIS DRAWING AND/OR SPECIFICATION IS THE SOLE PROPERTY AND COPYRIGHT OF DOMINO'S PIZZA AND MAY NOT BE DISCLOSED TO ANY THIRD PARTY OR REPRODUCED WITHOUT THE PRIOR WRITTEN CONSENT OF AN AUTHORISED REPRESENTATIVE OF DOMINO'S PIZZA. NO EQUIPMENT, MACHINERY OR PARTS TO WHICH THIS PLAN, DRAWING OR SPECIFICATION RELATES MAY BE MANUFACTURED TO THE ORDER OF ANY THIRD PARTY WITHOUT THE PRIOR WRITTEN CONSENT OF ANY AUTHORISED REPRESENTATIVE OF DOMINO'S PIZZA.

project

53-57 Berry Lane
Longridge
Preston

title

Existing Ground Floor
General Arrangement COU

drawing status	PLANNING
contract no.	-
client ref.	-
drawn by	JS
drawing number	10080-SD-00-00-P-A-00100COU04
scale	1:100 @ A3
date	16/11/2022
project lead	JS
revision	04
originator-zone-level-type-role-sheet number	



SIMONS DESIGN
A CARPENTER INVESTMENTS GROUP COMPANY

Simons Design Ltd
architects

Newland House, The Point, Weaver Road, Lincoln,
Lincolnshire, LN6 3QN
T: +44 (0) 1522 815 114
E: info@simons-design.co.uk
www.simons-design.co.uk